


PEAKS ISLAND - PORTLAND, MAINE

SEWERAGE EXTENSIONS & WATER MAIN RENEWAL


ISLAND AVENUE AND WINDING WAY AREAS

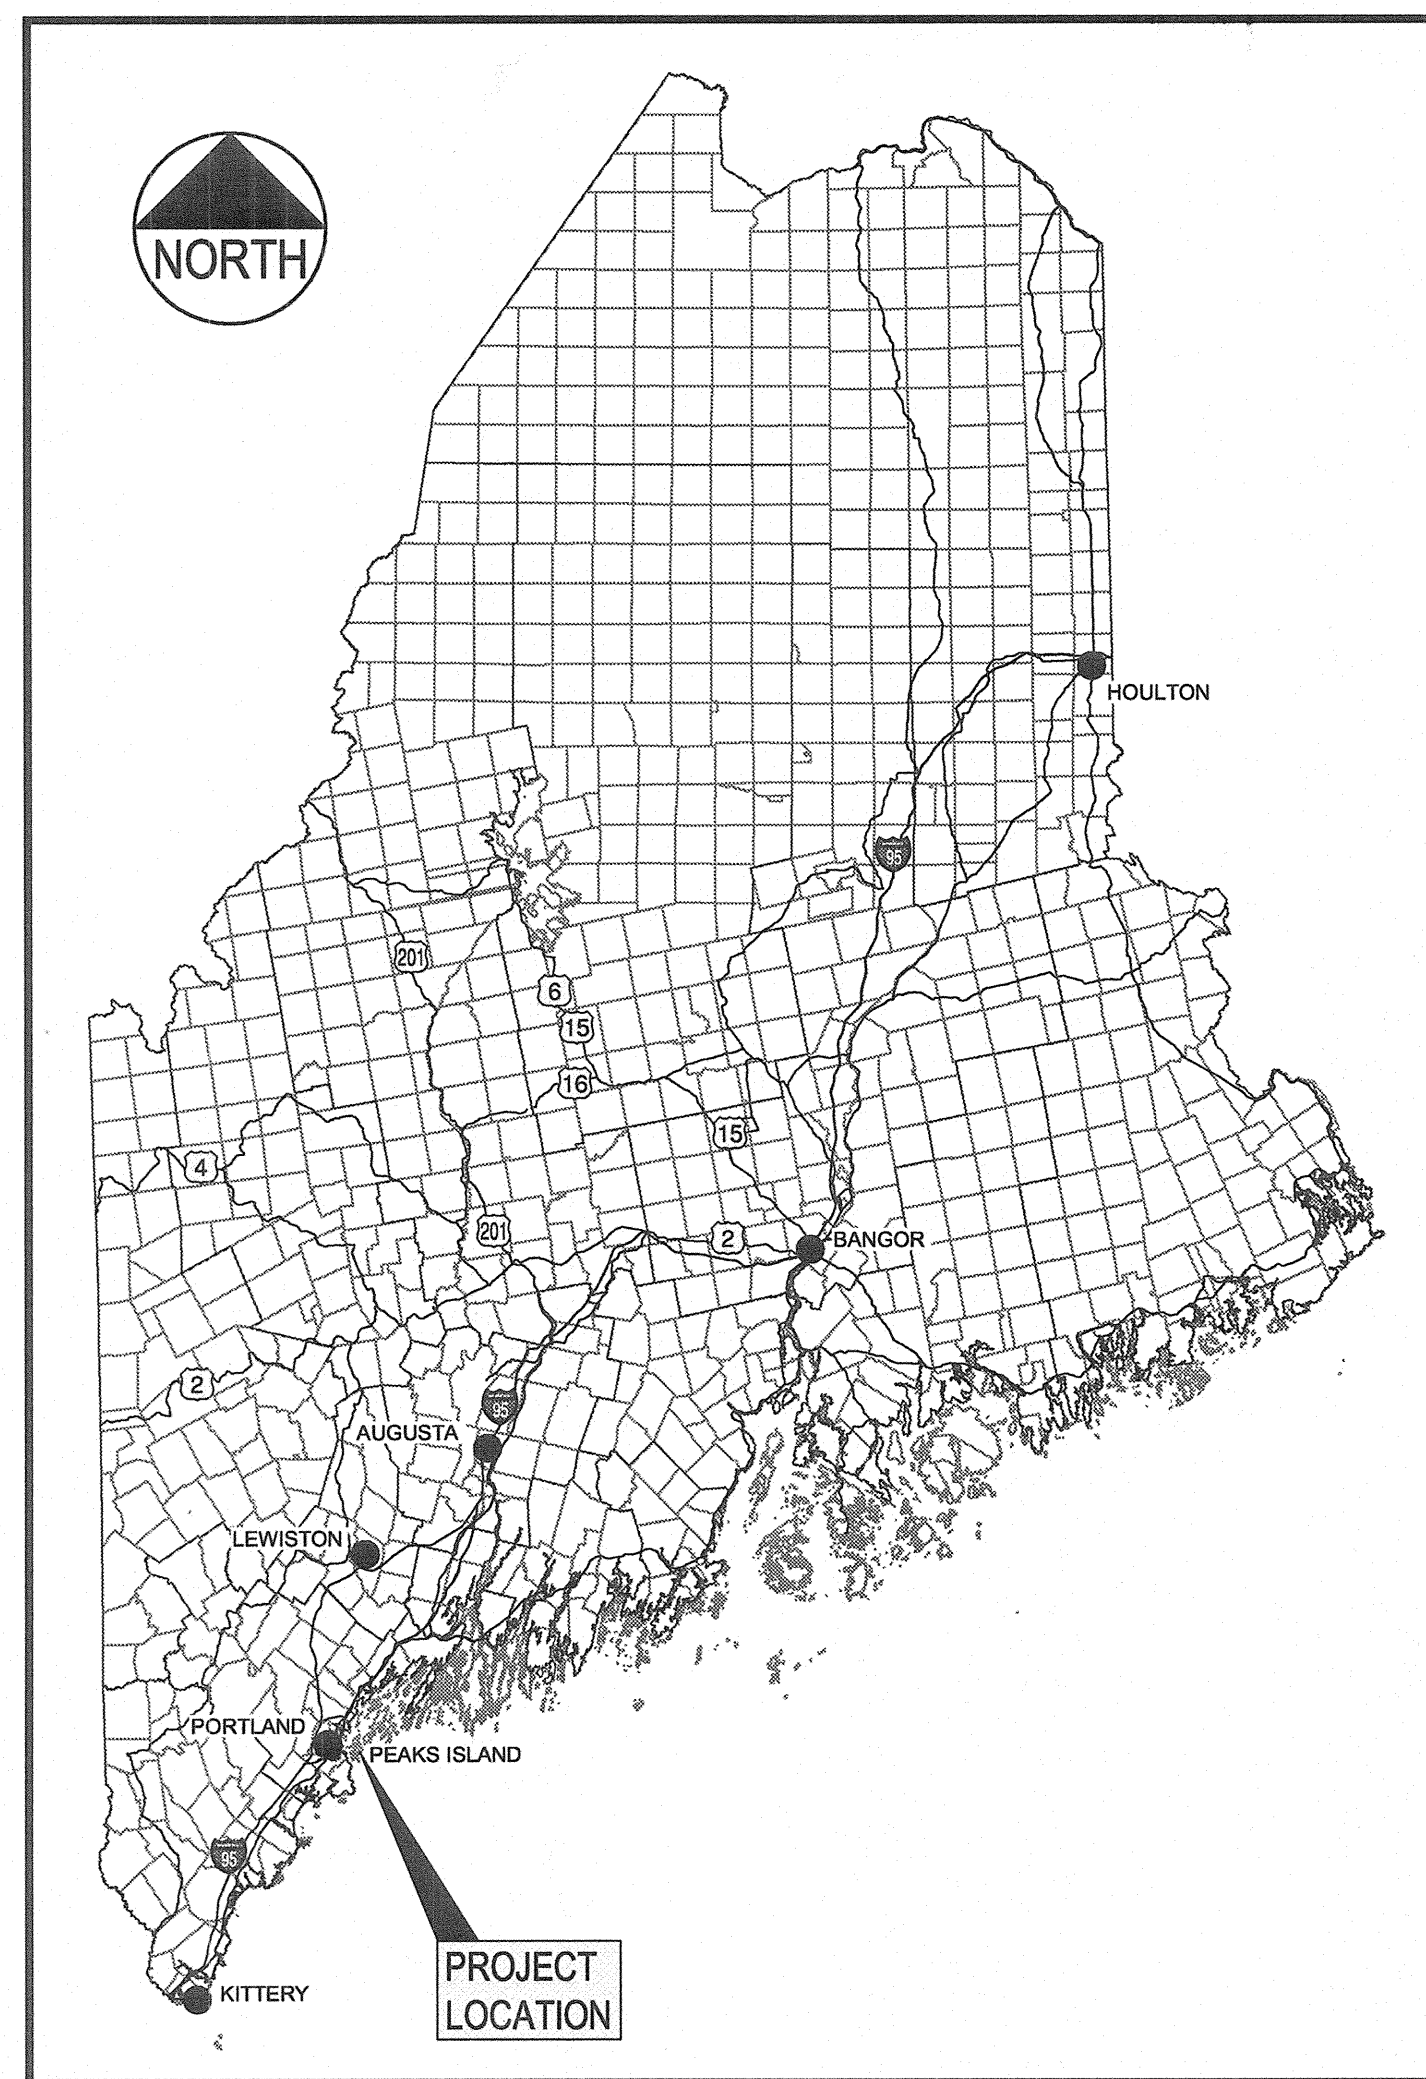

LOCATION MAP
SCALE: 1" = 30 MILES


**JANUARY 2013
BID SET**

PREPARED FOR:

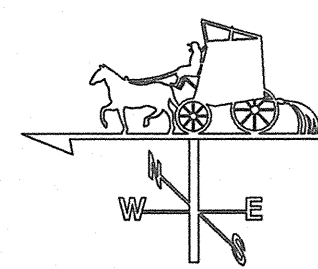


**Portland
Water District**


PREPARED BY:

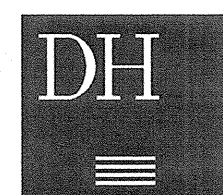



**DeLuca-Hoffman
Associates, Inc.**

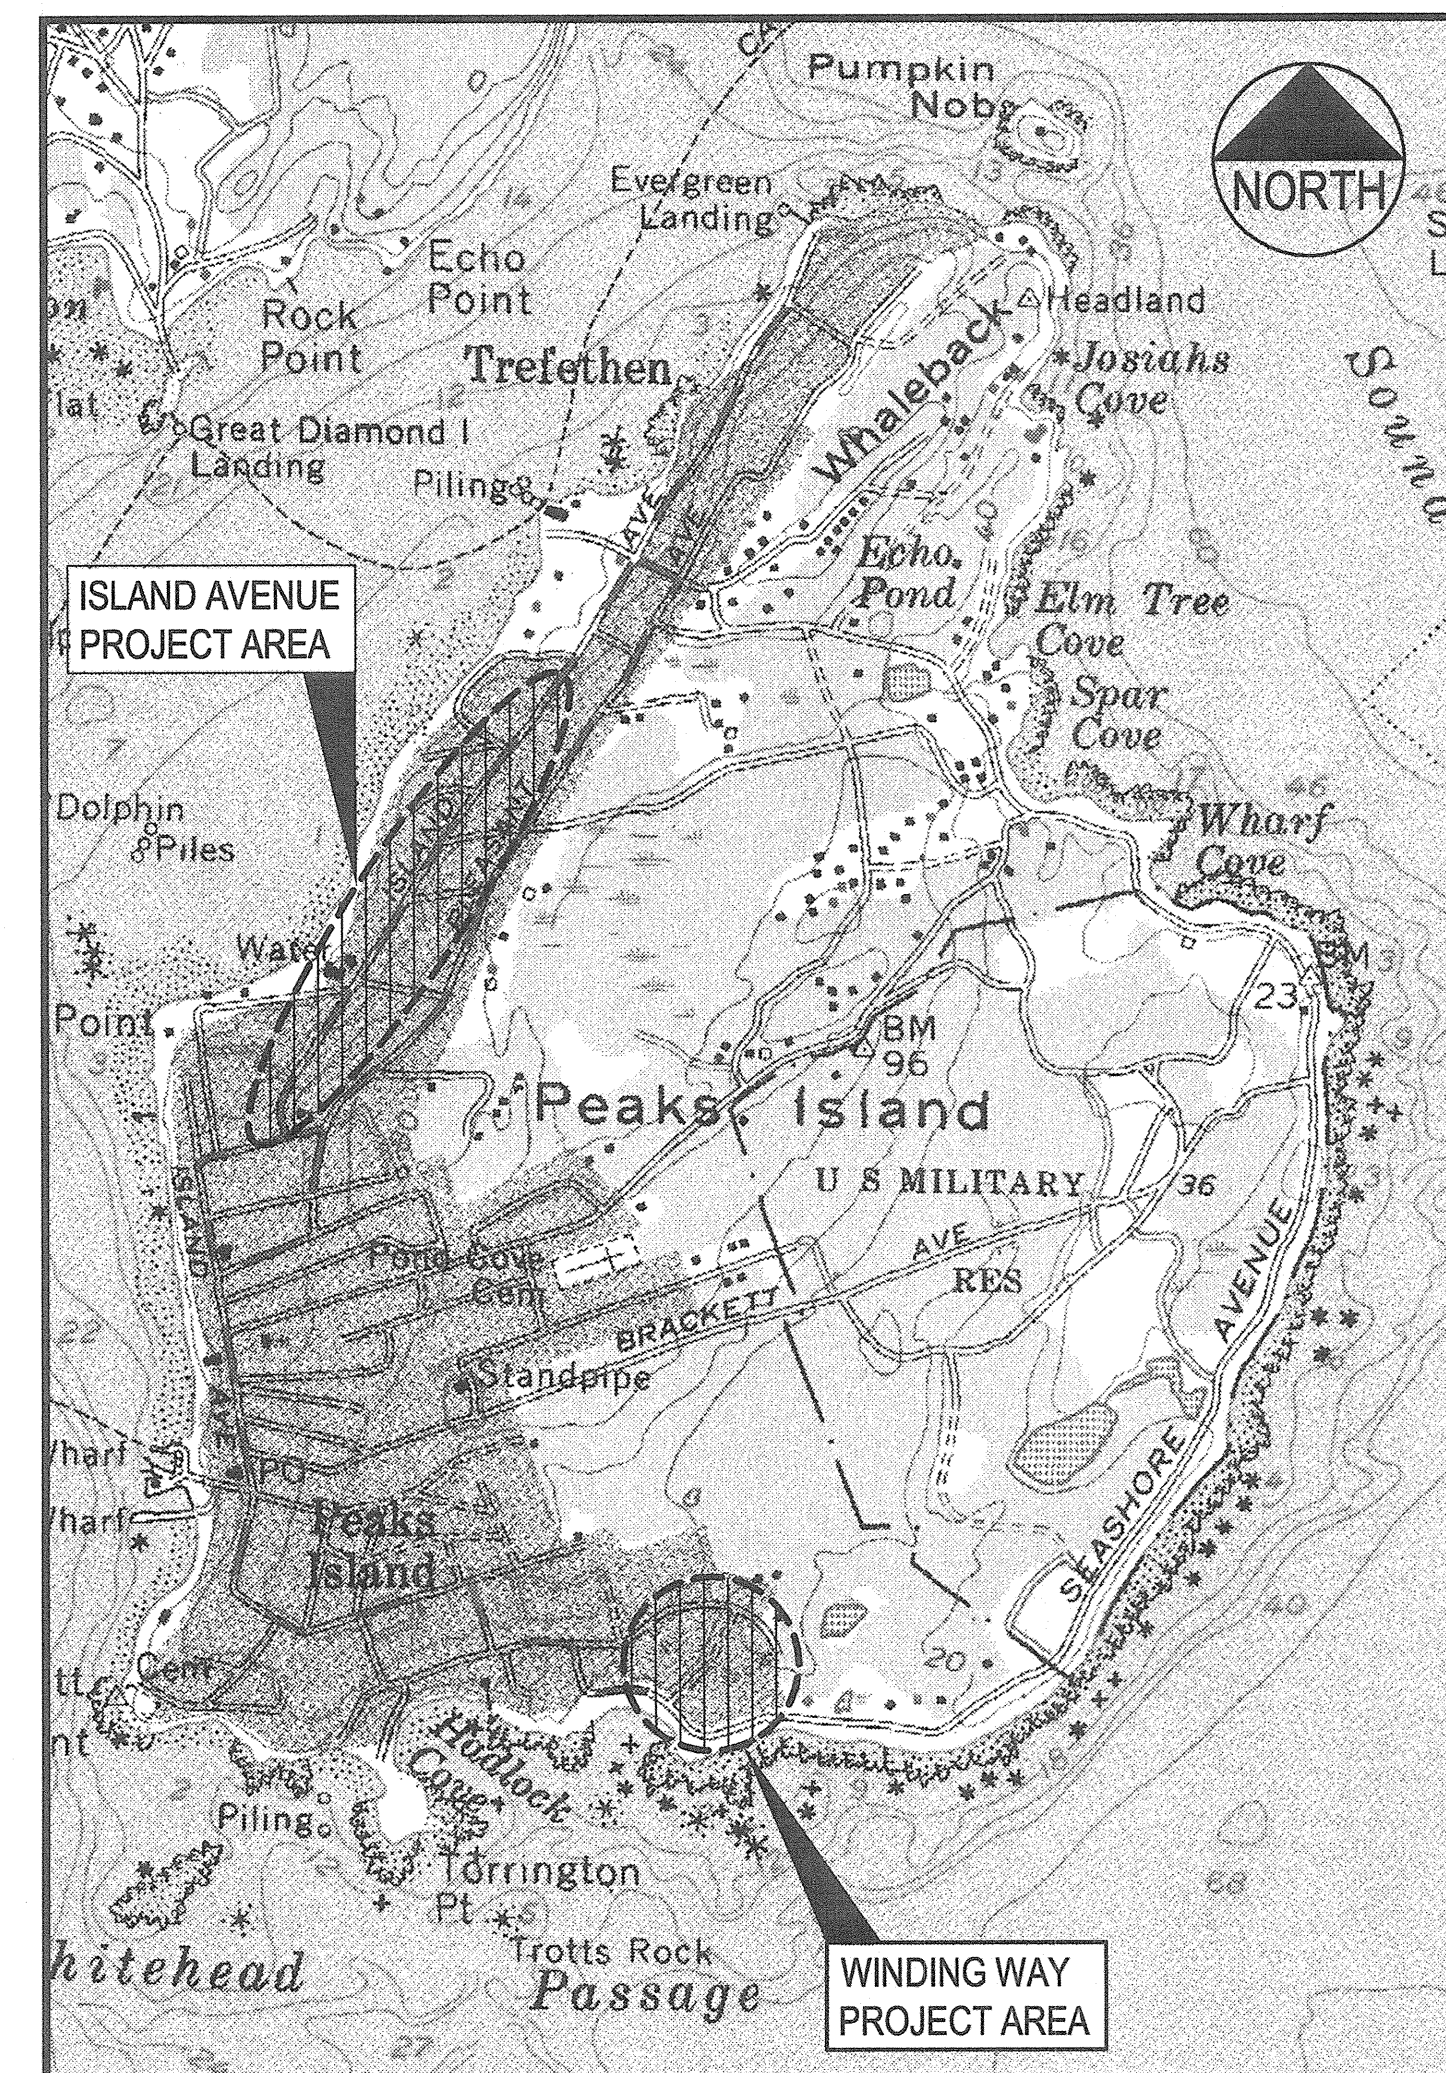

VICINITY MAP
SCALE: 1" = 1000'


 I HEREBY ACKNOWLEDGE THAT THESE PLANS AND SPECIFICATIONS WERE PREPARED UNDER MY DIRECT SUPERVISION, AND THAT I AM A DULY LICENSED PROFESSIONAL ENGINEER UNDER THE LAWS OF THE STATE OF MAINE AND THAT I AM COMPETENT TO PREPARE THIS DOCUMENT.
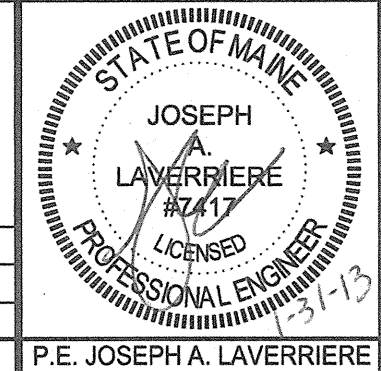
|  | | | PROJECT PEAKS ISLAND - PORTLAND, MAINE SEWERAGE EXTENSIONS & WATER MAIN RENEWAL ISLAND AVENUE AND WINDING WAY AREAS | |  DeLUCA-HOFFMAN ASSOCIATES, INC. 778 MAIN STREET, SUITE 8 SOUTH PORTLAND, ME 04106 207.775.1121 WWW.DELUCAHOFFMAN.COM | | | | | | | | | | | | |
|---|----------|-------------------|---|------|---|---|----------|-------------------|---|----------|----------------|---|----------|----------------|--|--|--|
| | | | COVER SHEET | | | | | | | | | | | | | | |
| <table border="1" style="width: 100%; border-collapse: collapse;"> <thead> <tr> <th>REV</th> <th>DATE</th> <th>DESCRIPTION</th> </tr> </thead> <tbody> <tr> <td>3</td> <td>01.31.13</td> <td>RELEASED FOR BIDS</td> </tr> <tr> <td>2</td> <td>01.10.13</td> <td>90% REVIEW SET</td> </tr> <tr> <td>1</td> <td>12.12.12</td> <td>60% REVIEW SET</td> </tr> </tbody> </table> | | | REV | DATE | DESCRIPTION | 3 | 01.31.13 | RELEASED FOR BIDS | 2 | 01.10.13 | 90% REVIEW SET | 1 | 12.12.12 | 60% REVIEW SET | CLIENT PORTLAND WATER DISTRICT | | DRAWN: CDD DATE: DEC. 2012 DESIGNED: JAL SCALE: AS NOTED CHECKED: JAL JOB NO. 3134 FILE NAME: 3134-COVER-GEN NOTES SHEET C-1 |
| REV | DATE | DESCRIPTION | | | | | | | | | | | | | | | |
| 3 | 01.31.13 | RELEASED FOR BIDS | | | | | | | | | | | | | | | |
| 2 | 01.10.13 | 90% REVIEW SET | | | | | | | | | | | | | | | |
| 1 | 12.12.12 | 60% REVIEW SET | | | | | | | | | | | | | | | |