


Rachel Conly

Architectural Design


Peaks Island, Maine 04108
207.766.5625

Proposed Interiors

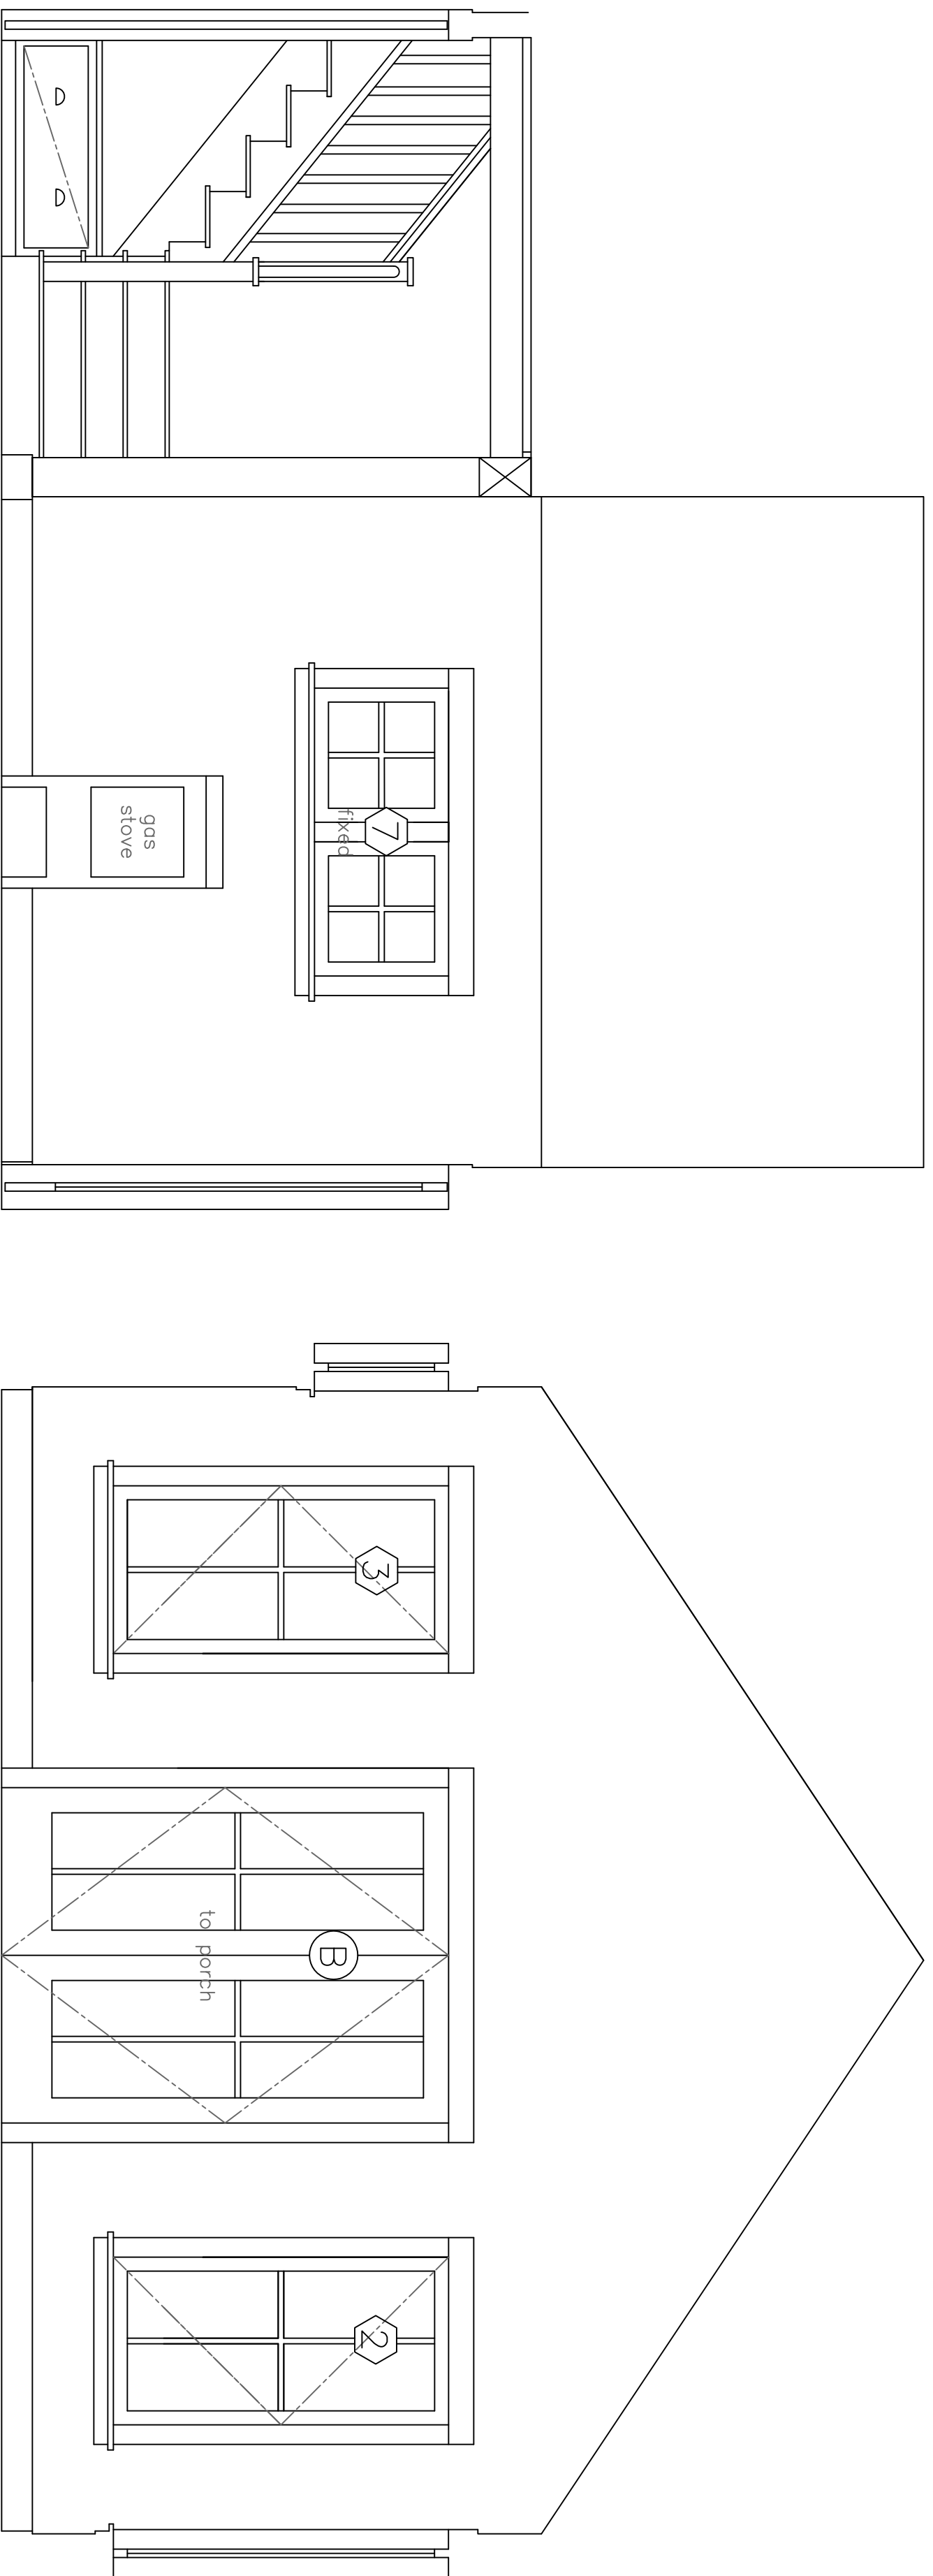

A Proposed Hall/Sitting Room: North
1/2" = 1'-0"

B Proposed Sitting/Dining Room: East
1/2" = 1'-0"

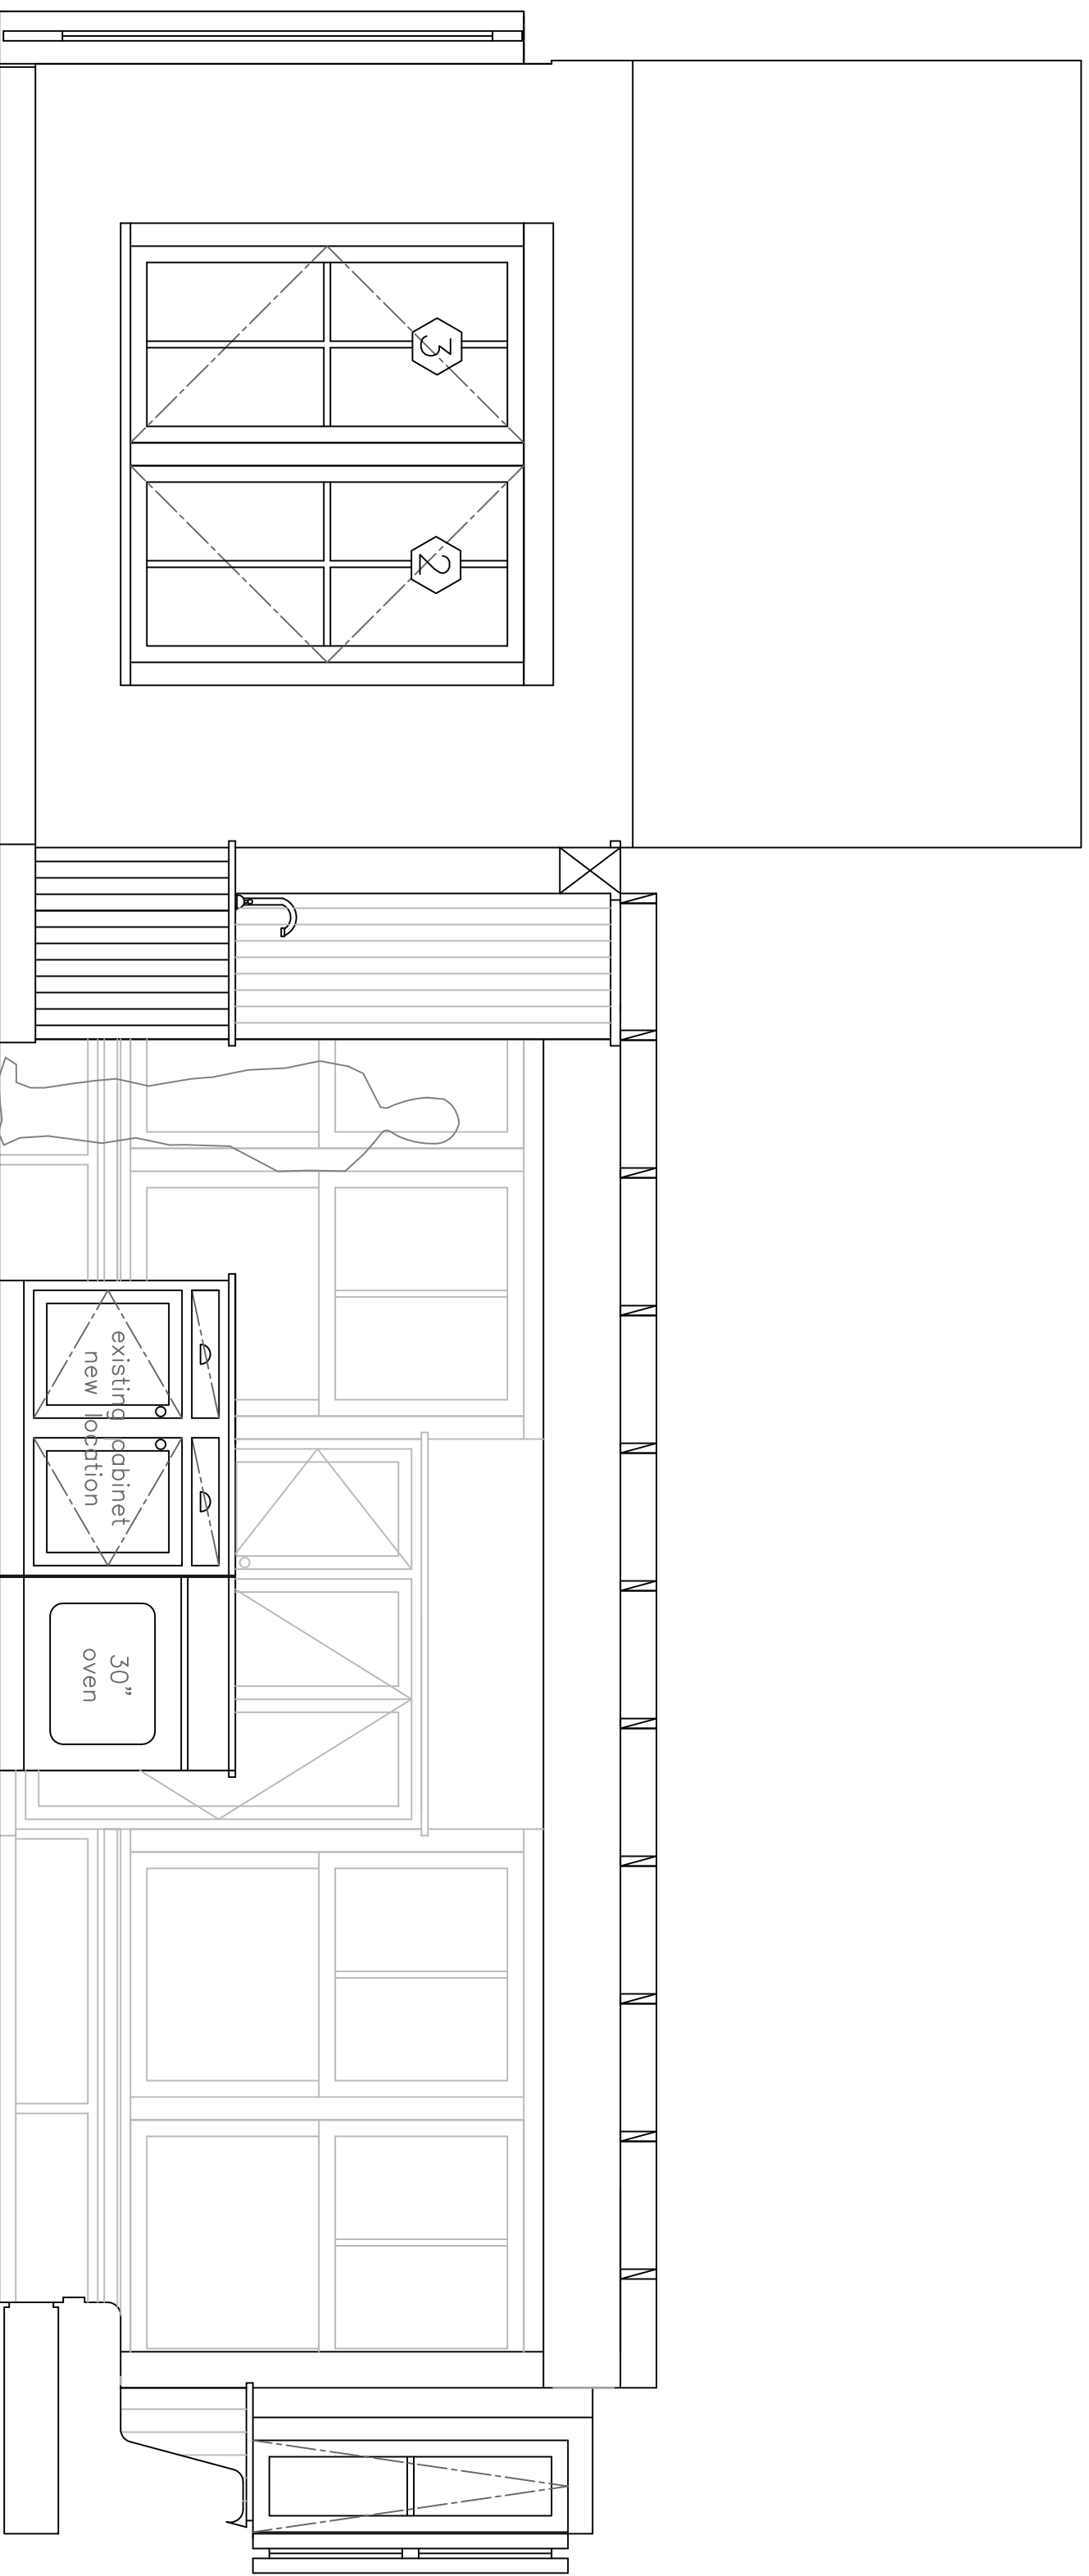

C Proposed Dining Room/Kitchen: South
1/2" = 1'-0"

PROJECT

Moan Residence

186 Seashore Avenue
Peaks Island, Me.
04108

DATE 1.4.13

REVISED

SCALE 1/2" = 1'-0"

DRAWN BY
Rachel

NOTES