


**Rachel Conly**


Architectural Design

Peaks Island, Maine 04108  
207.766.5625

**Proposed Interiors**

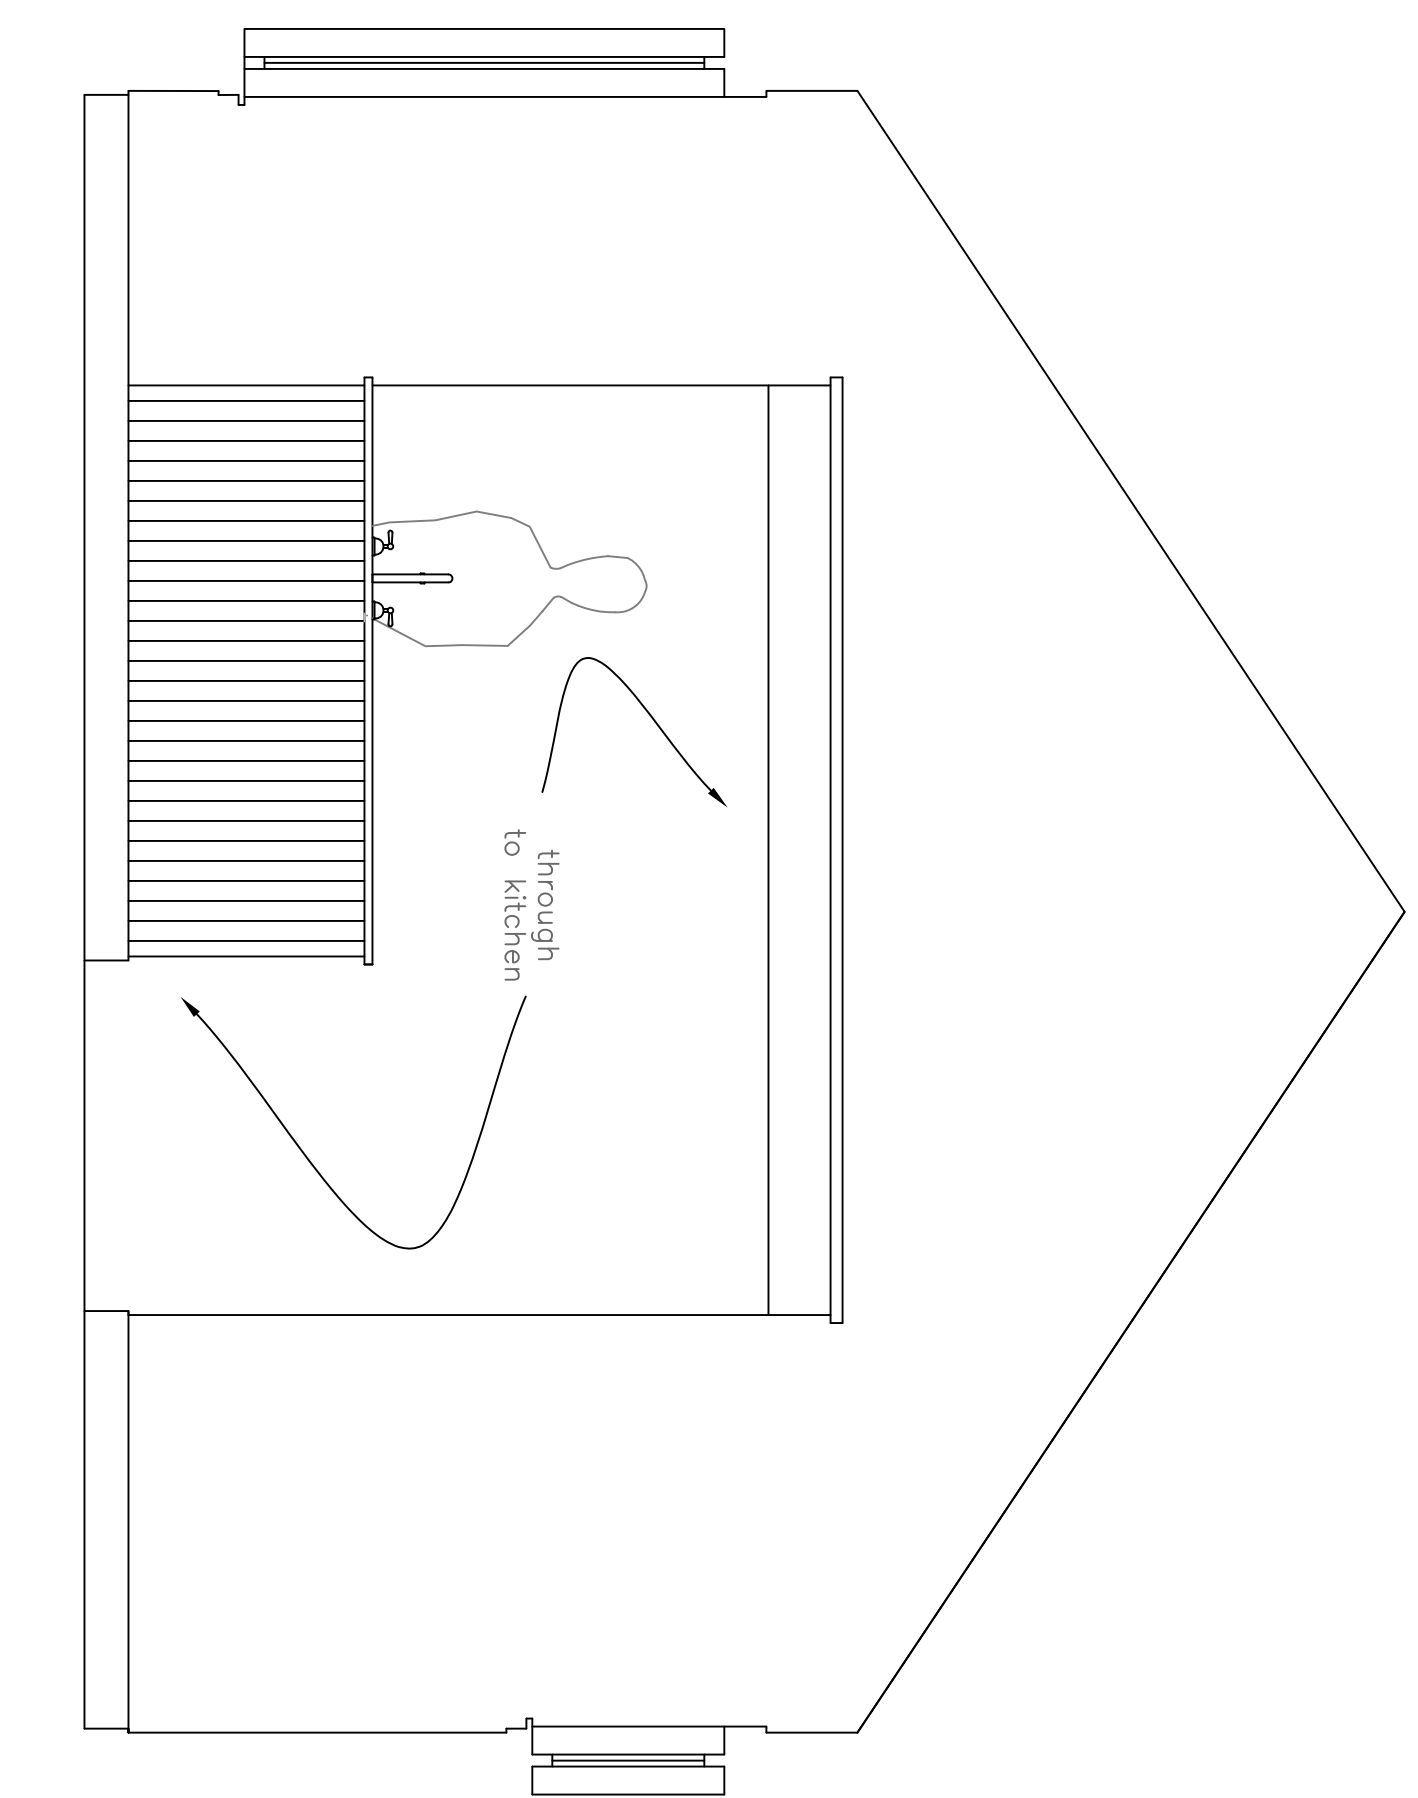

**A** Proposed Dining/Sitting Room: West  
1/2" = 1'-0"

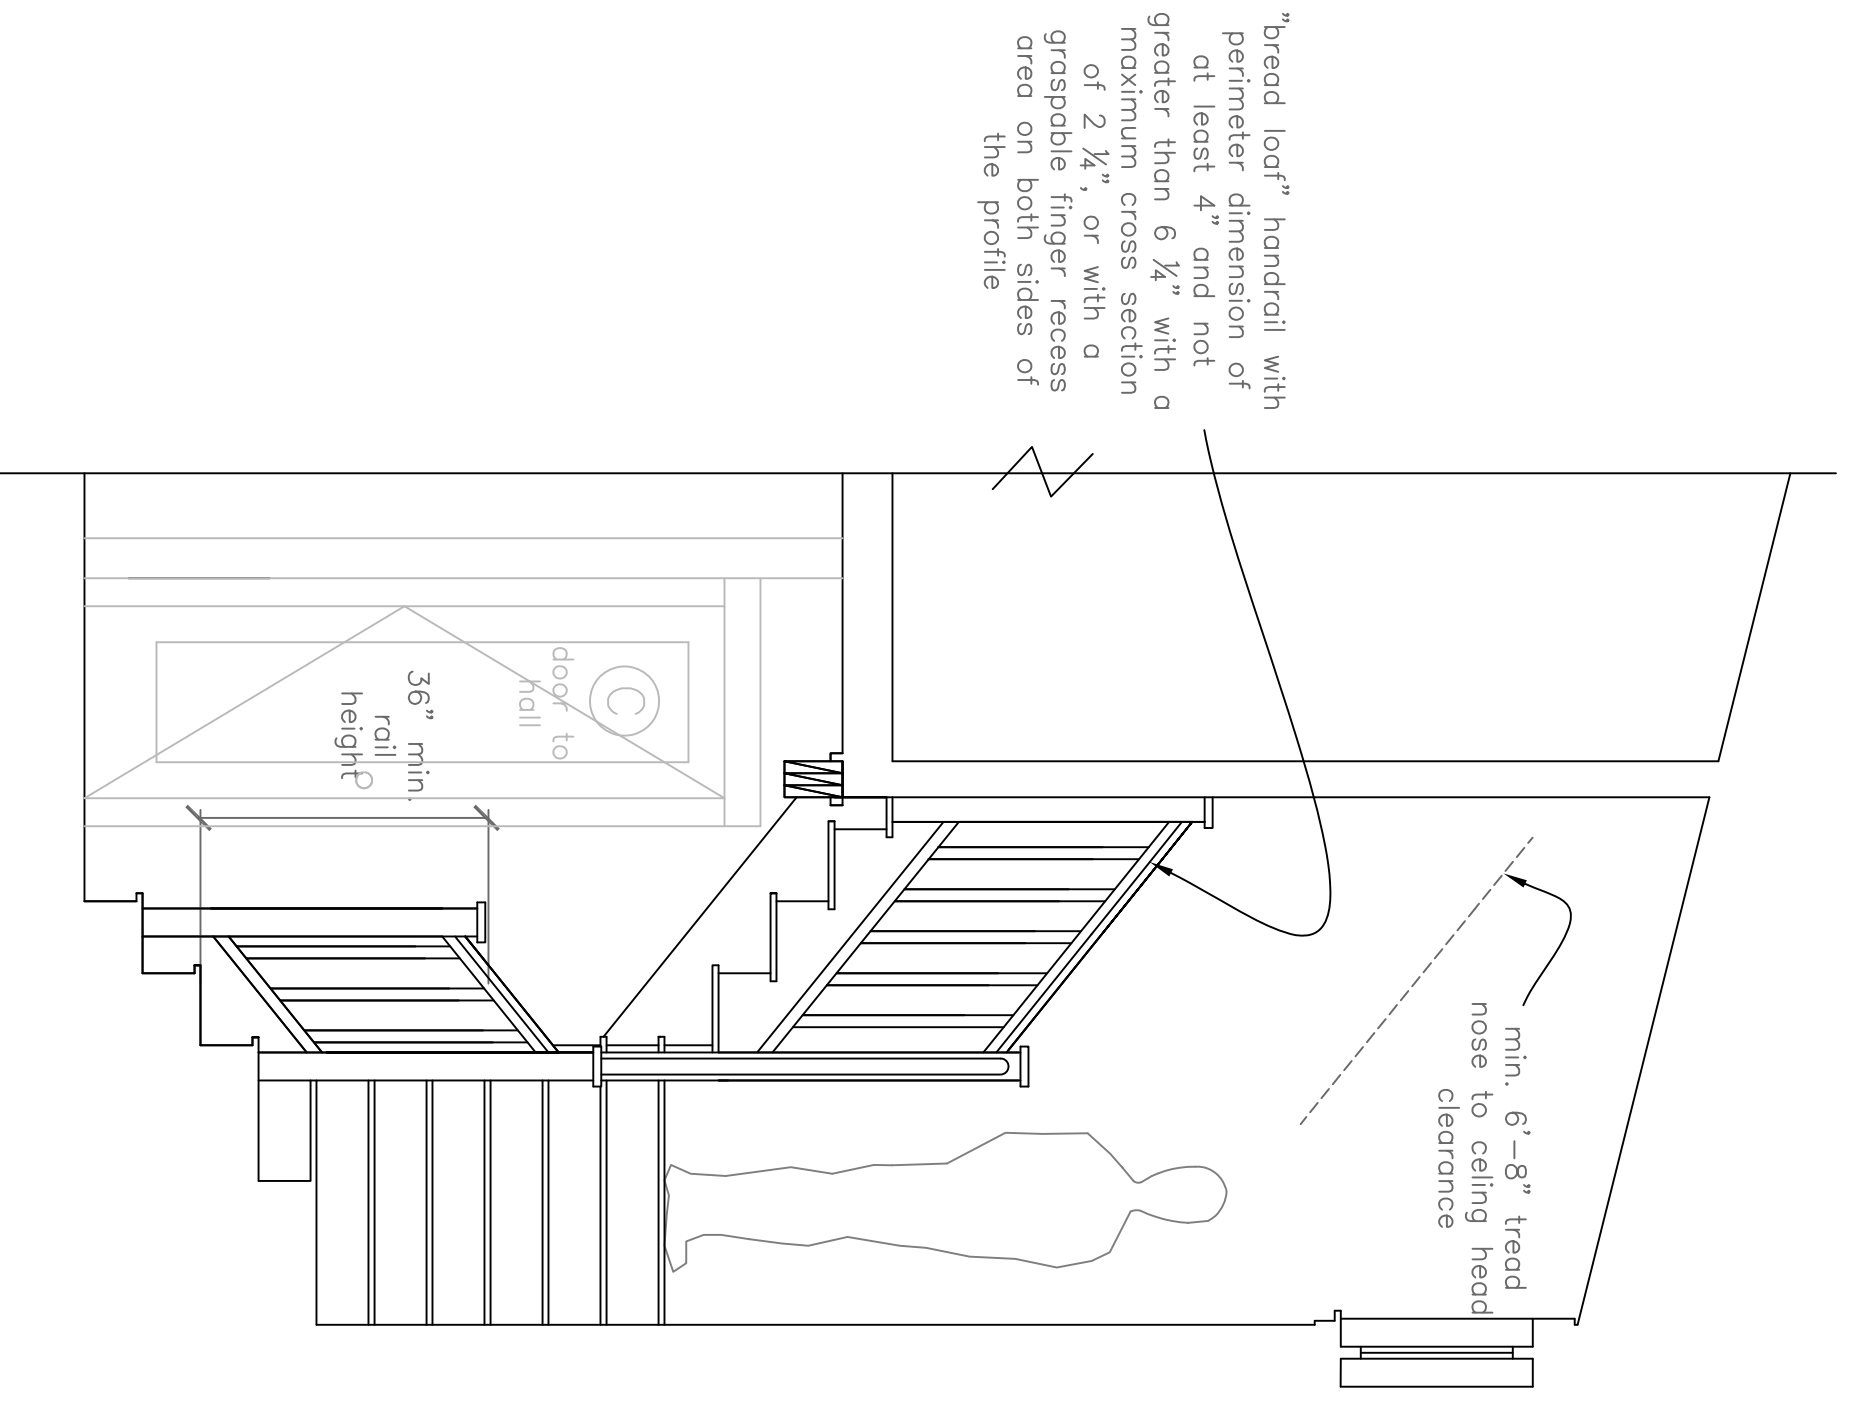

**B** Proposed Stair Well: West  
1/2" = 1'-0"



**C** Proposed Dining Room/Kitchen: South  
1/2" = 1'-0"

PROJECT

Moan Residence

186 Seashore Avenue  
Peaks Island, Me.  
04108

DATE	REVISED
1.4.13	

SCALE 1/2" = 1'-0"

NOTES

DRAWN BY Rachel