



Rachel Conly

Architectural Design

Peaks Island, Maine 04108
207.766.5625

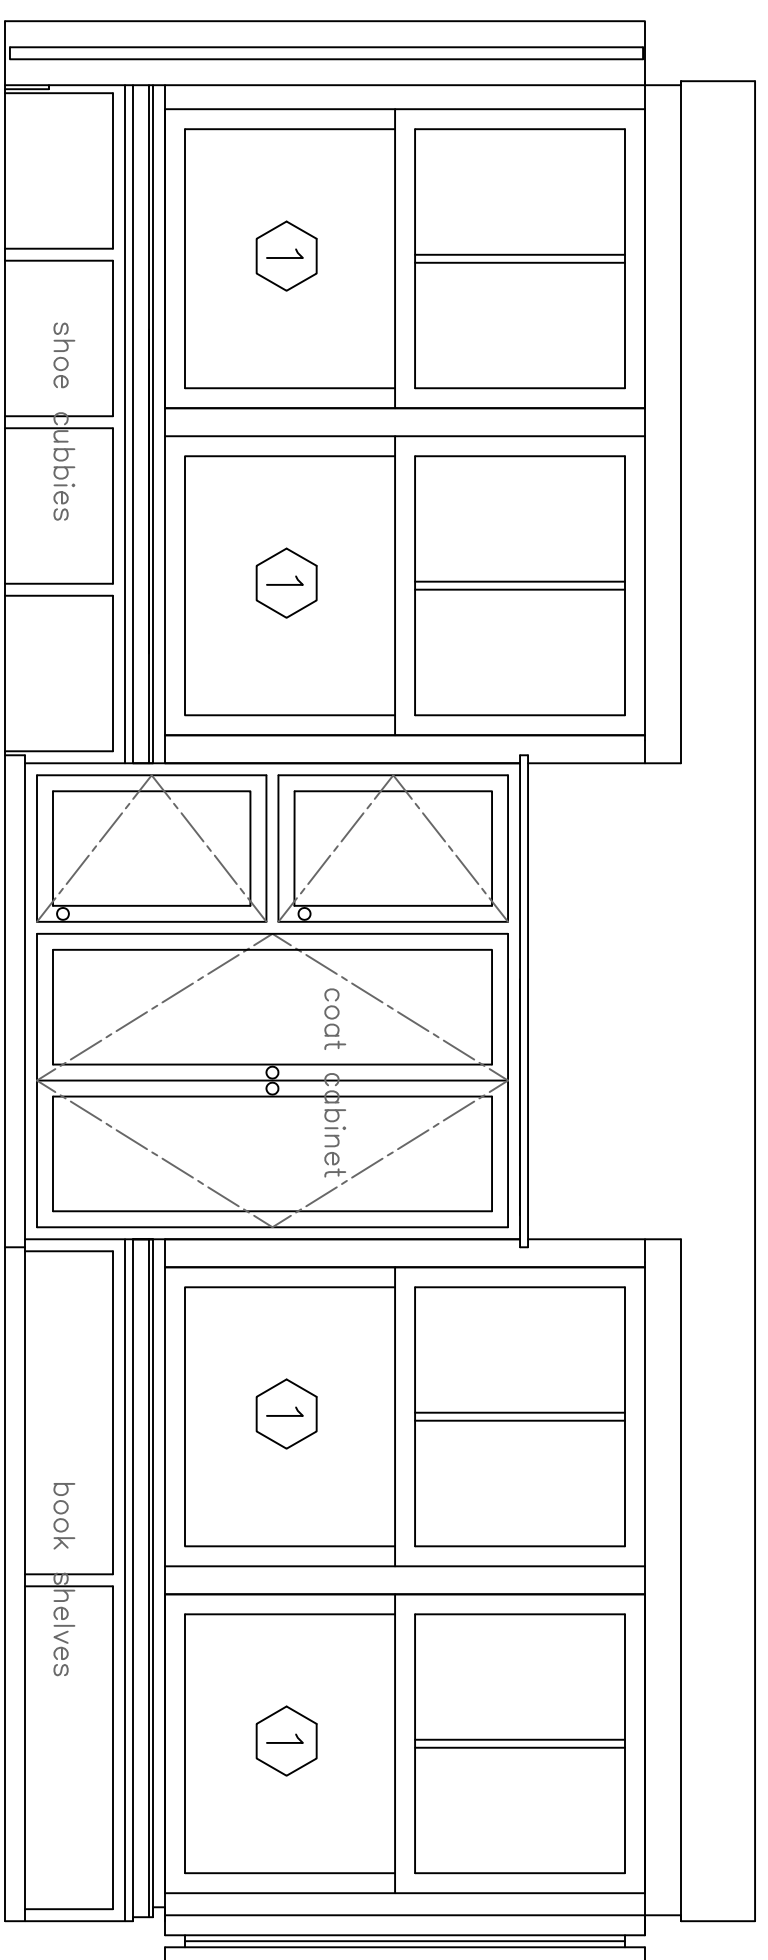


A Proposed Entry: South
 $\frac{1}{2}''=1'-0''$

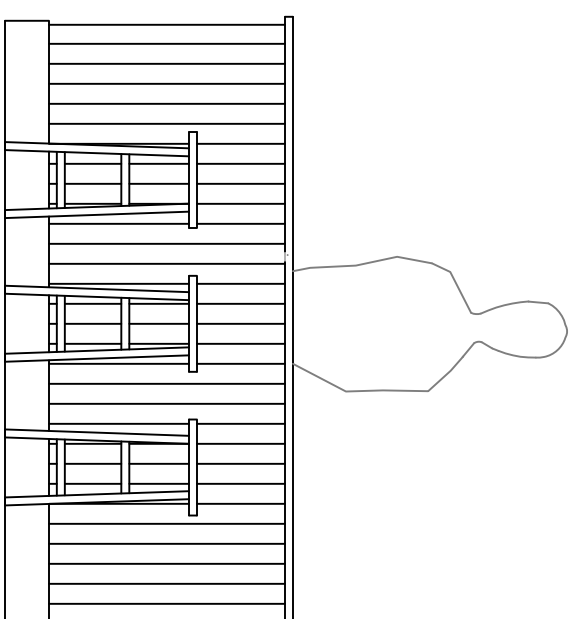


B Proposed Kitchen Island: North
 $\frac{1}{2}''=1'-0''$


Proposed Interiors

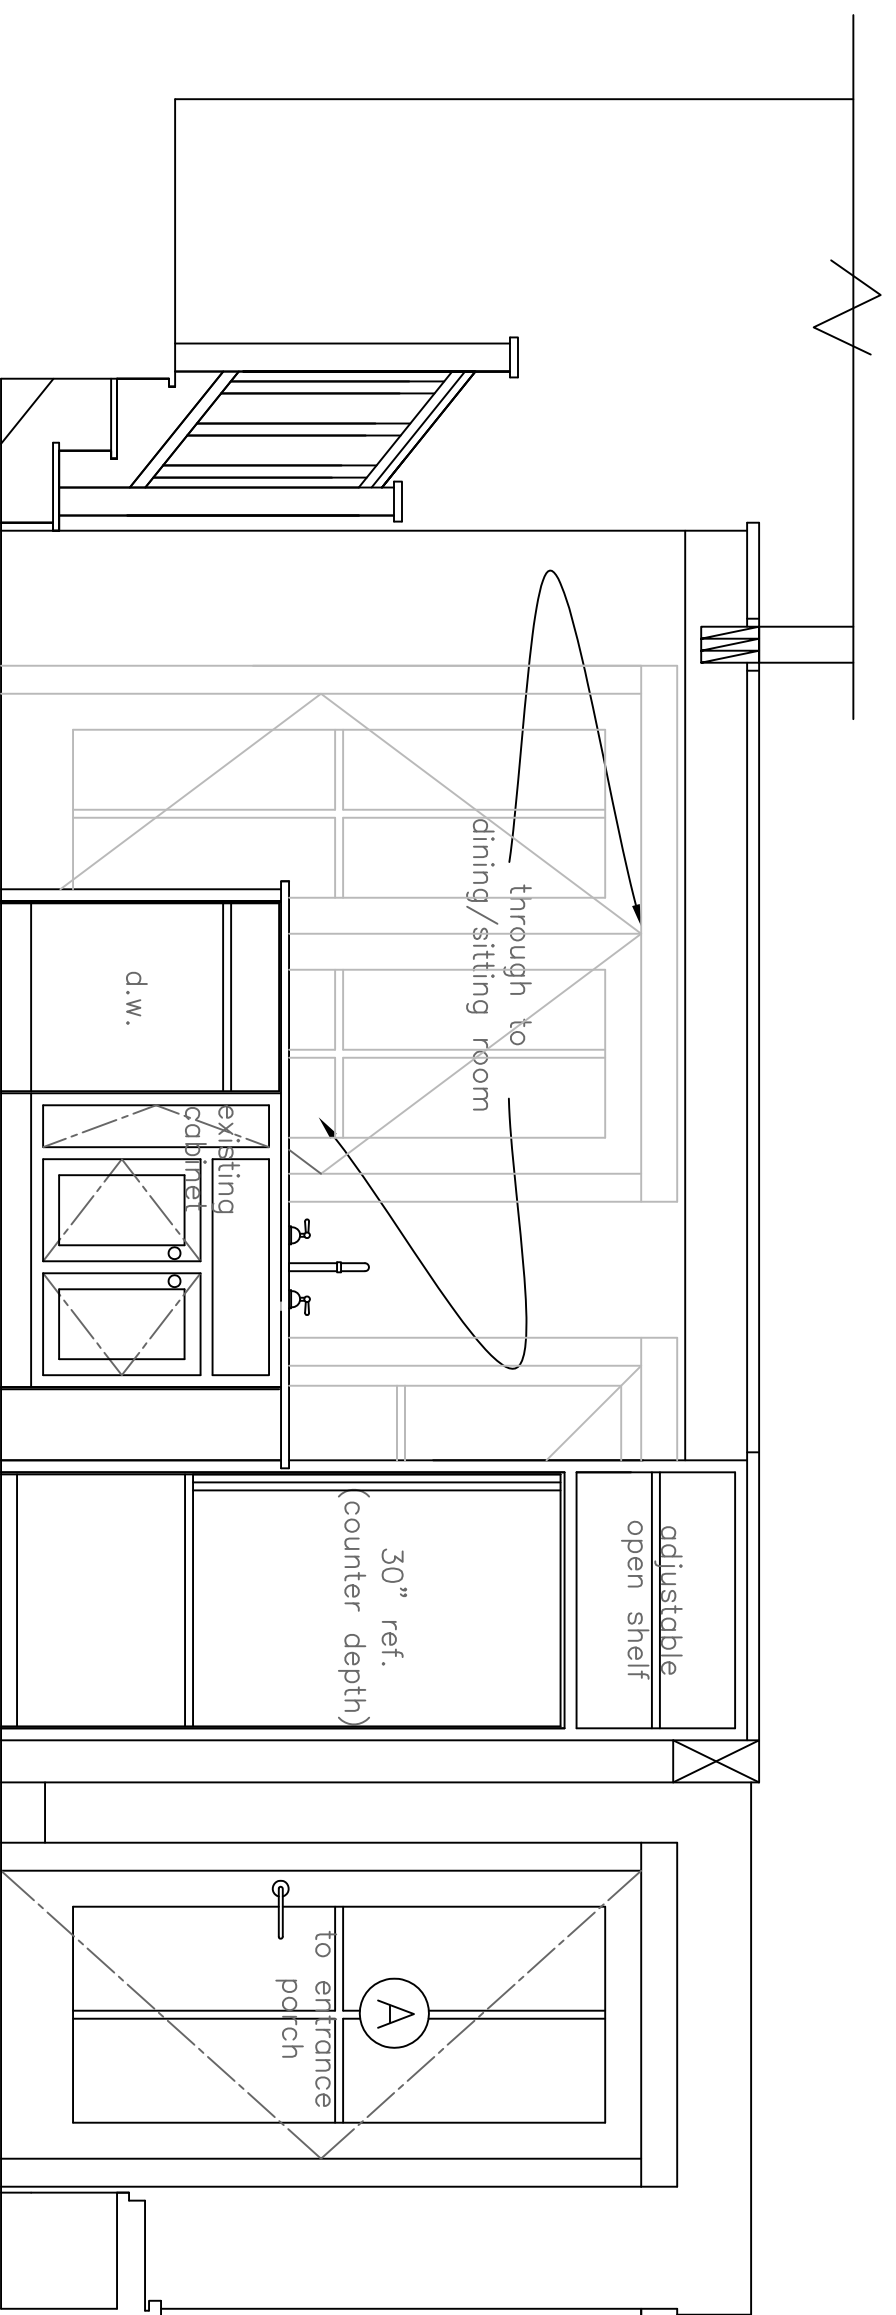


C Proposed Kitchen/Hall: East
 $\frac{1}{2}''=1'-0''$

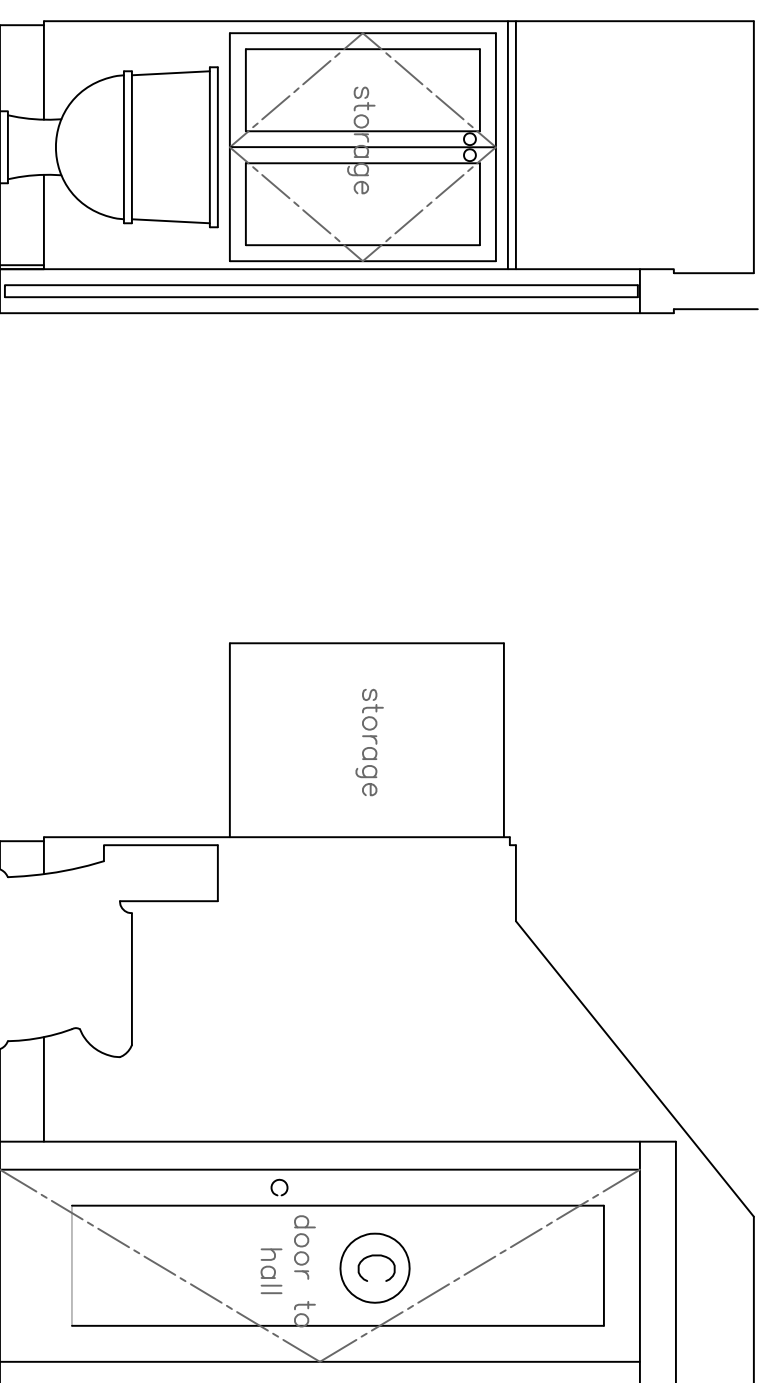


D Proposed Water Closet: North
 $\frac{1}{2}''=1'-0''$

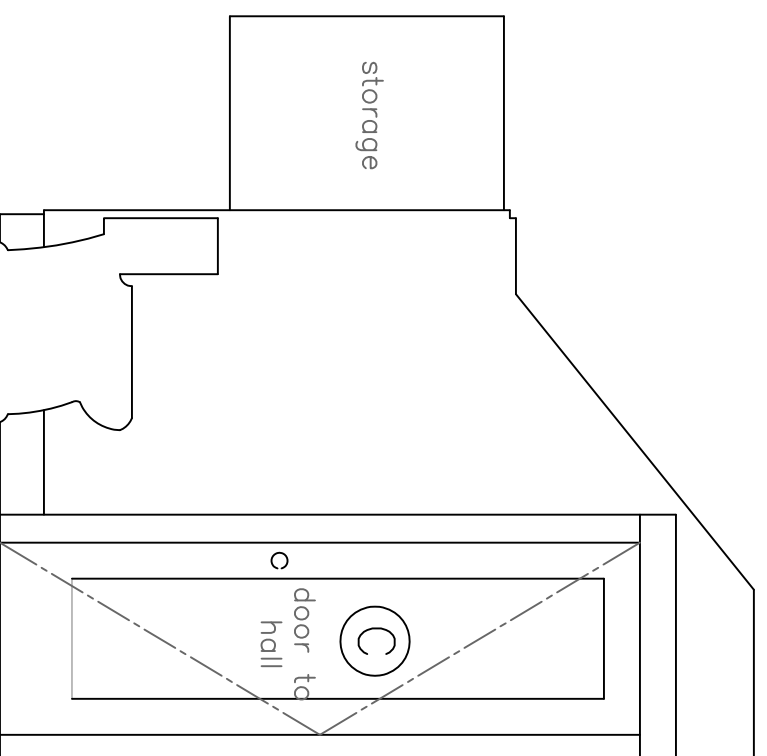

E Proposed Water Closet: East
 $\frac{1}{2}''=1'-0''$

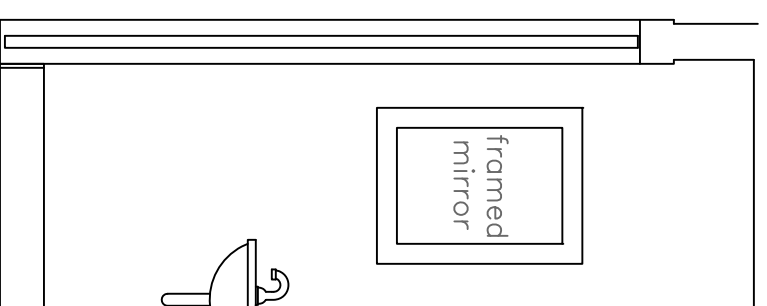

F Proposed Water Closet: South
 $\frac{1}{2}''=1'-0''$

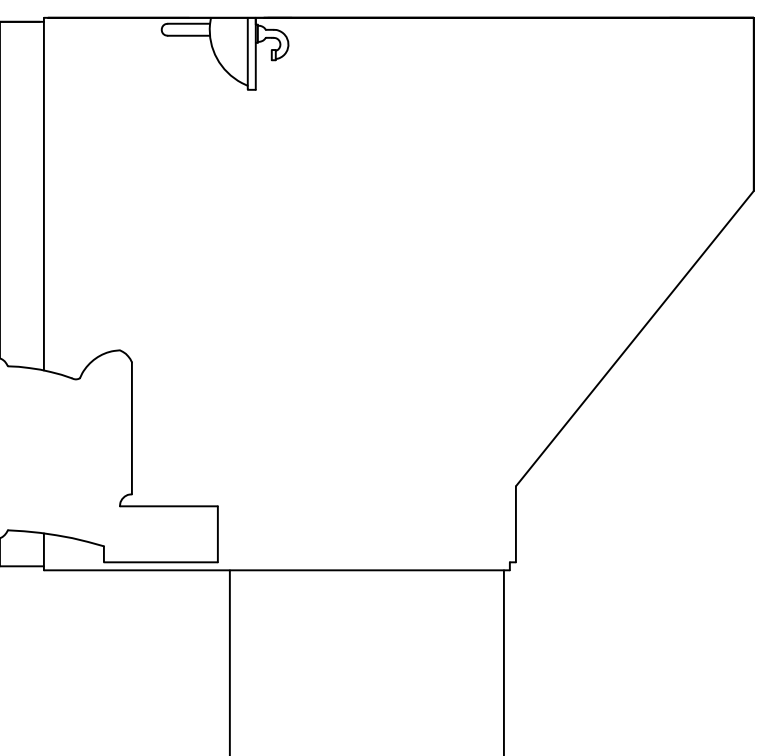

G Proposed Water Closet: West
 $\frac{1}{2}''=1'-0''$

PROJECT

Moan Residence

186 Seashore Avenue
Peaks Island, Me.
04108

DATE 1.4.13

REVISED

SCALE $\frac{1}{2}''=1'-0''$
DRAWN BY Rachel

NOTES