


Rachel Conly


Architectural Design

Peaks Island, Maine 04108
207.766.5625


Proposed Interiors

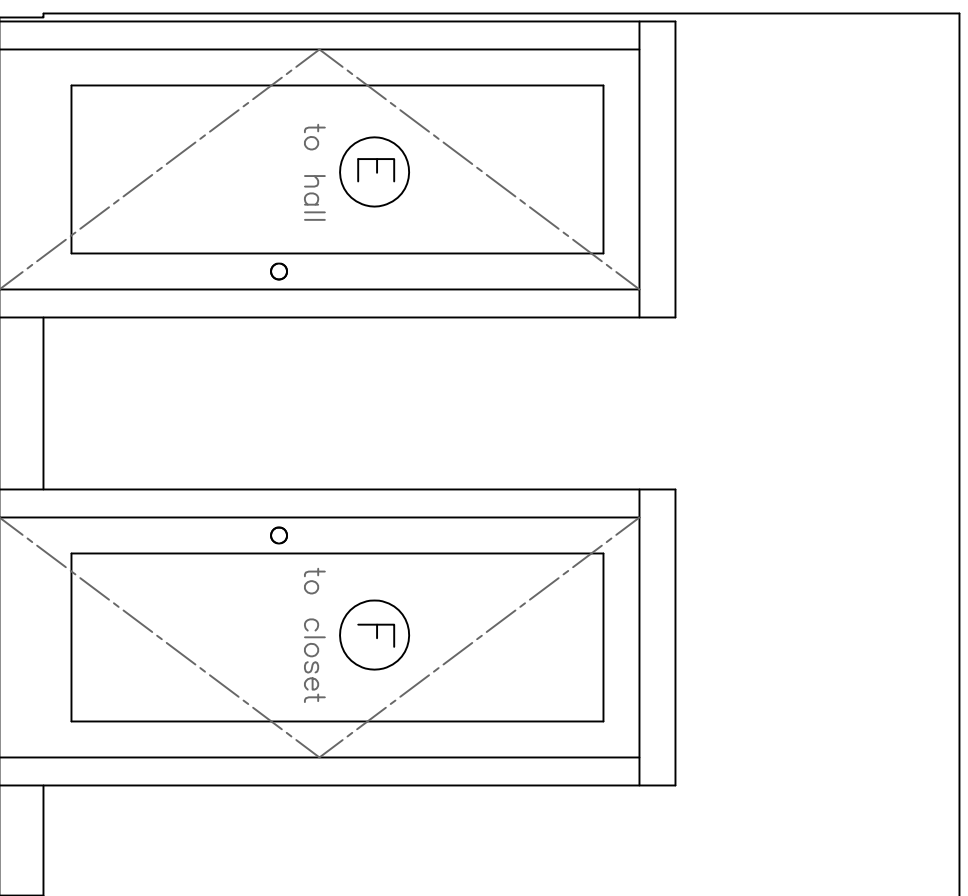


A Proposed Second Bedroom Two: North
1/2" = 1'-0"

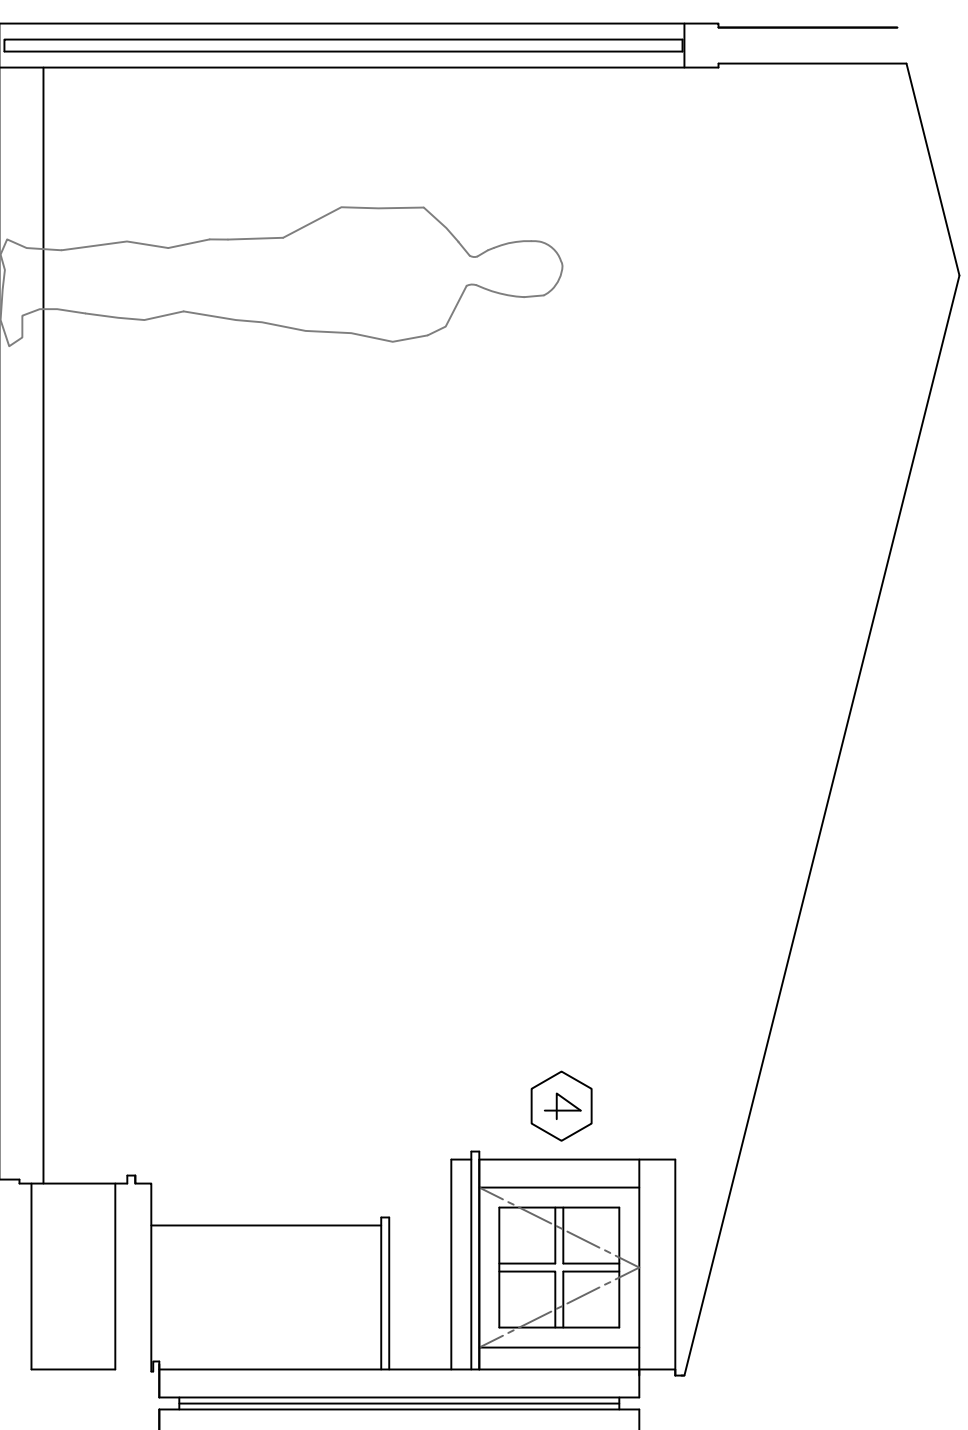

B Proposed Second Bedroom Two: East
1/2" = 1'-0"

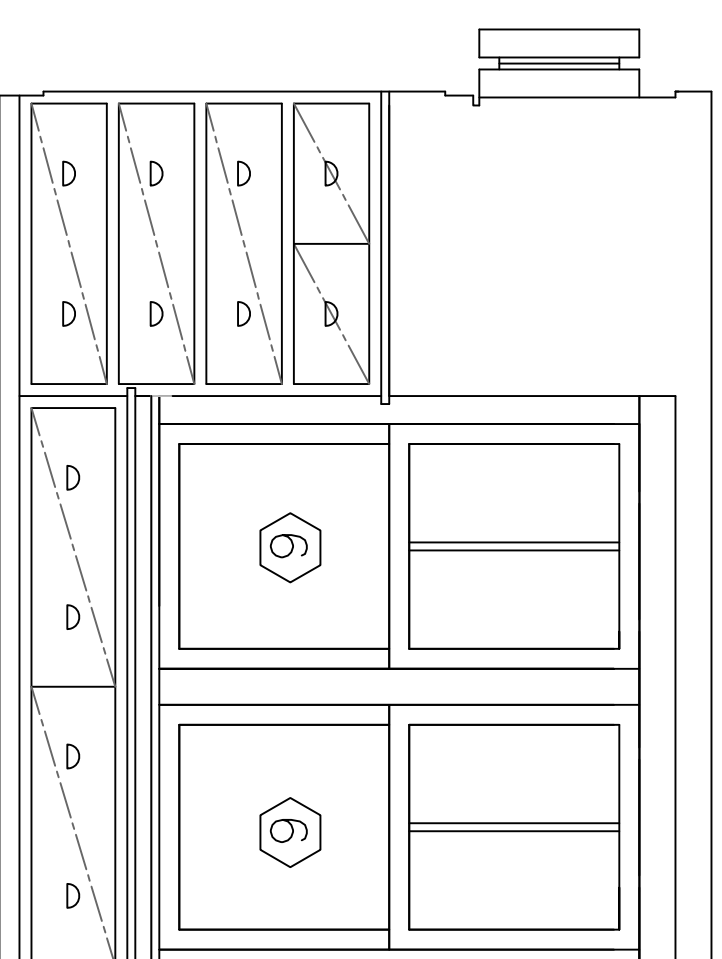

C Proposed Second Bedroom Two: South
1/2" = 1'-0"

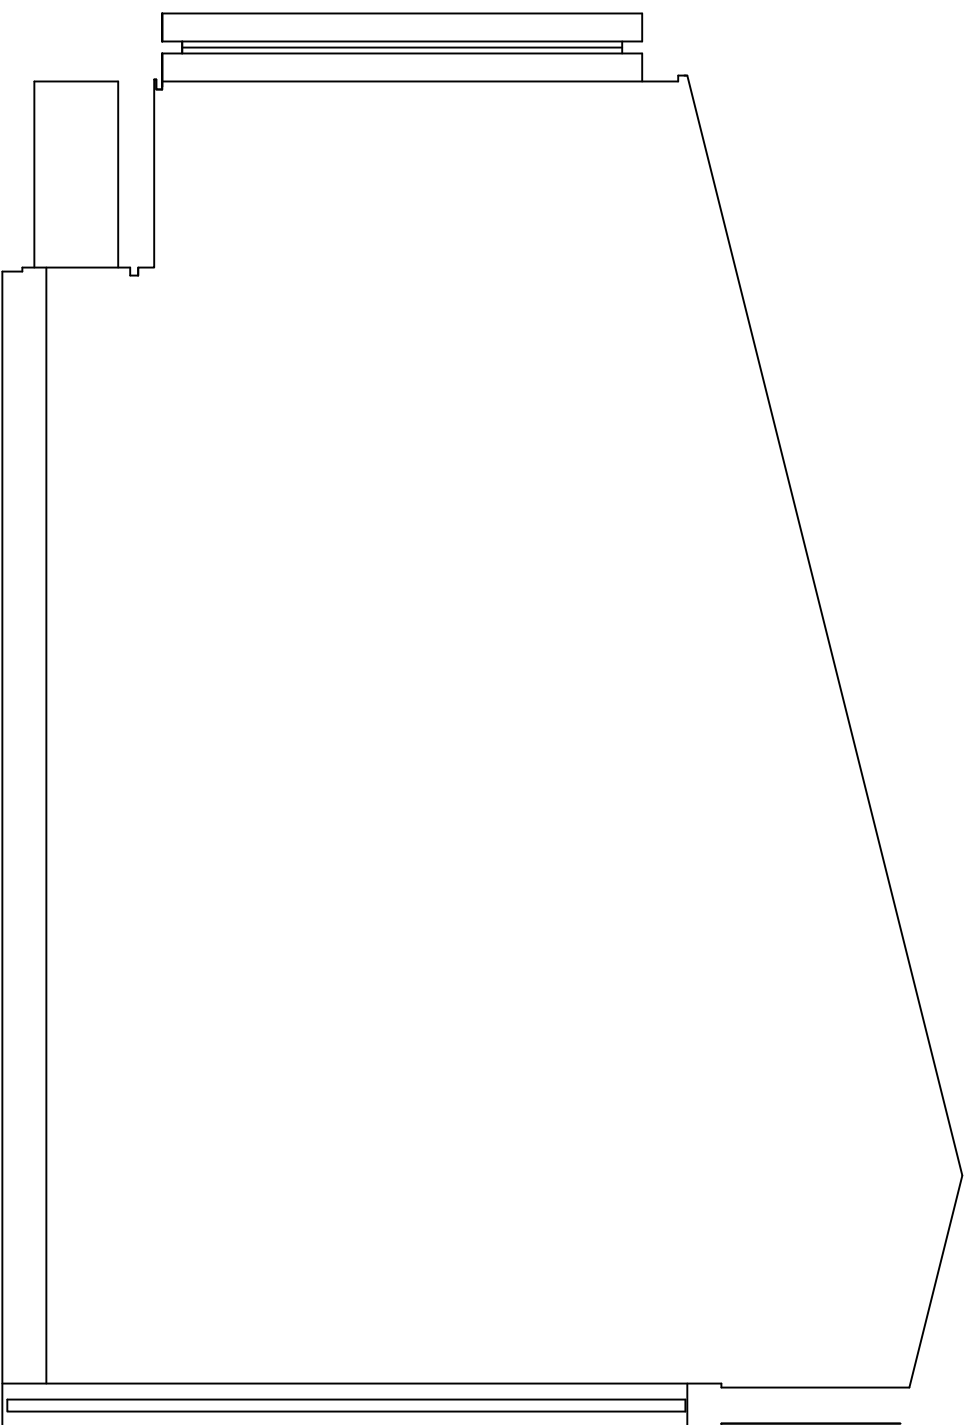

D Proposed Second Bedroom Two: West
1/2" = 1'-0"

PROJECT

Moan Residence

186 Seashore Avenue
Peaks Island, Me.
04108

DATE 1.4.13 REVISED

SCALE 1/2" = 1'-0" DRAWN BY Rachel

NOTES