


Rachel Conly

Architectural Design

Peaks Island, Maine 04108
207.766.5625

Existing Conditions

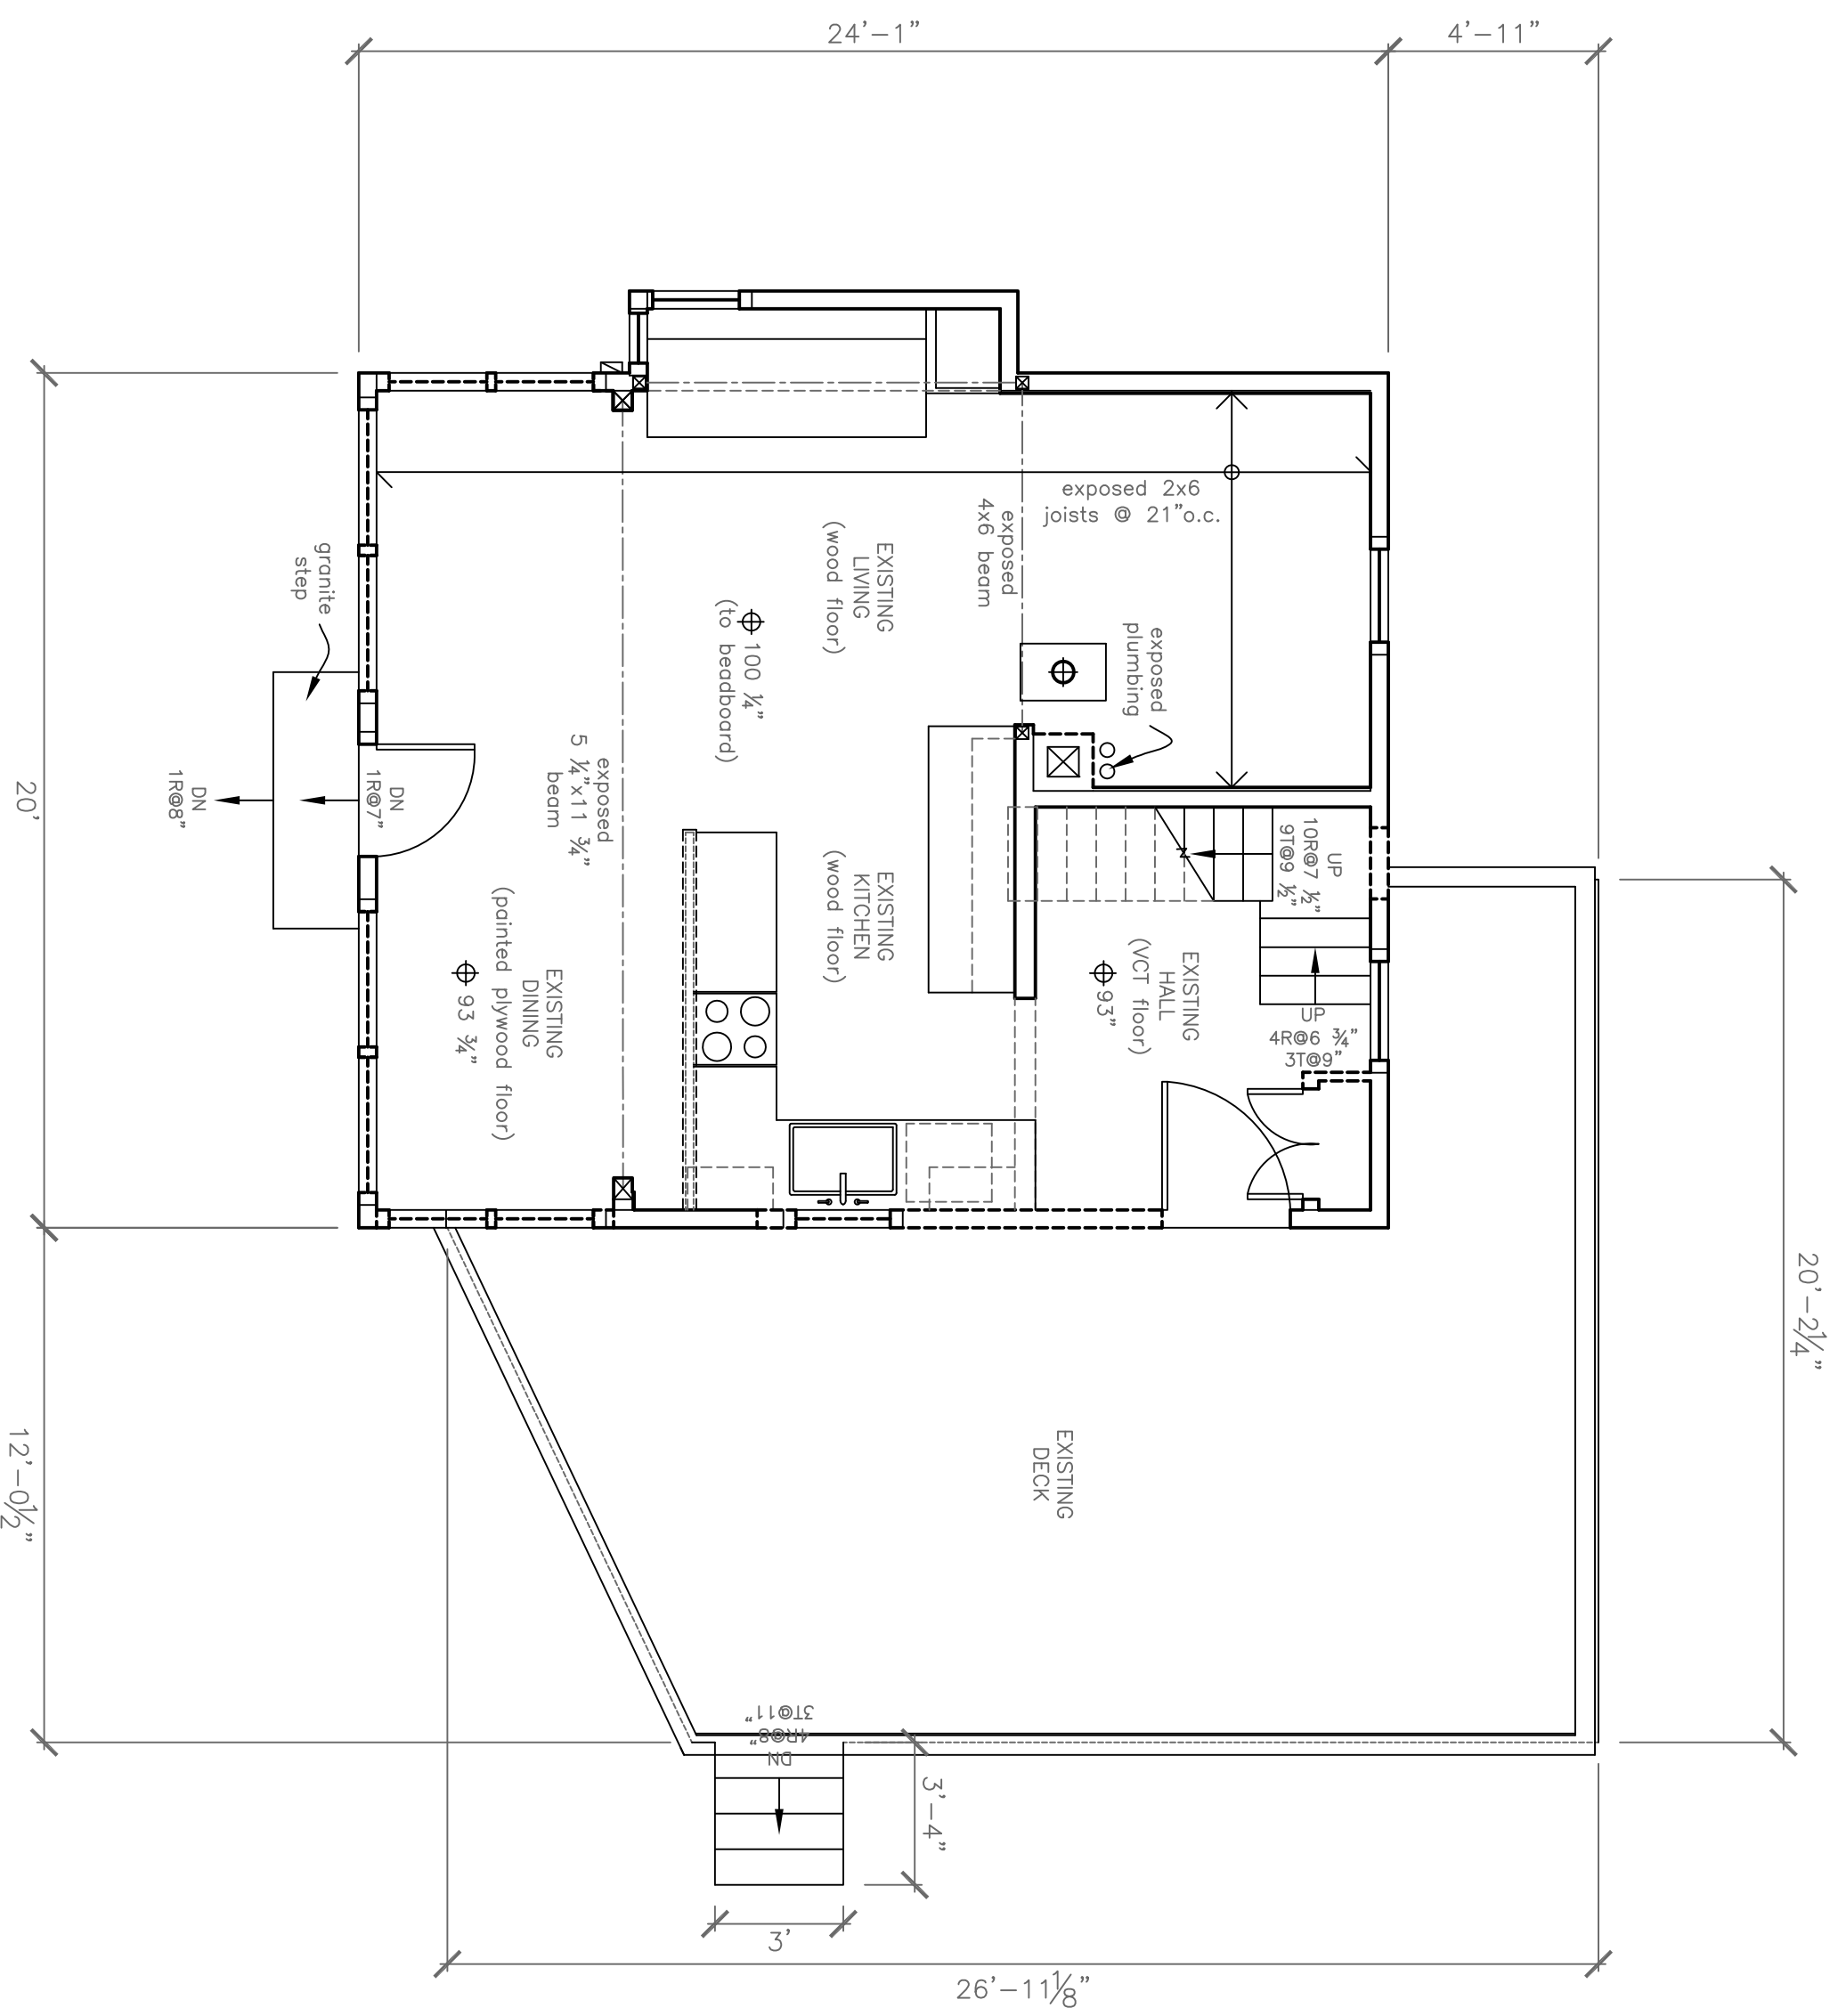

Existing First Floor/Demo Plan
1/4" = 1'-0"

PROJECT

Moan Residence
186 Seashore Avenue
Peaks Island, Me.
04108

DATE 4.14.12 REVISED 11.3.12
SCALE 1/4" = 1'-0" DRAWN BY 1.4.13

NOTES
DRAWN BY Rachel