


Rachel Conly

Architectural Design

Peaks Island, Maine 04108
207.766.5625

Proposed Second Floor

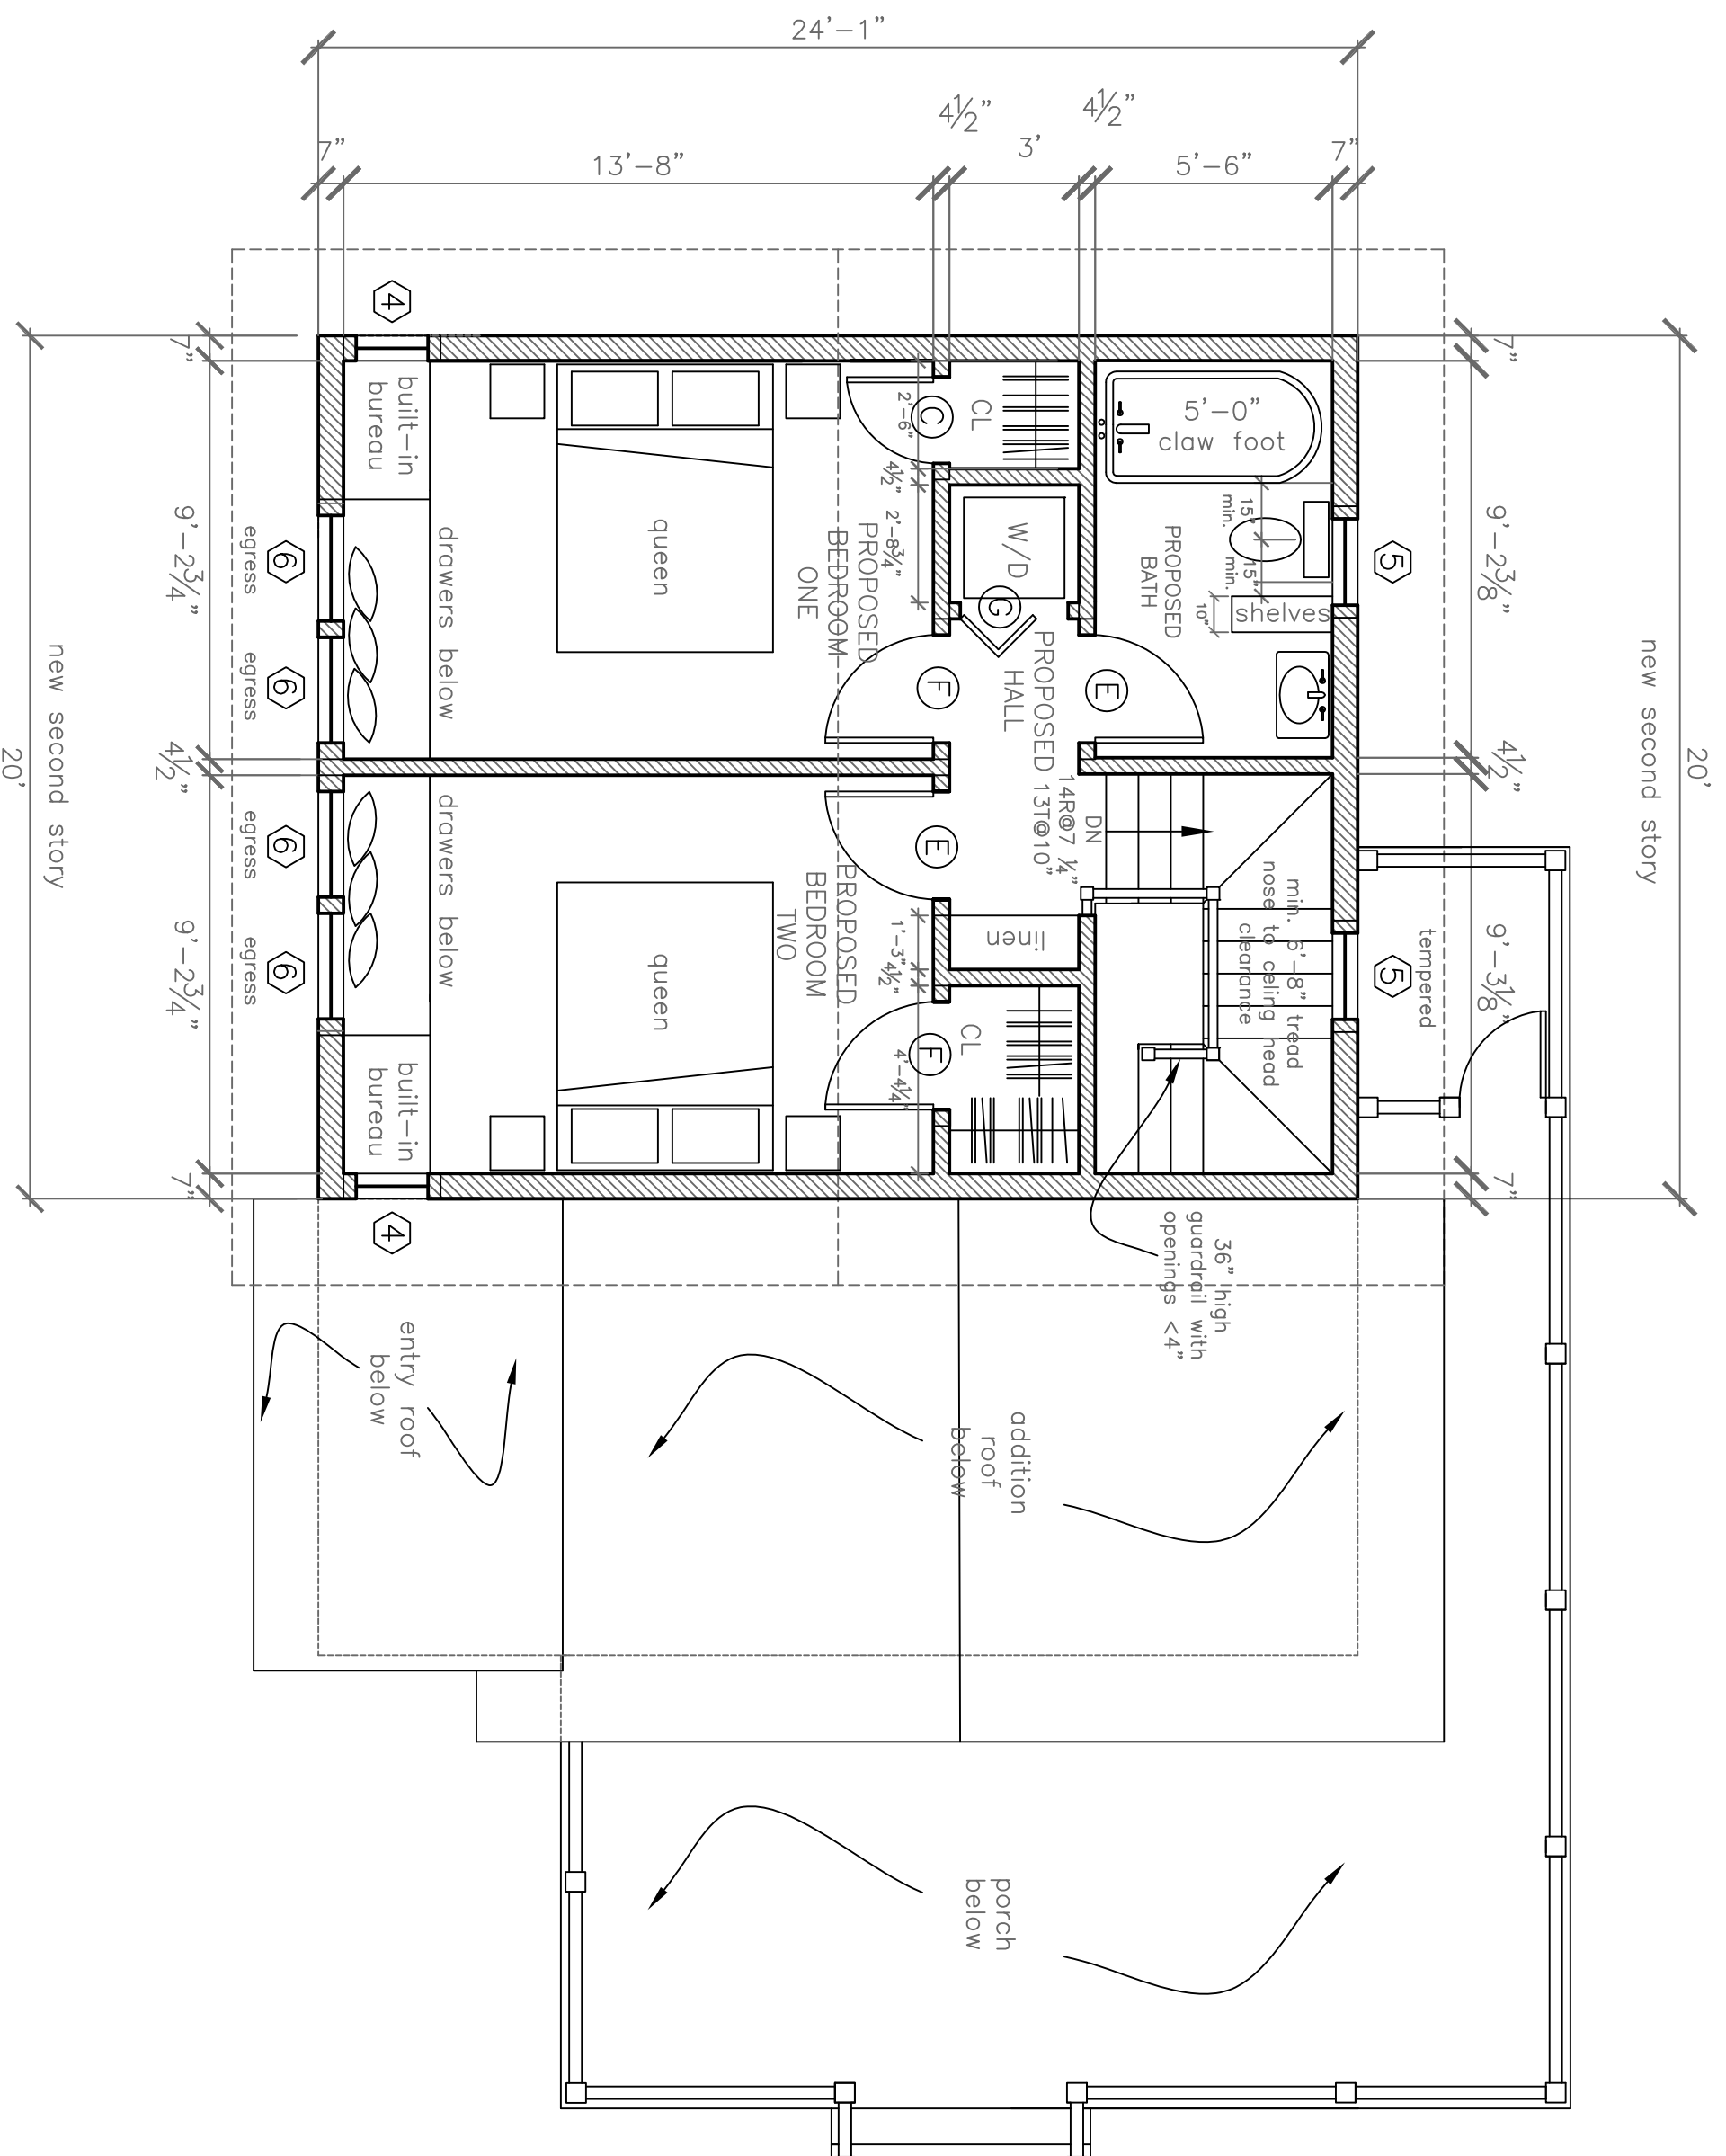

Proposed Second Floor
1/4" = 1'-0"

DATE	4.14.12	REVISED	11.3.12
SCALE	1/4" = 1'-0"	DRAWN BY	Rachel
NOTES			

Moan Residence
186 Seashore Avenue
Peaks Island, Me.
04108

PROJECT

Moan Residence

186 Seashore Avenue

Peaks Island, Me.

04108

DATE 4.14.12

SCALE 1/4" = 1'-0"

DRAWN BY Rachel

NOTES

A7