

24'

Typical Roof Structure:  
1x3 rafters @ 10" o.c.,  
and 1x5 purlins

exist. on demand  
propane hot water

Typical Wall Structure:  
two layers of "scissored"  
1x2 @10" o.c.

EXISTING  
STORAGE/STUDIO

77 3/4"

131" to  
ring beam


exist. framed  
flue opening

exist. vent  
free gas  
heater

exist. Rinnai  
propane  
heat monitor

exist. propane  
fan  
exist. outdoor  
shower head  
exist. elec.  
box

A  
Existing First Floor  
Yurt Plan  
1/4" = 1'-0"

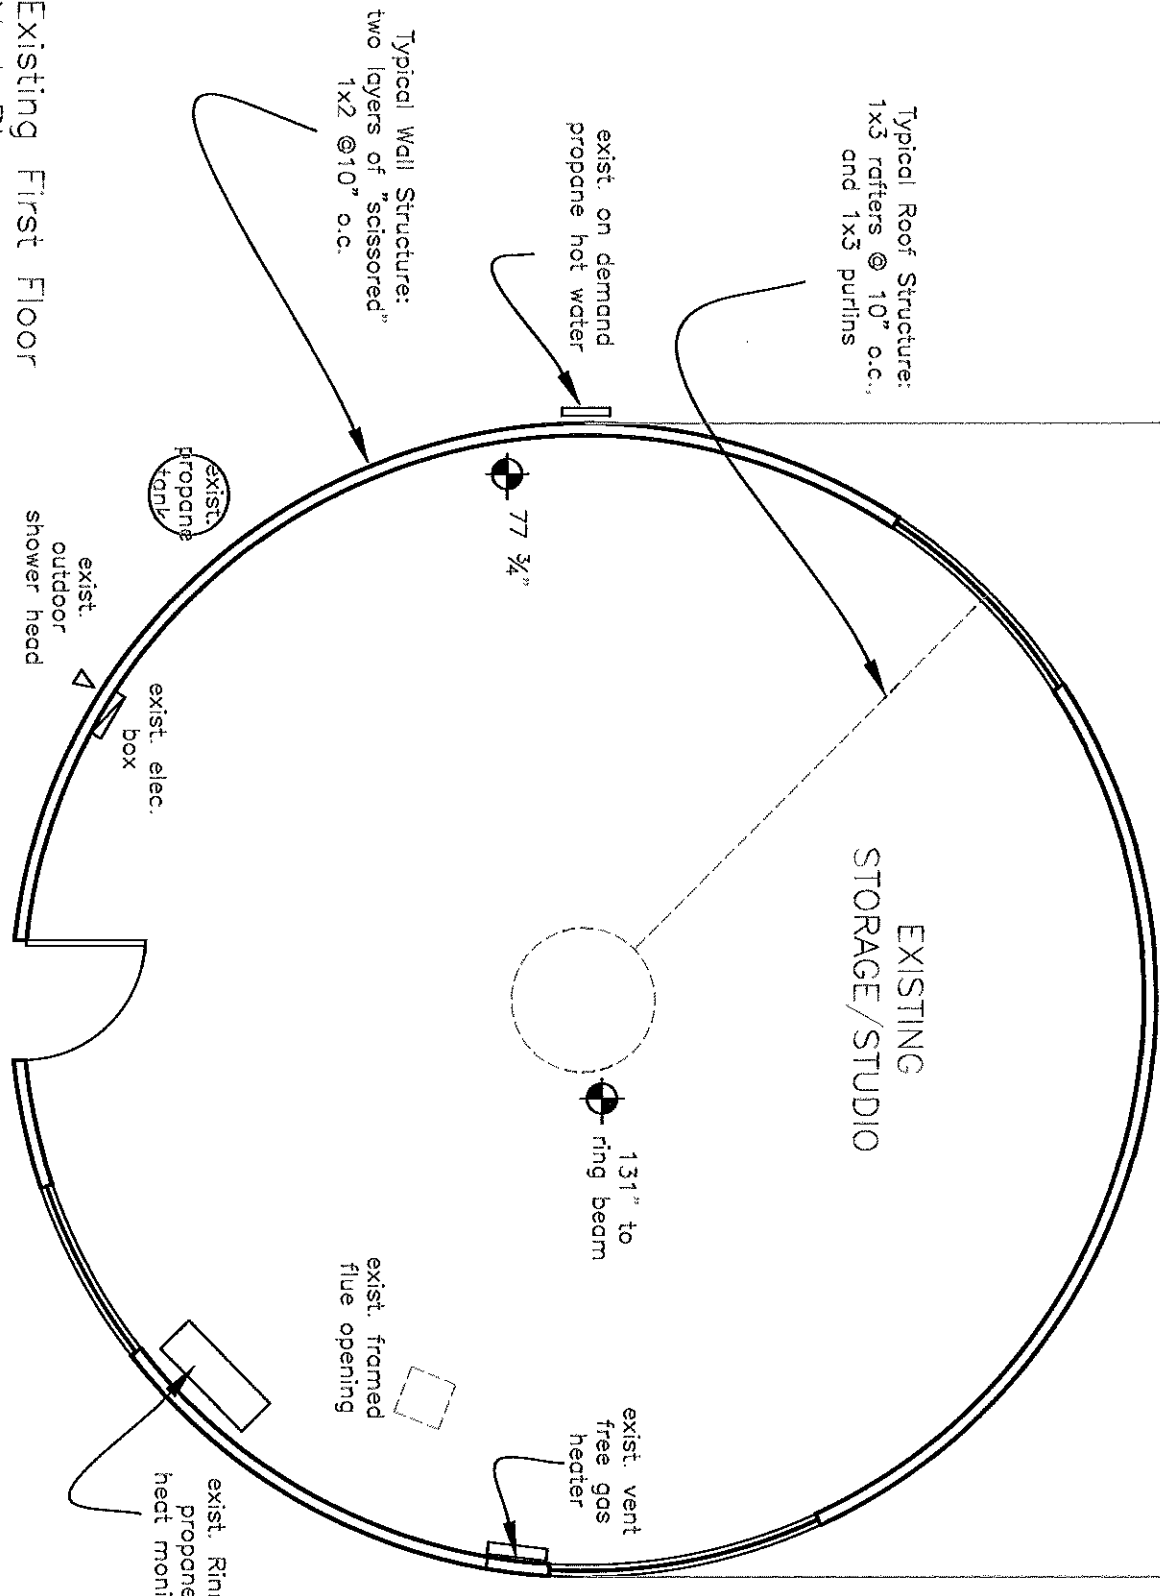

Ashmore Residence  
68 Winding Way, Peaks Island, Maine, 04108

Rachel Conly  
Architectural Design  
207-766-5625

3.12.13

A1