


AWNING ROOF
NOT IN SCOPE.
FUTURE PHASE,
DETAILS T.B.D.

A Proposed Basement Awning Roof
Cross Section

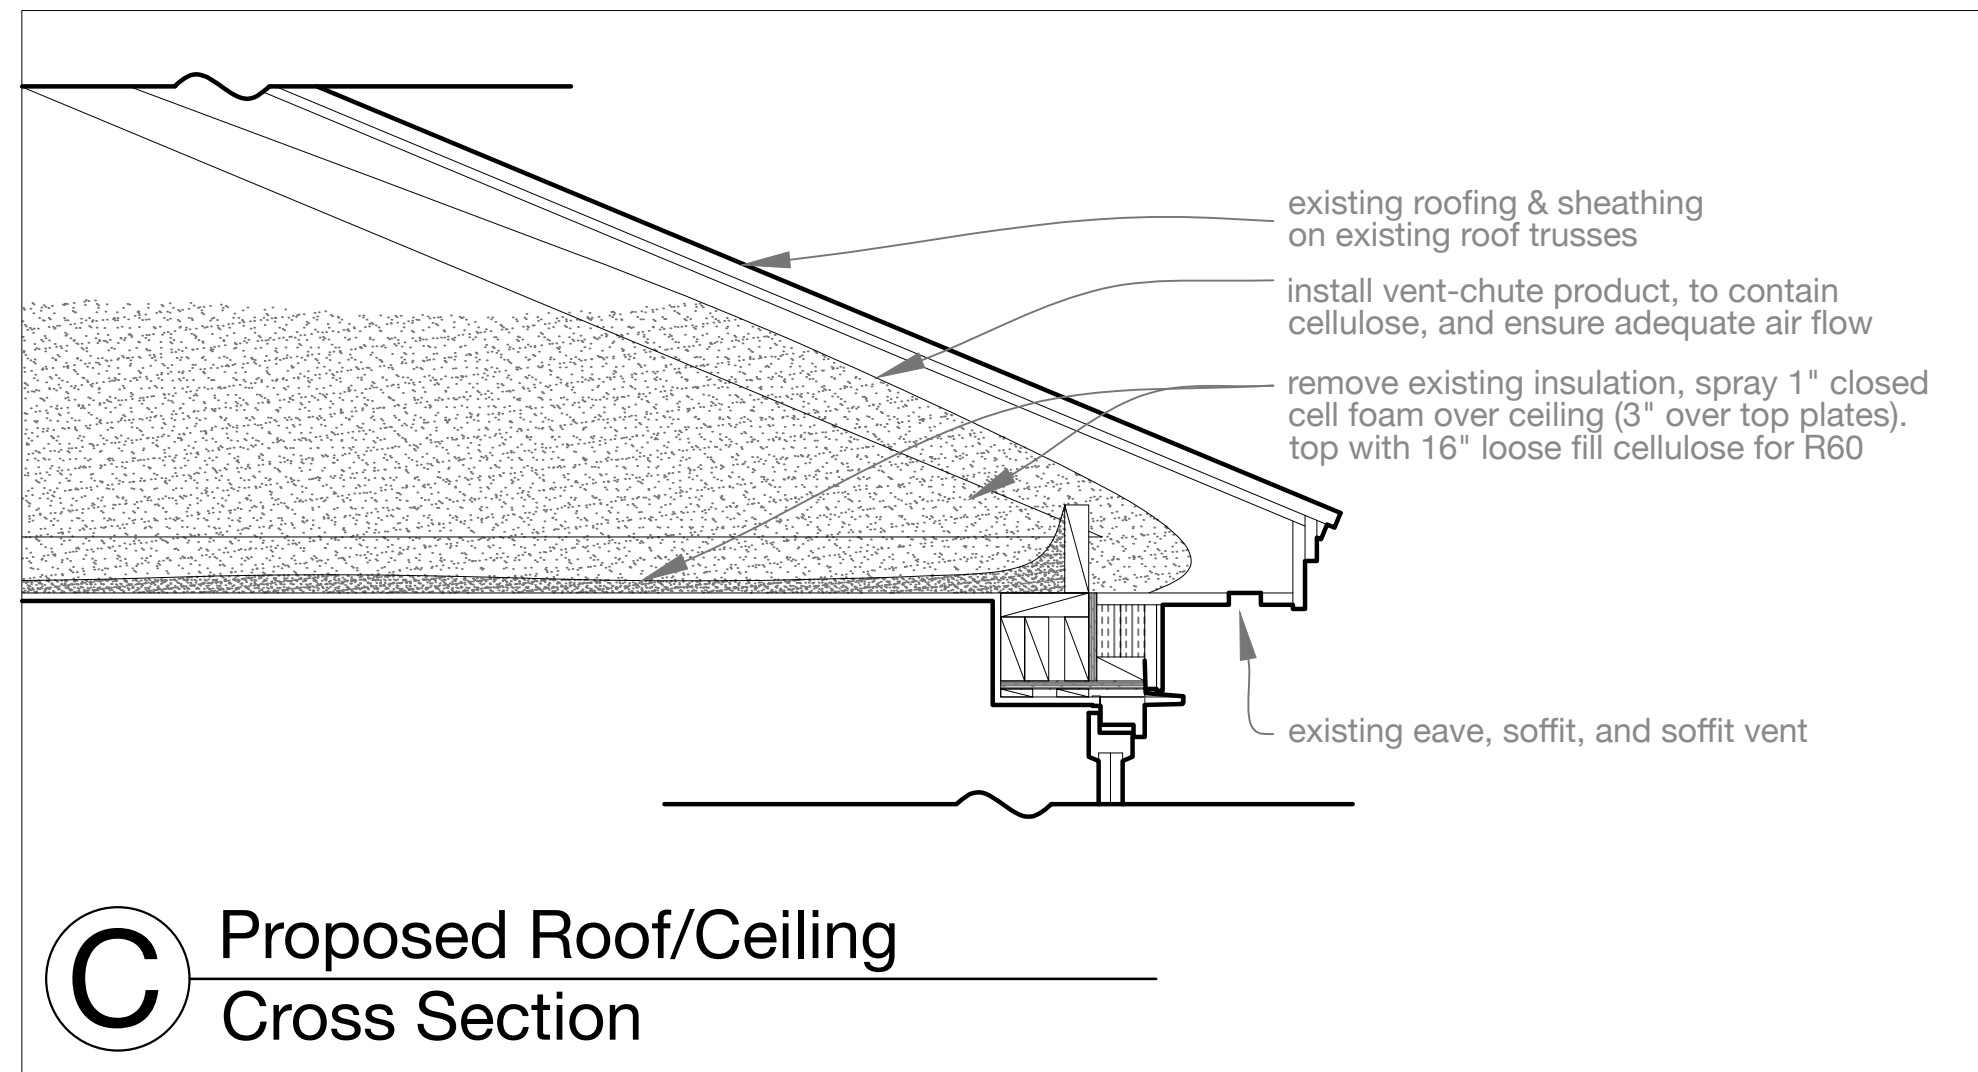

C Proposed Roof/Ceiling
Cross Section

NEED FOR RETAINING WALL T.B.D.
VERIFY EXISTING AND PROPOSED
GRADES ON SITE.
1:7 MAXIMUM SLOPE FOR WALKABILITY.
1:3 MAXIMUM SLOPE FOR EROSION
CONTROL/GRASS.
CONSULT ENGINEER IF MAXIMUM
SLOPES WILL BE EXCEEDED WITHOUT
A RETAINING WALL

B Proposed Retaining Wall
Typical Cross Section

DATE	NOTES
2016.11.07	
REVISION	

1" = 1'

Rachel Conly Design LLC
26 Sterling Street
Peaks Island, Maine 04108
207.766.5625

PROJECT
Scott Residence
Peaks Island, ME
04108

A18
Proposed
Cross
Sections