


Inspections Division

Date: 12/21/16

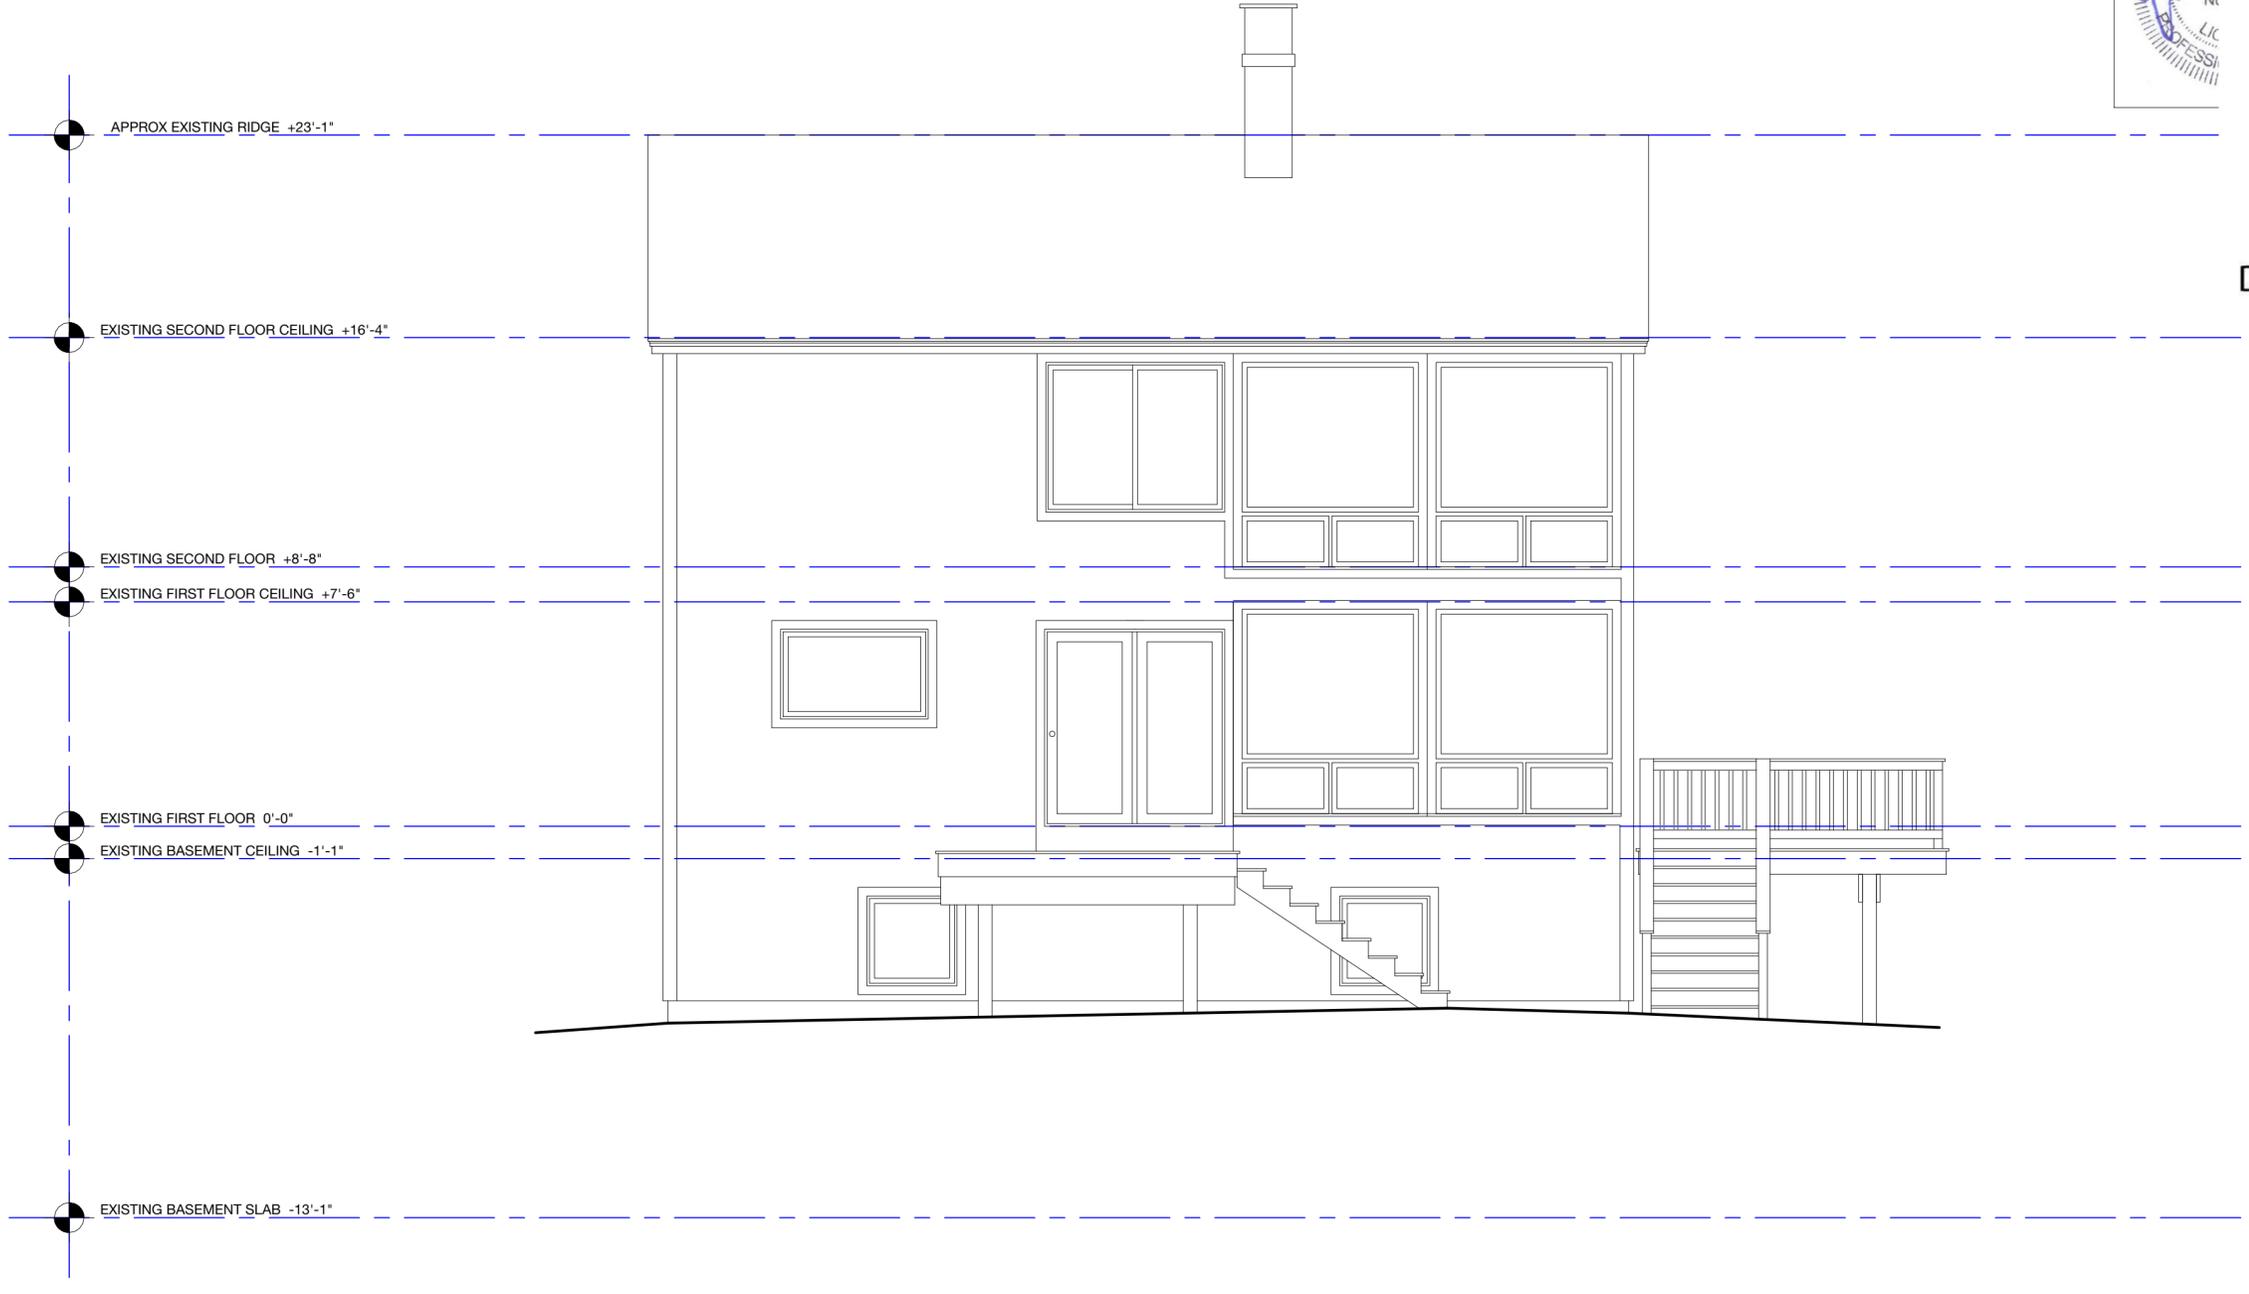

Rachel Cor  
26 Sterling  
Peaks Island  
207.766.364

| DATE       | NOTES |
|------------|-------|
| 2016.11.07 |       |
| REVISION   |       |
|            |       |
|            |       |
|            |       |

1/4" = 1'

**A** Existing South Elevation

PROJECT  
**Scott Residence**  
Peaks Island, ME  
04108

**A8**  
Existing  
South  
Elevation