
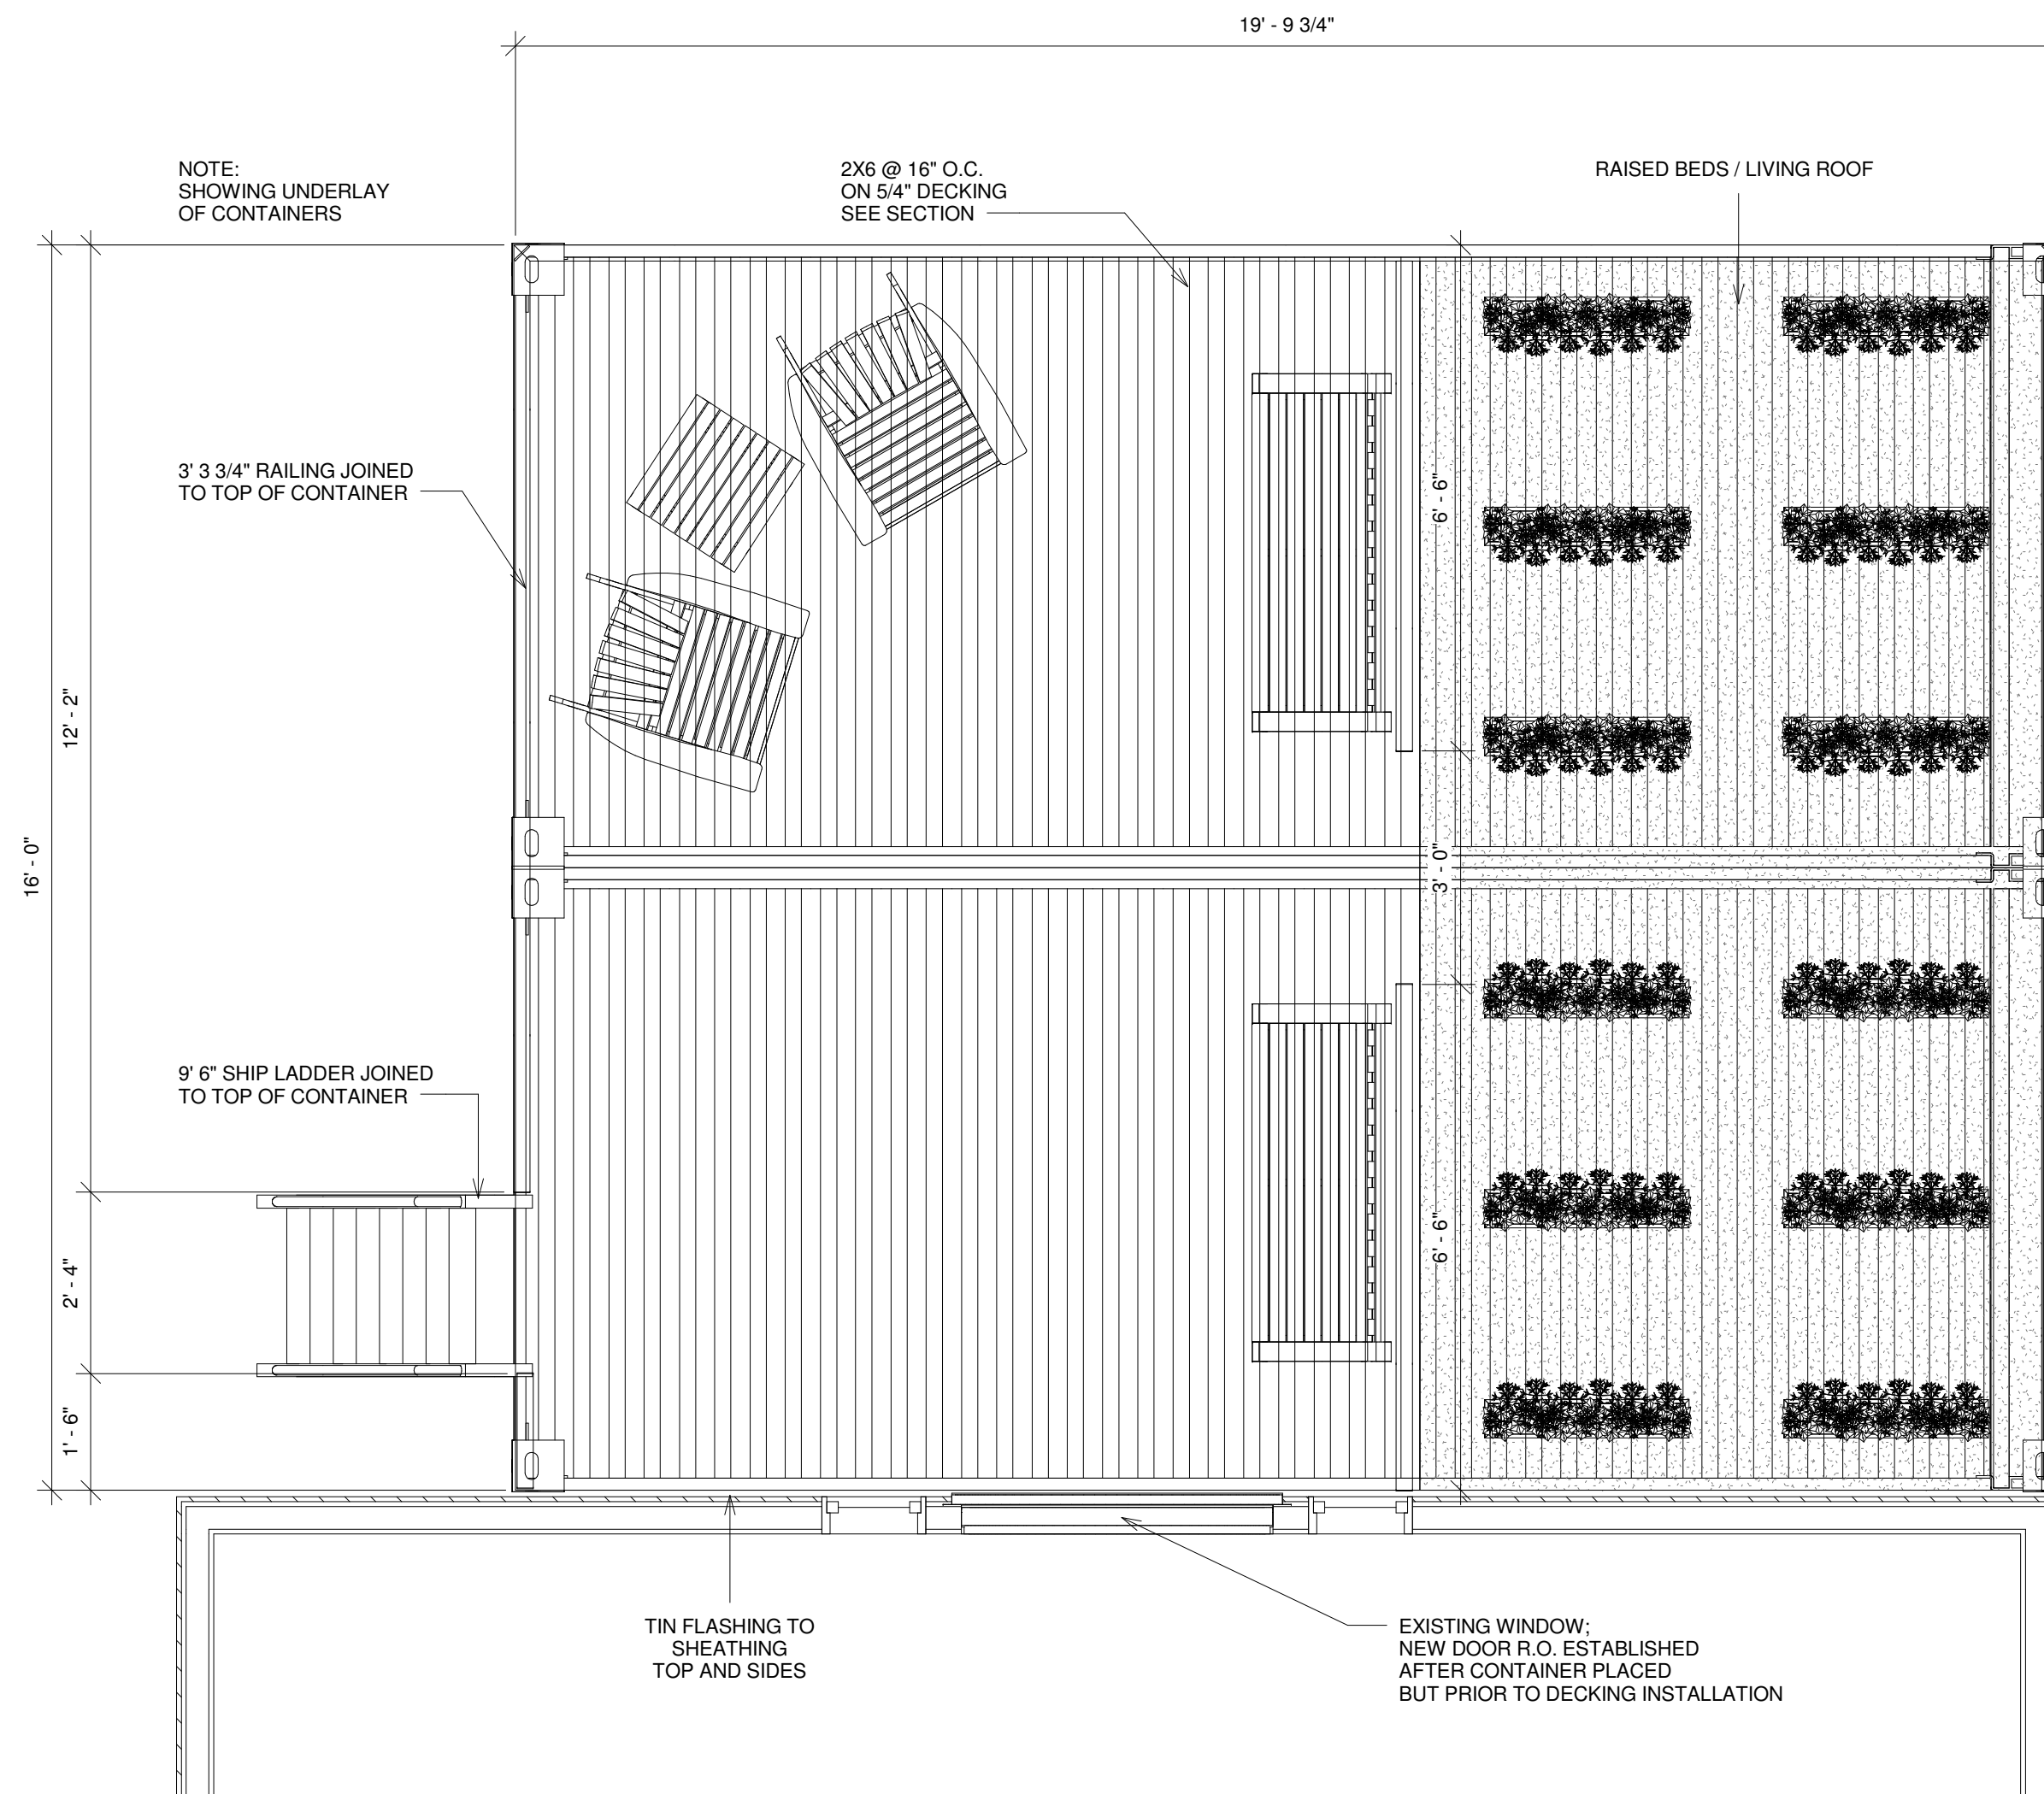


CHARLES HARTFELDER

TRADITIONAL ARCHITECTURE
& HISTORIC PRESERVATION

PORTLAND, MAINE
978.594.7756

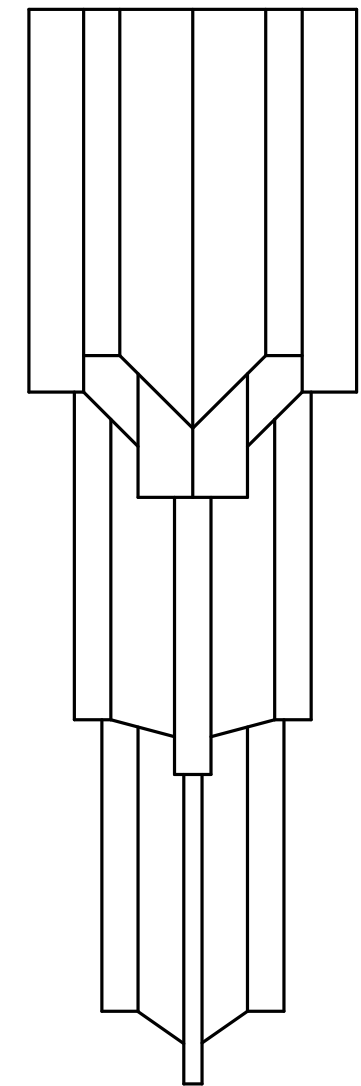

No.	Description	Date

SELLERS CONTAINER

TOP CONTAINER

Project number	Project Number
Date	7/22/2017 5:52:21 PM
Drawn by	Author
Checked by	Checker

02

Scale 1/2" = 1'-0"