


# CHARLES HARTFELDER

TRADITIONAL ARCHITECTURE  
& HISTORIC PRESERVATION

PORTLAND, MAINE  
978.594.7756

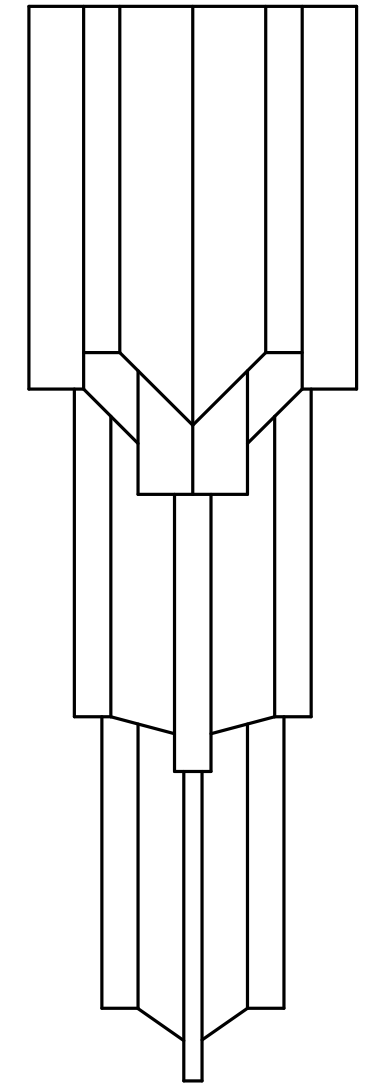

No.	Description	Date

## SELLERS CONTAINER


### SECTIONS

Project number                      Project Number  
Date                                      7/22/2017 5:52:37 PM  
Drawn by                                      Author  
Checked by                                      Checker


# 03

Scale                                      3/8" = 1'-0"





7/22/2017 5:52:37 PM

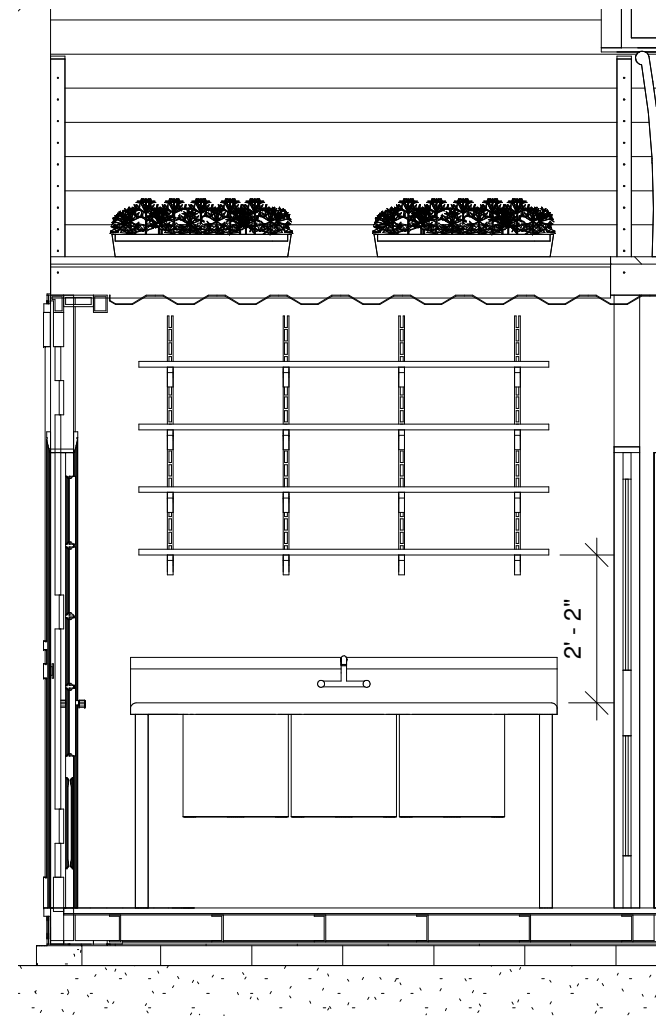

4 LAUNDRY EAST  
3/8" = 1'-0"

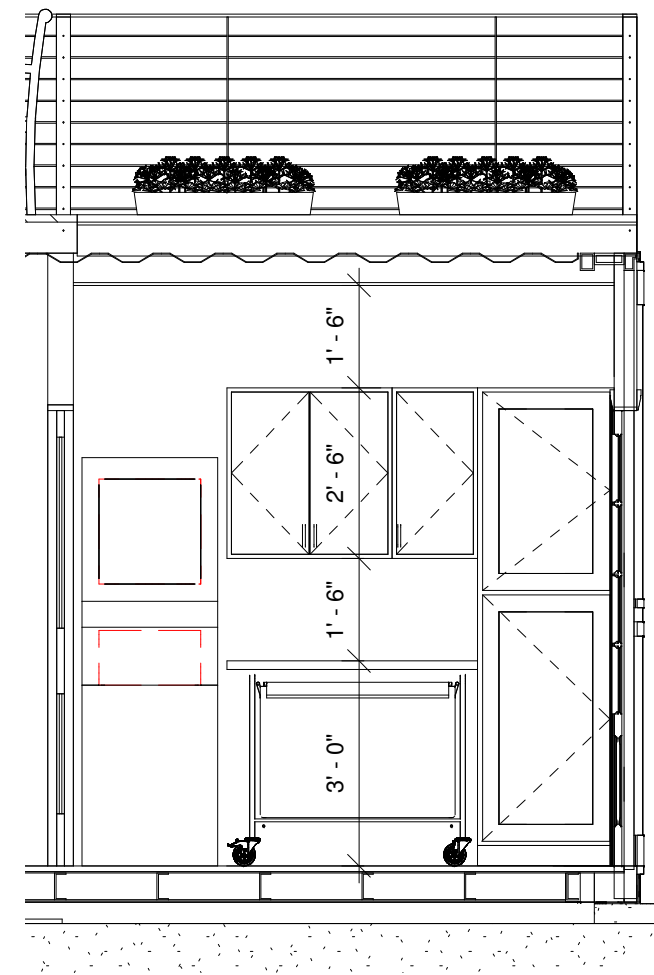

3 LAUNDRY WEST  
3/8" = 1'-0"

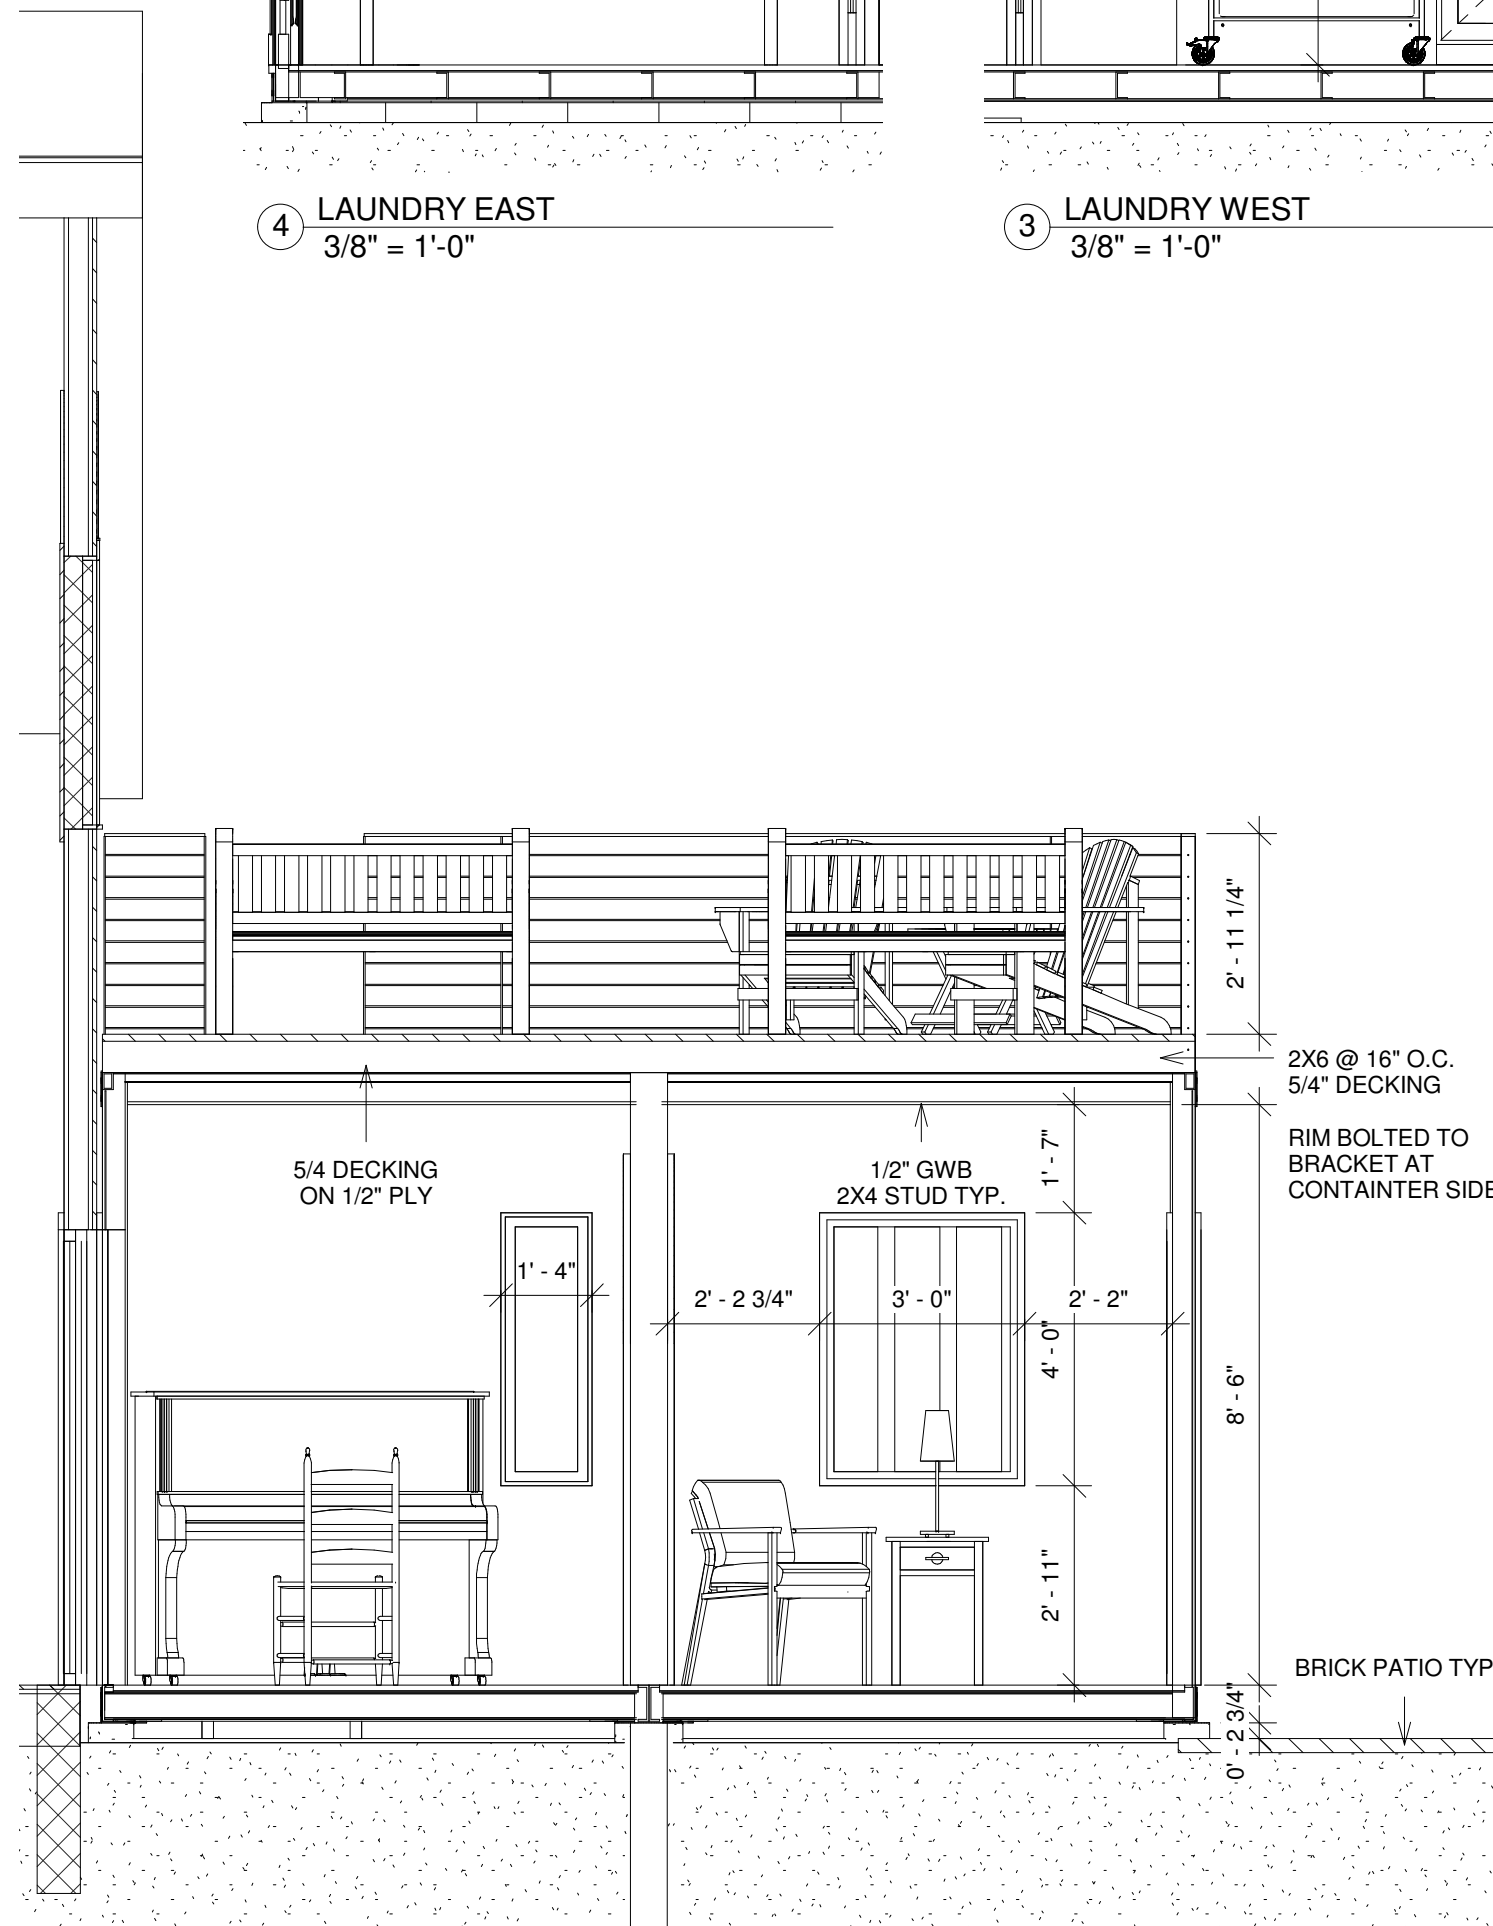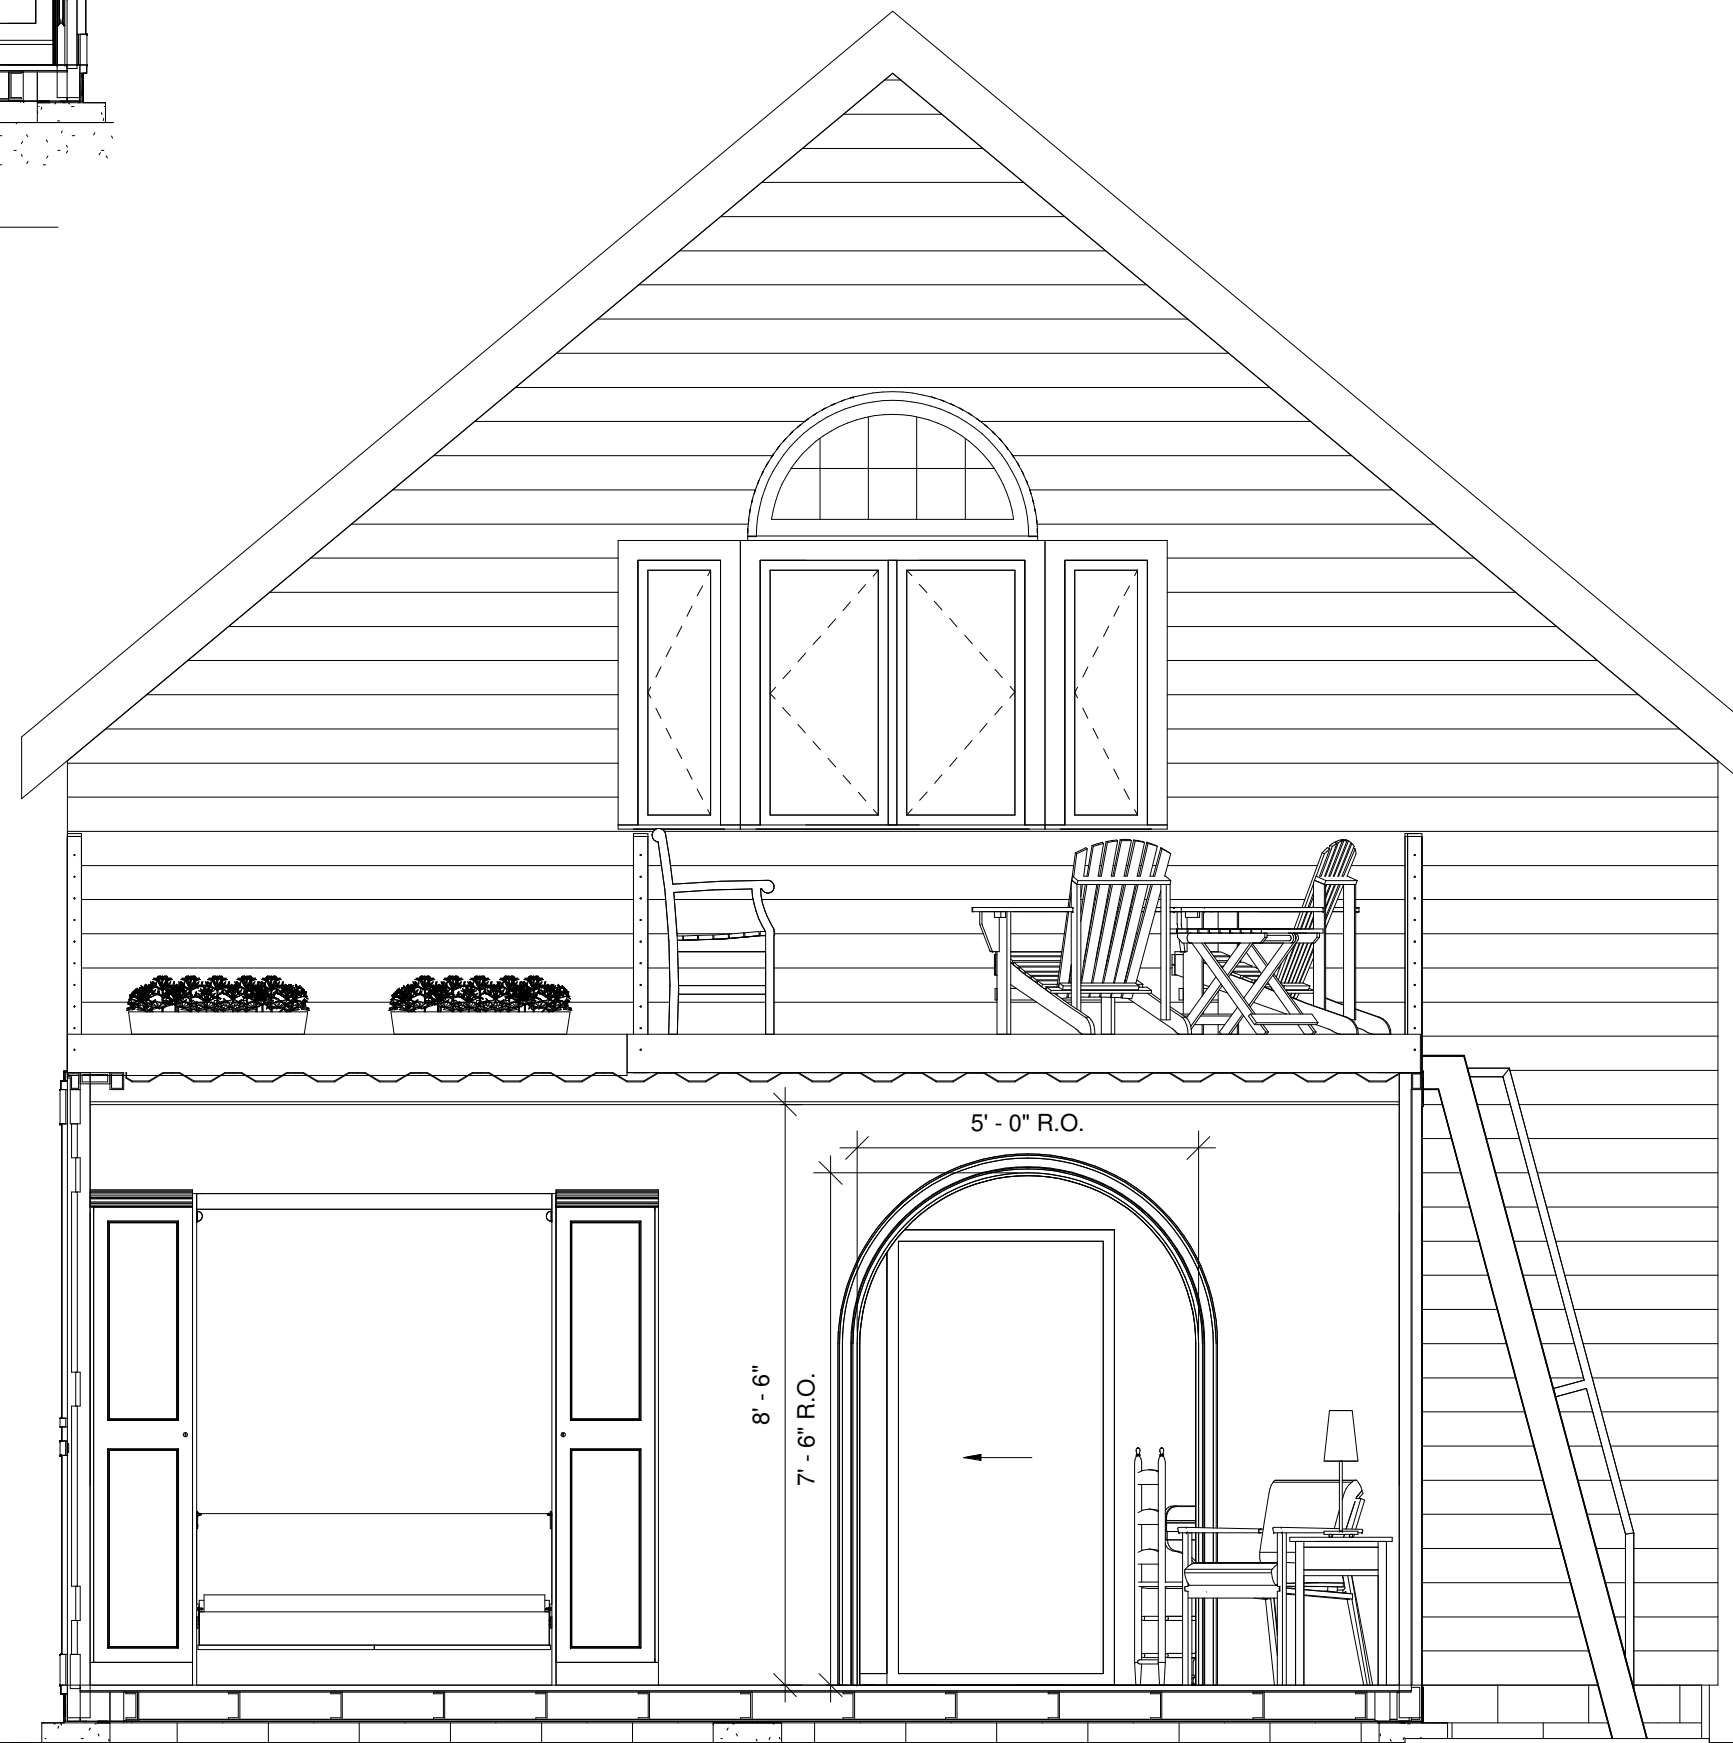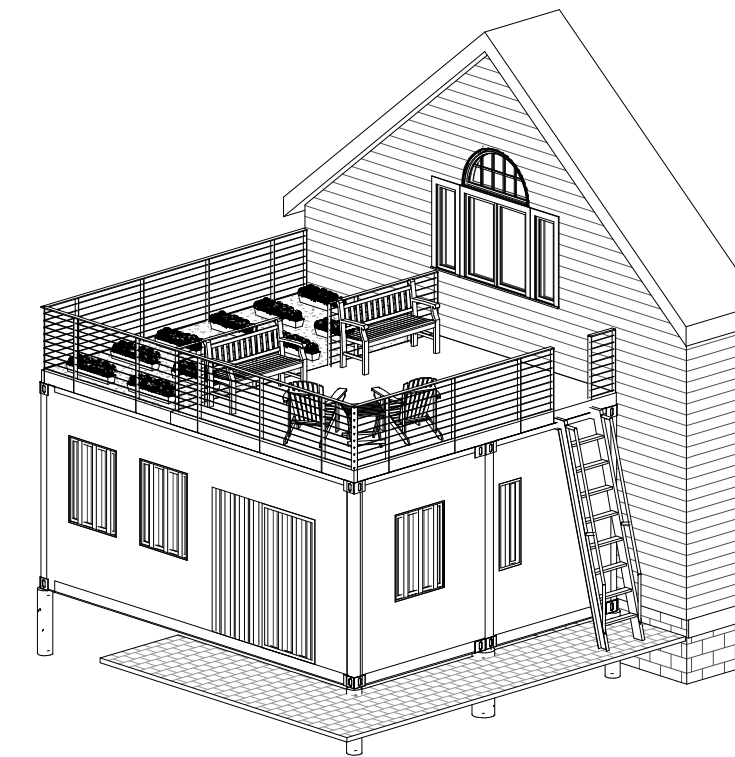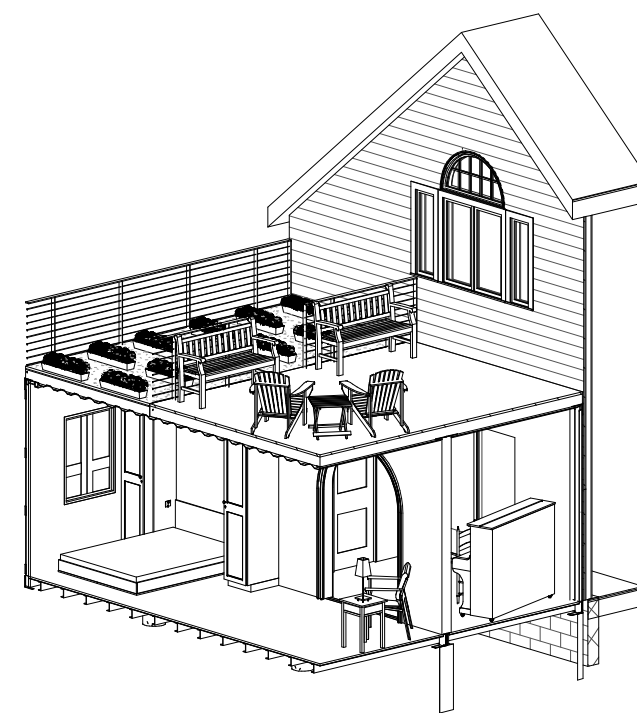

2X6 @ 16" O.C.  
5/4" DECKING

RIM BOLTED TO  
BRACKET AT  
CONTAINER SIDE

BRICK PATIO TYP.

5/4 DECKING  
ON 1/2" PLY

1/2" GWB  
2X4 STUD TYP.