



① West  
1/4" = 1'-0"

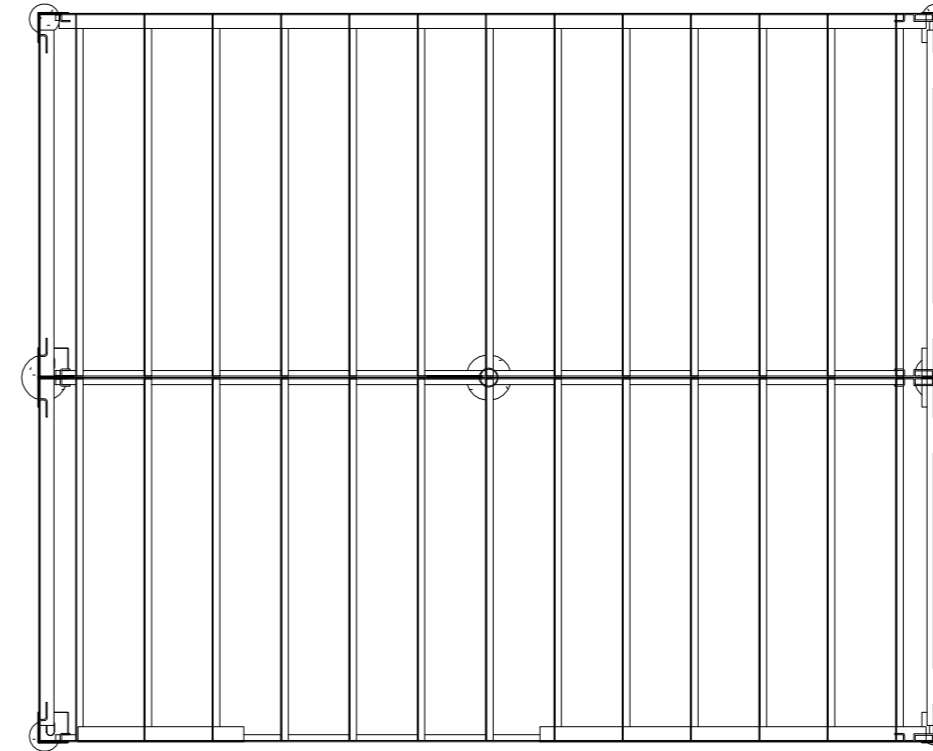

④ BOTTOM CONTAINER  
1/4" = 1'-0"

② North  
3/8" = 1'-0"

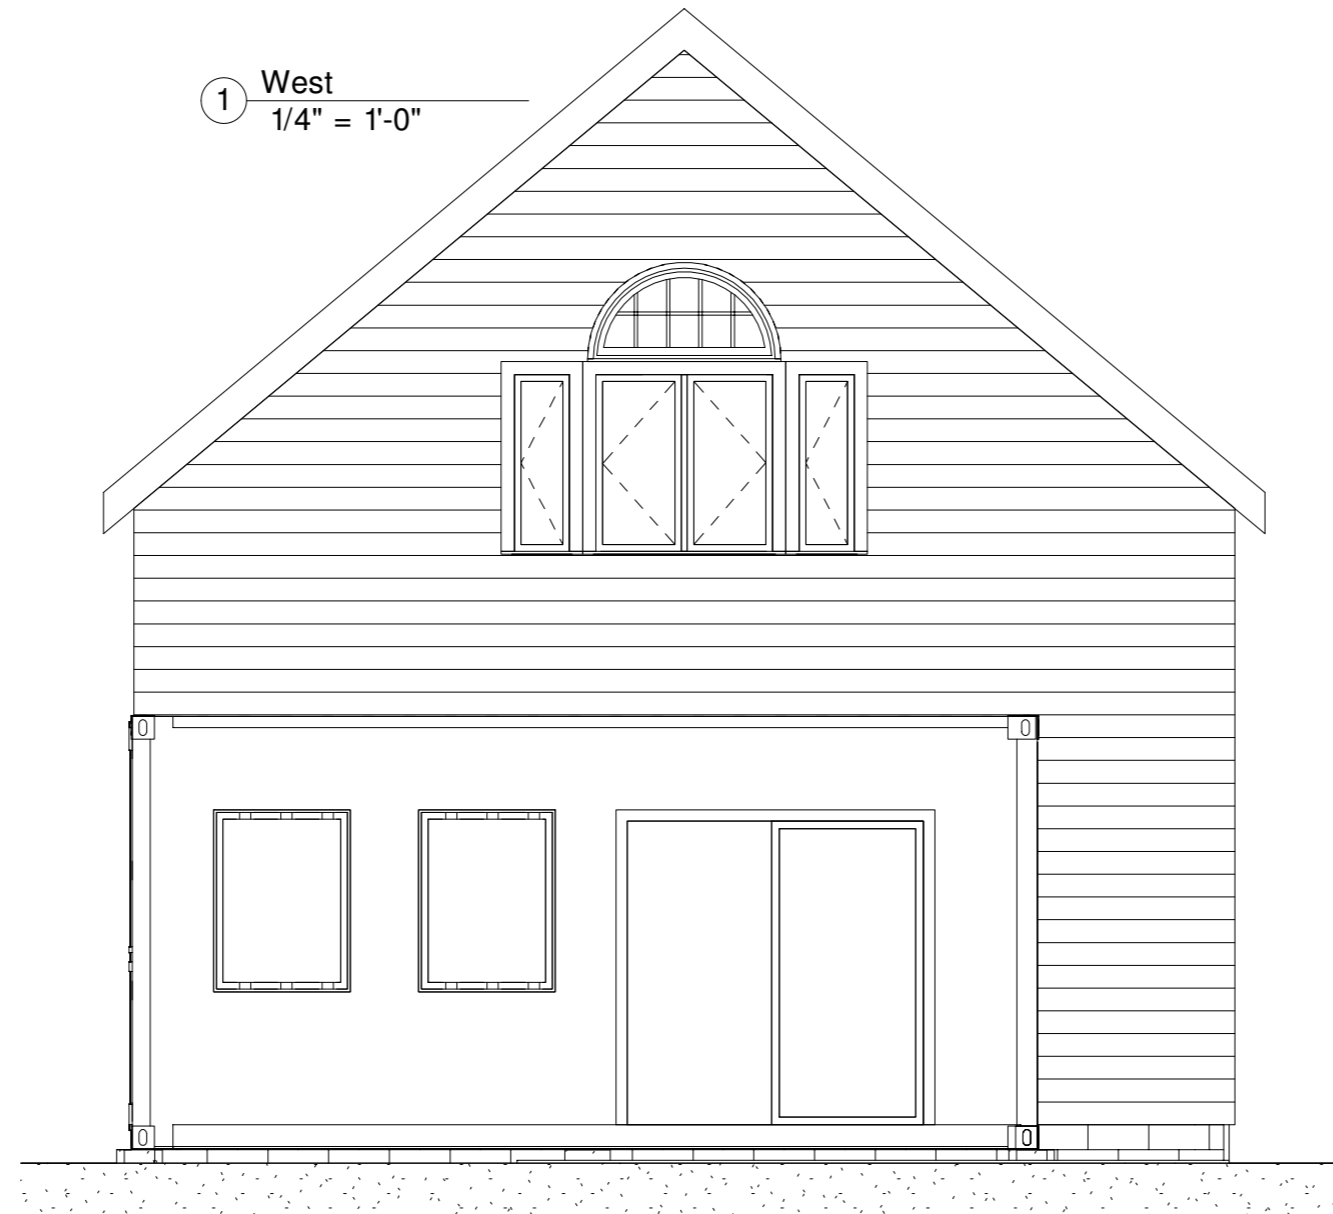


③ South  
3/8" = 1'-0"



# CHARLES HARTFELDER

TRADITIONAL ARCHITECTURE  
& HISTORIC PRESERVATION

PORTLAND, MAINE  
978.594.7756

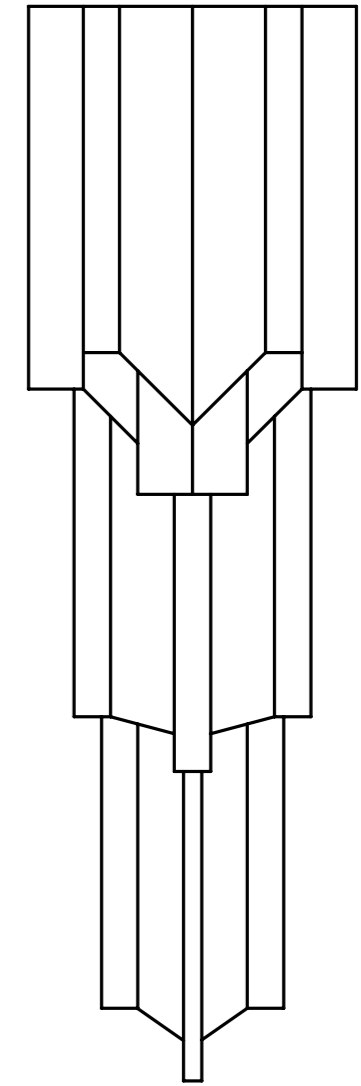

No.	Description	Date

## SELLERS CONTAINER

### ELEVATIONS

Project number	Project Number
Date	12/4/2017 6:54:37 AM
Drawn by	Author
Checked by	Checker

00

Scale As indicated