
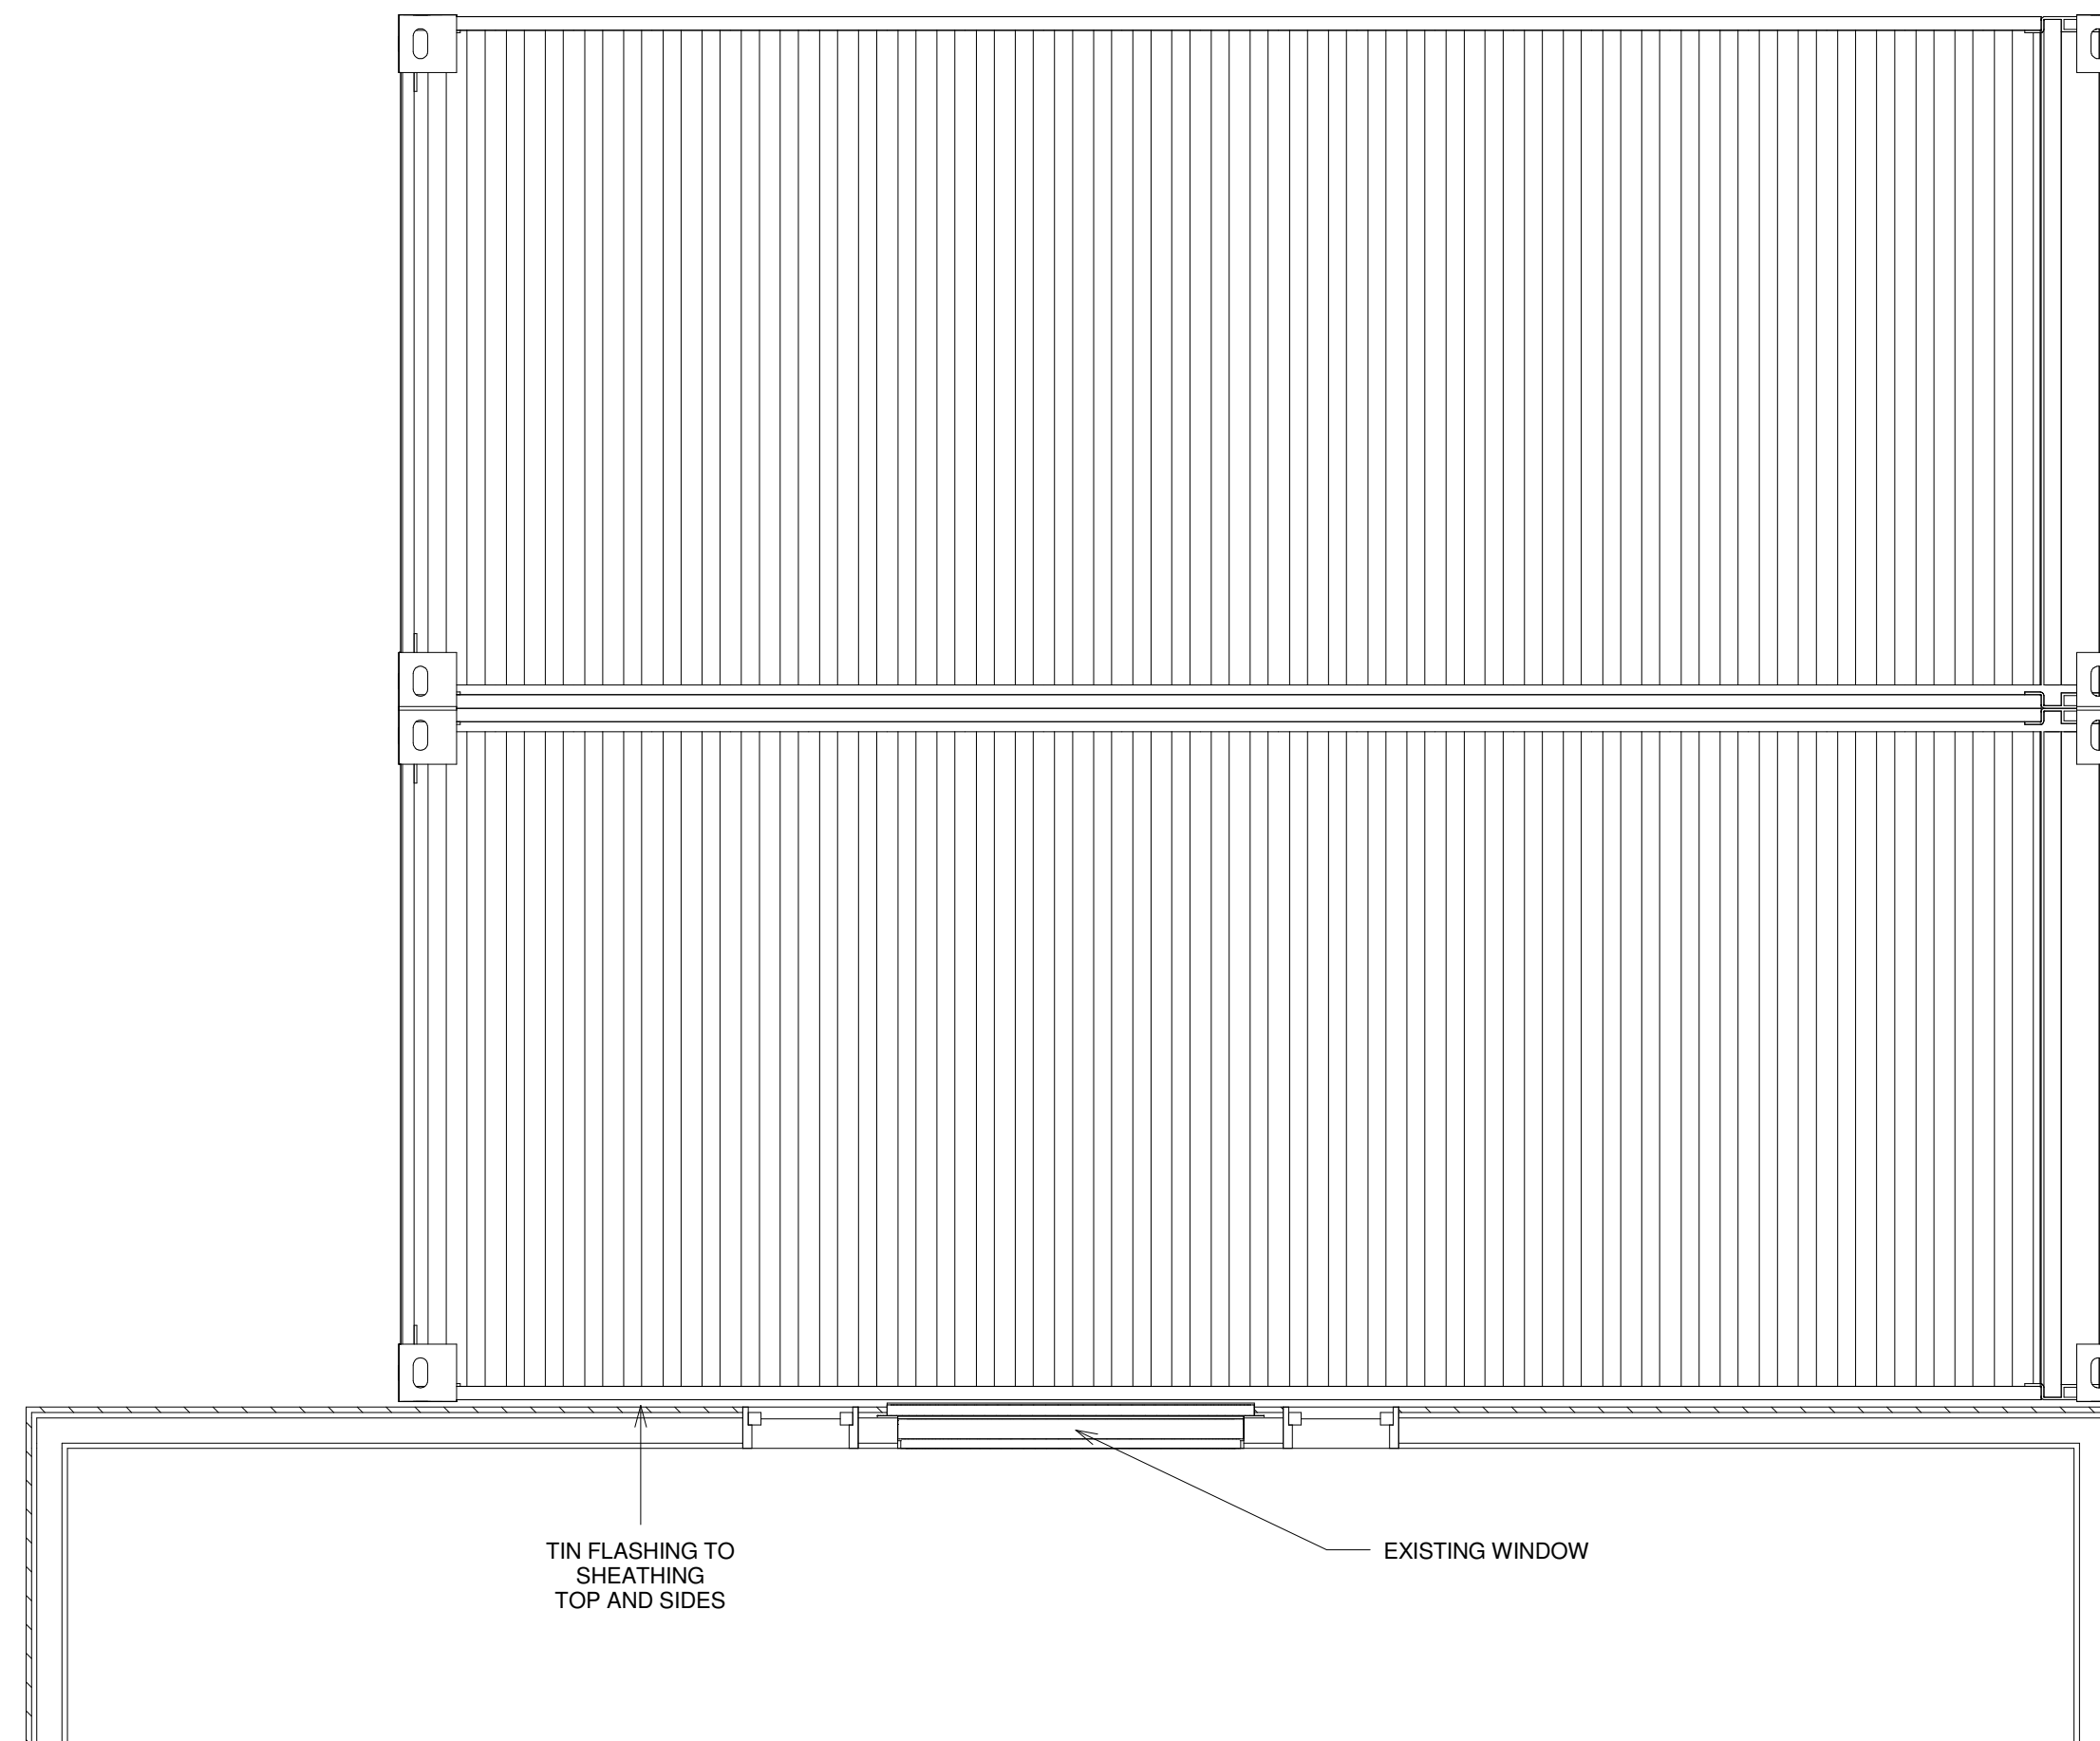


# CHARLES HARTFELDER

TRADITIONAL ARCHITECTURE  
& HISTORIC PRESERVATION

PORTLAND, MAINE  
978.594.7756

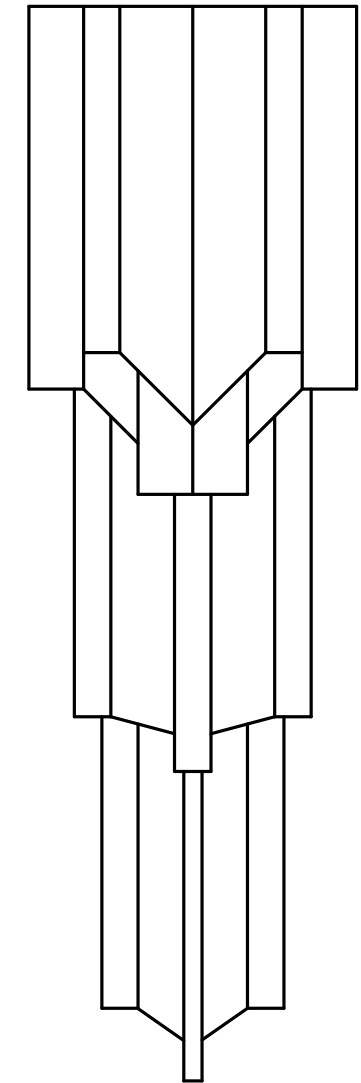

TIN FLASHING TO  
SHEATHING  
TOP AND SIDES

EXISTING WINDOW

No.	Description	Date

## SELLERS CONTAINER

### TOP CONTAINER

Project number	Project Number
Date	12/4/2017 6:54:38 AM
Drawn by	Author
Checked by	Checker

**02**

Scale 1/2" = 1'-0"

12/4/2017 6:54:38 AM