



FLOOR PLAN.PDF

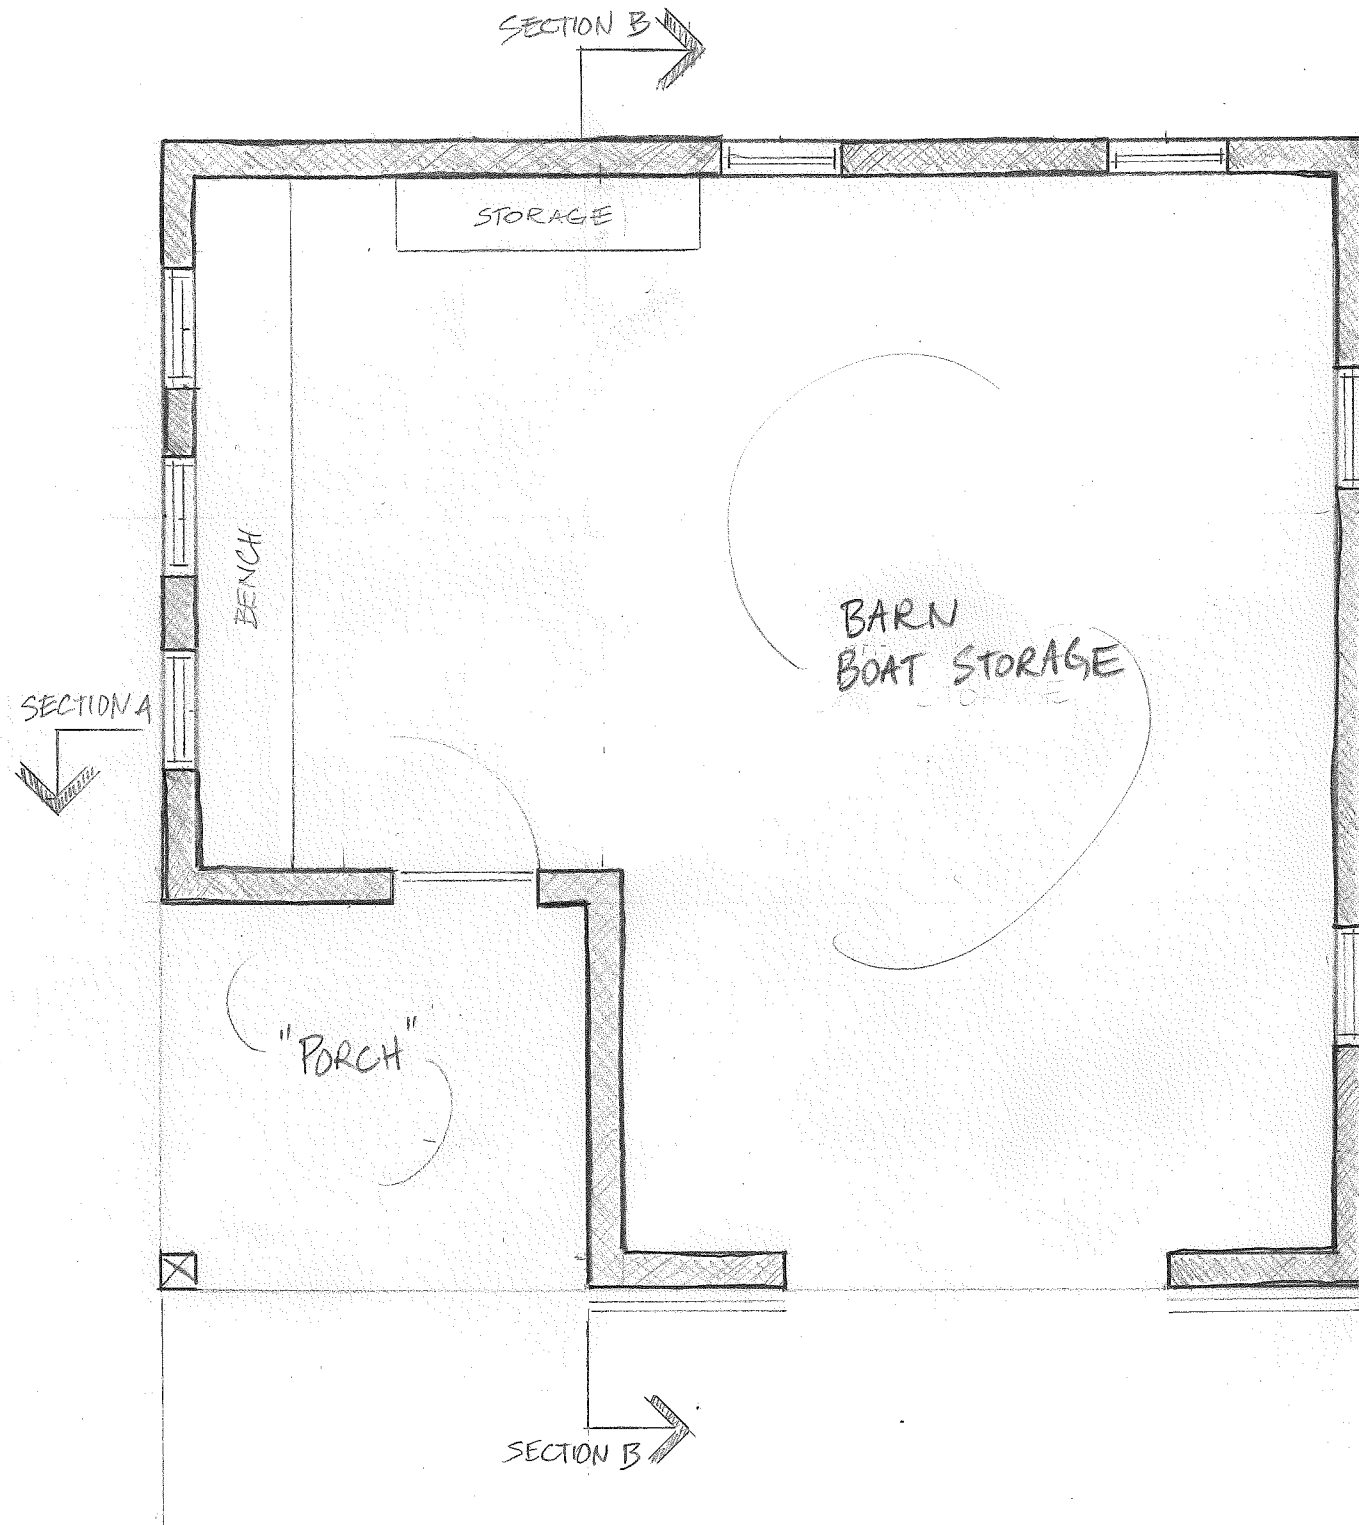

FLOOR PLAN
 SCALE 1/4" = 12"

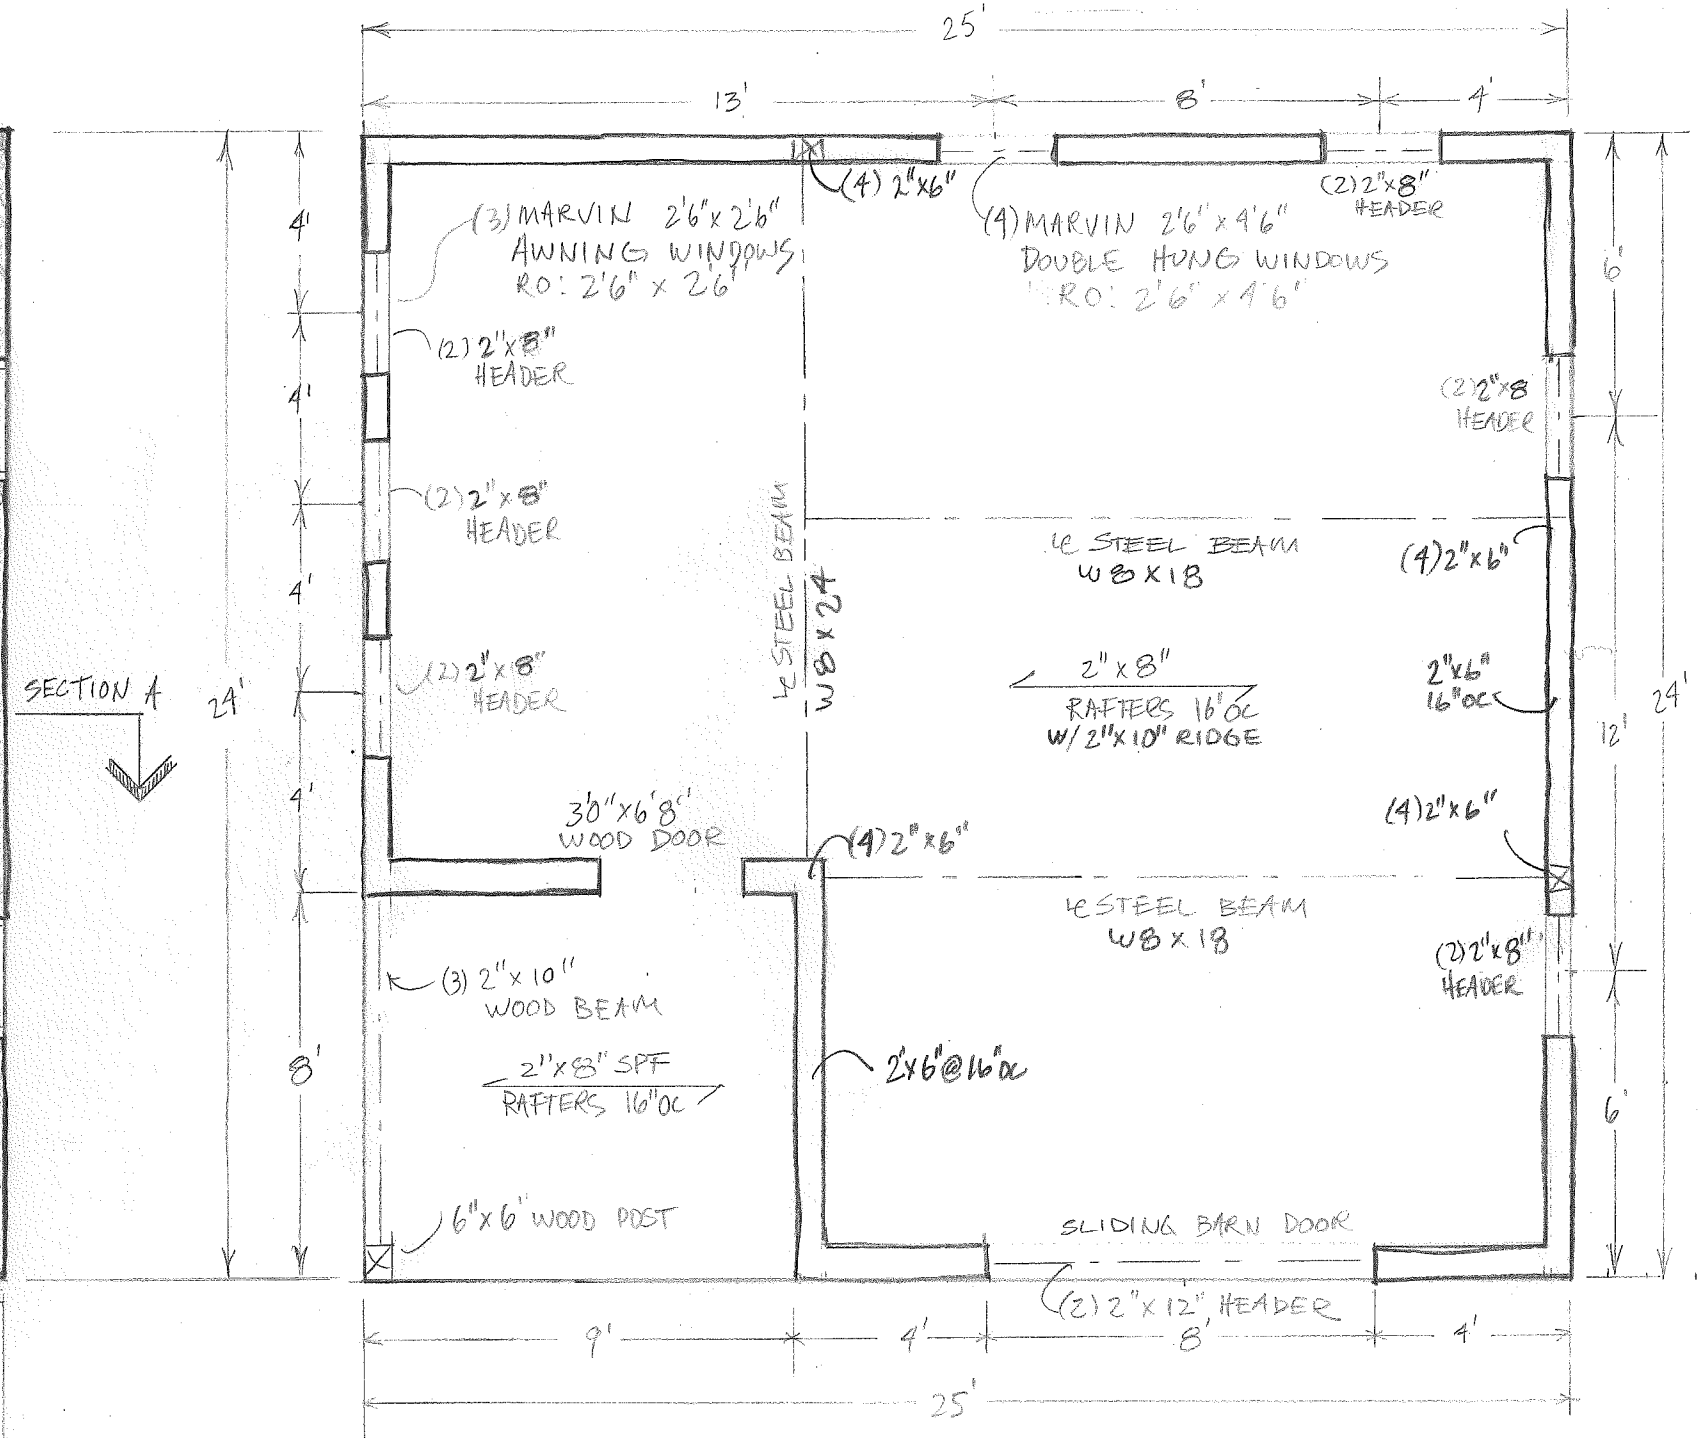

FRAMING PLAN
 SCALE 1/4" = 12"