



EXISTING FLOOR PLAN w/ PROPOSED DECK

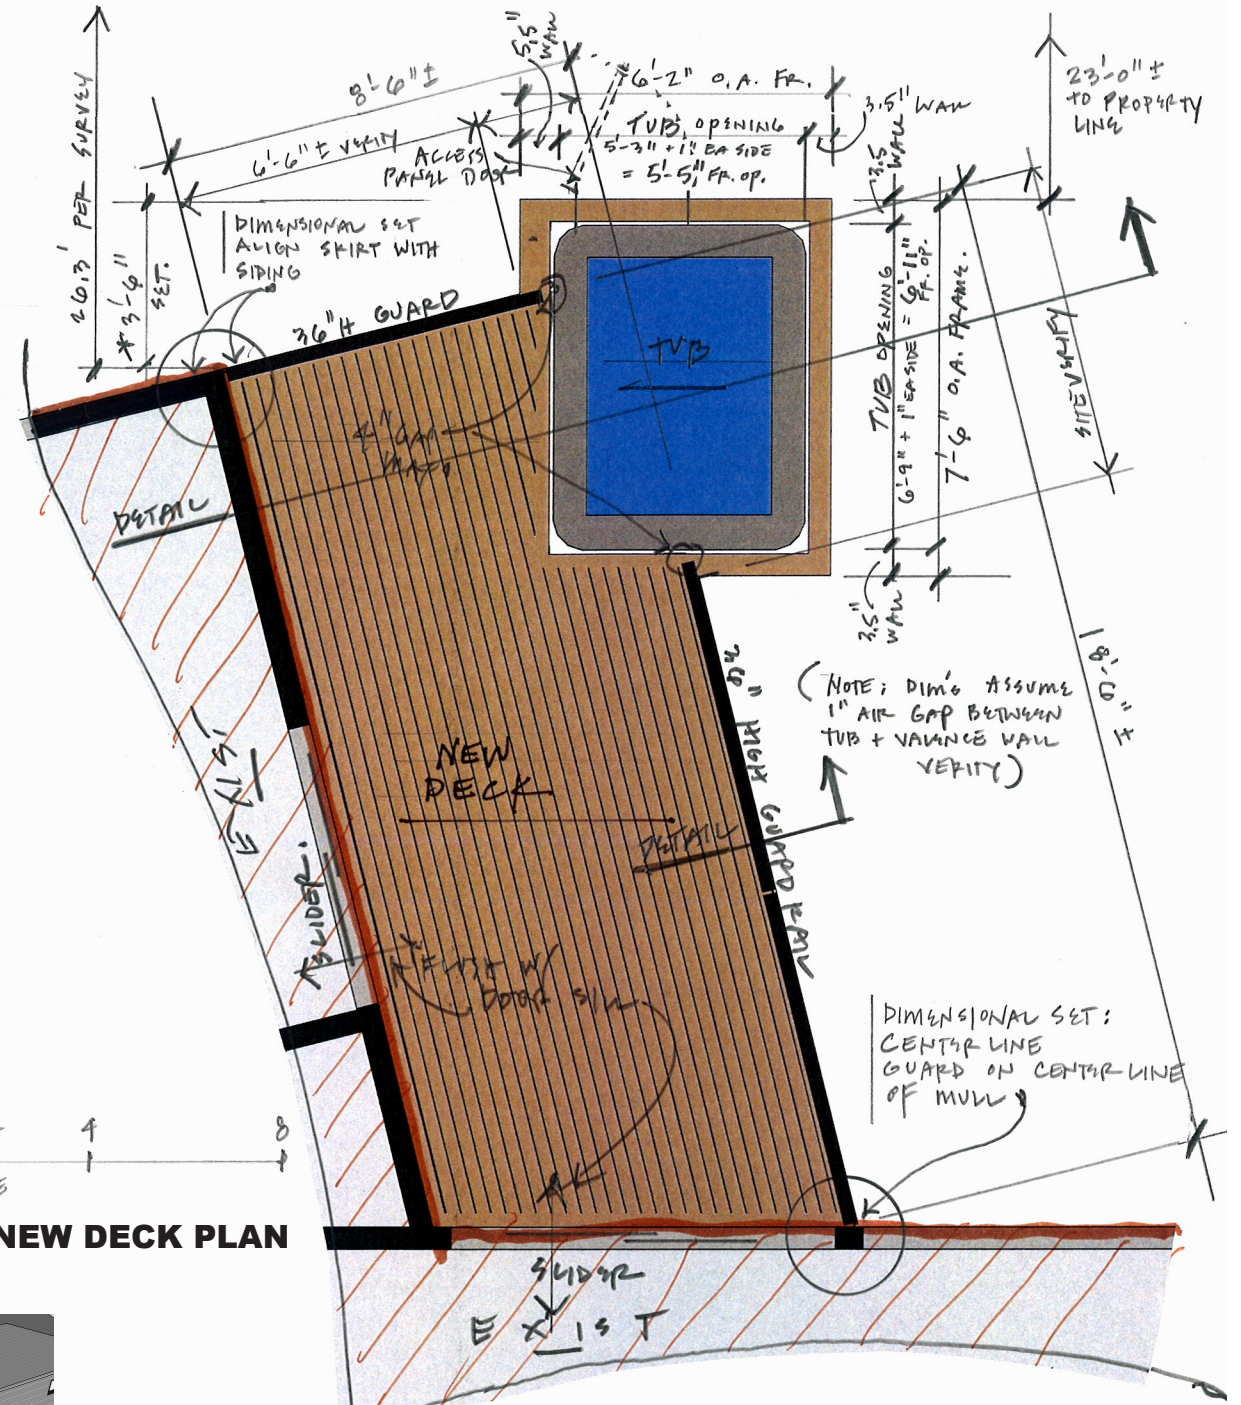

NEW DECK PLAN

TUB / SPA ELECTRICAL REQ:

(i) DEDICATED 15 AMP 110V GFCI OUTLET. LOCATION IS TO BE NO CLOSER THAN 5', NO FURTHER THAN 10' FROM THE SPA.

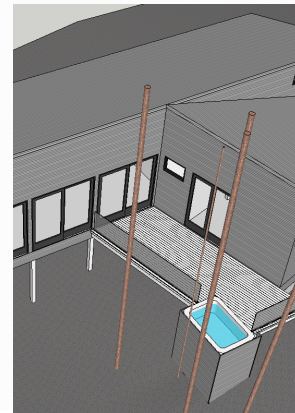

Elevations and 3d concept of proposed deck with Tub / Spa on adjacent, lower platform. Siding will cover the tub platform base and valance walls will cover tub sides (with access door). Siding material is to be determined (painted MDO ply, or horz corr metal to match the existing building).