



CARROLL RESIDENCE, P.I.
 ROOF PLAN
 1/4" = 1'-0"

NORTH ELEVATION
SCALE 1/4" = 1'-0"
CARROLL RESIDENCE, P.I.

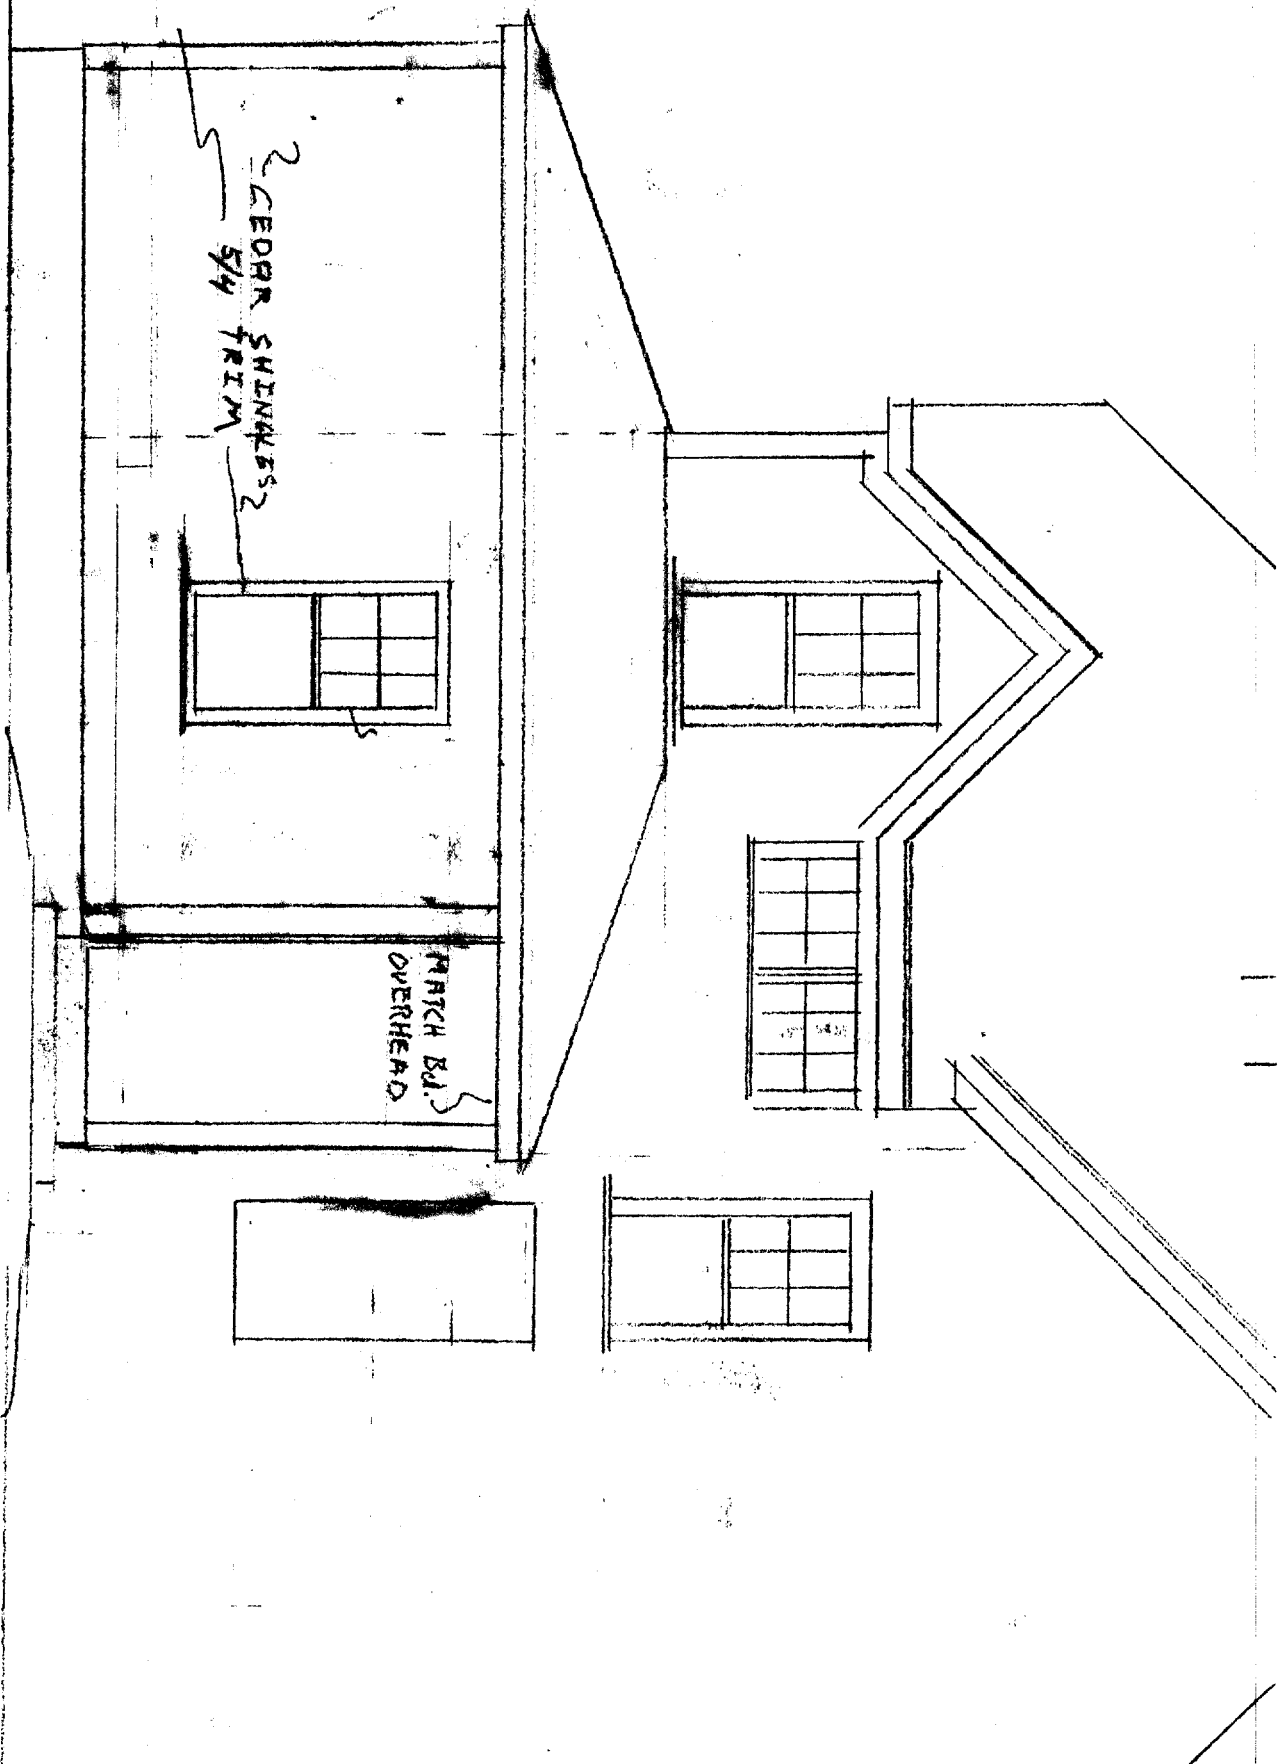

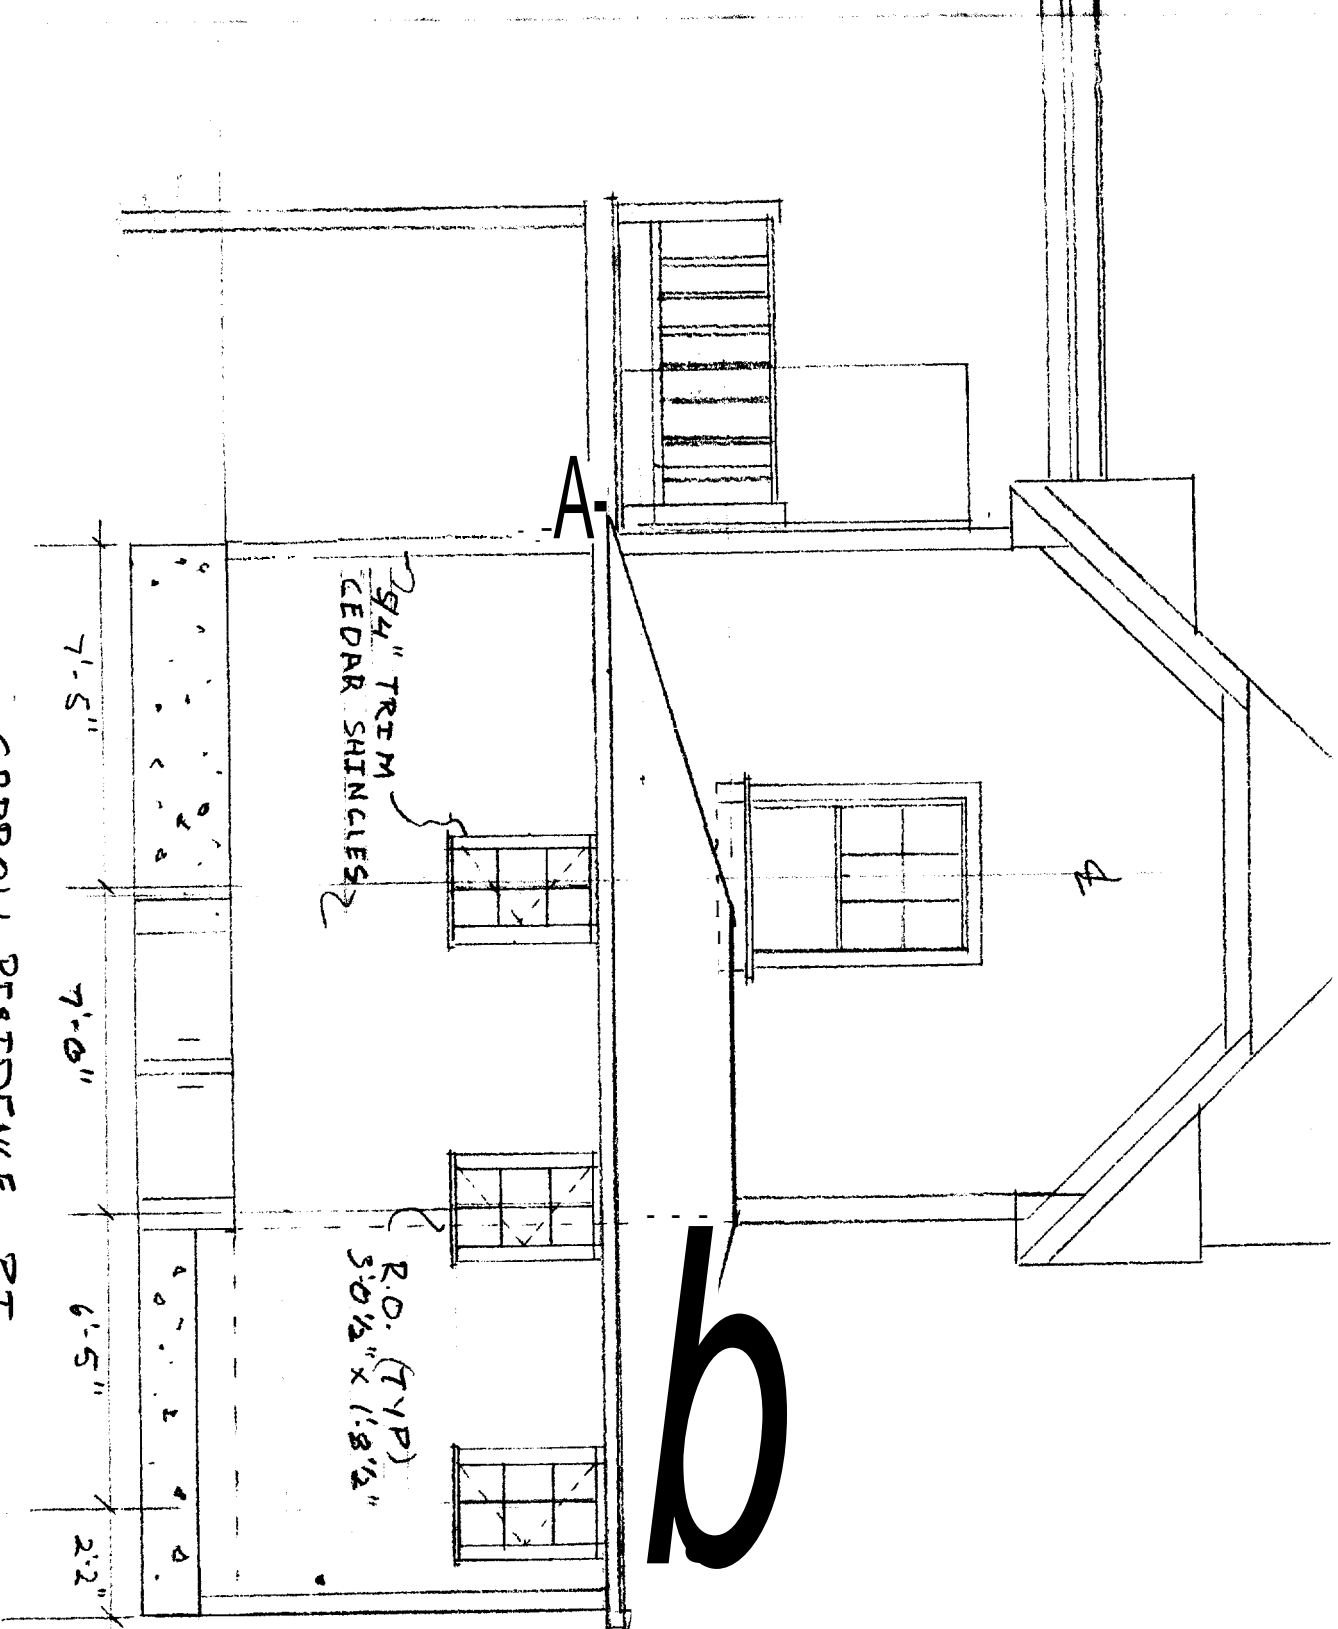

CARROLL RESIDENCE, P.I.
 EAST ELEVATION
 SCALE 1/4" = 1'0"

3/4" TRIM
 CEDAR SHINGLES

R.O. (TYP)
 5'0 1/2" x 1'8 1/2"


7'-5"

7'-0"

6'-5"


2'-2"

9

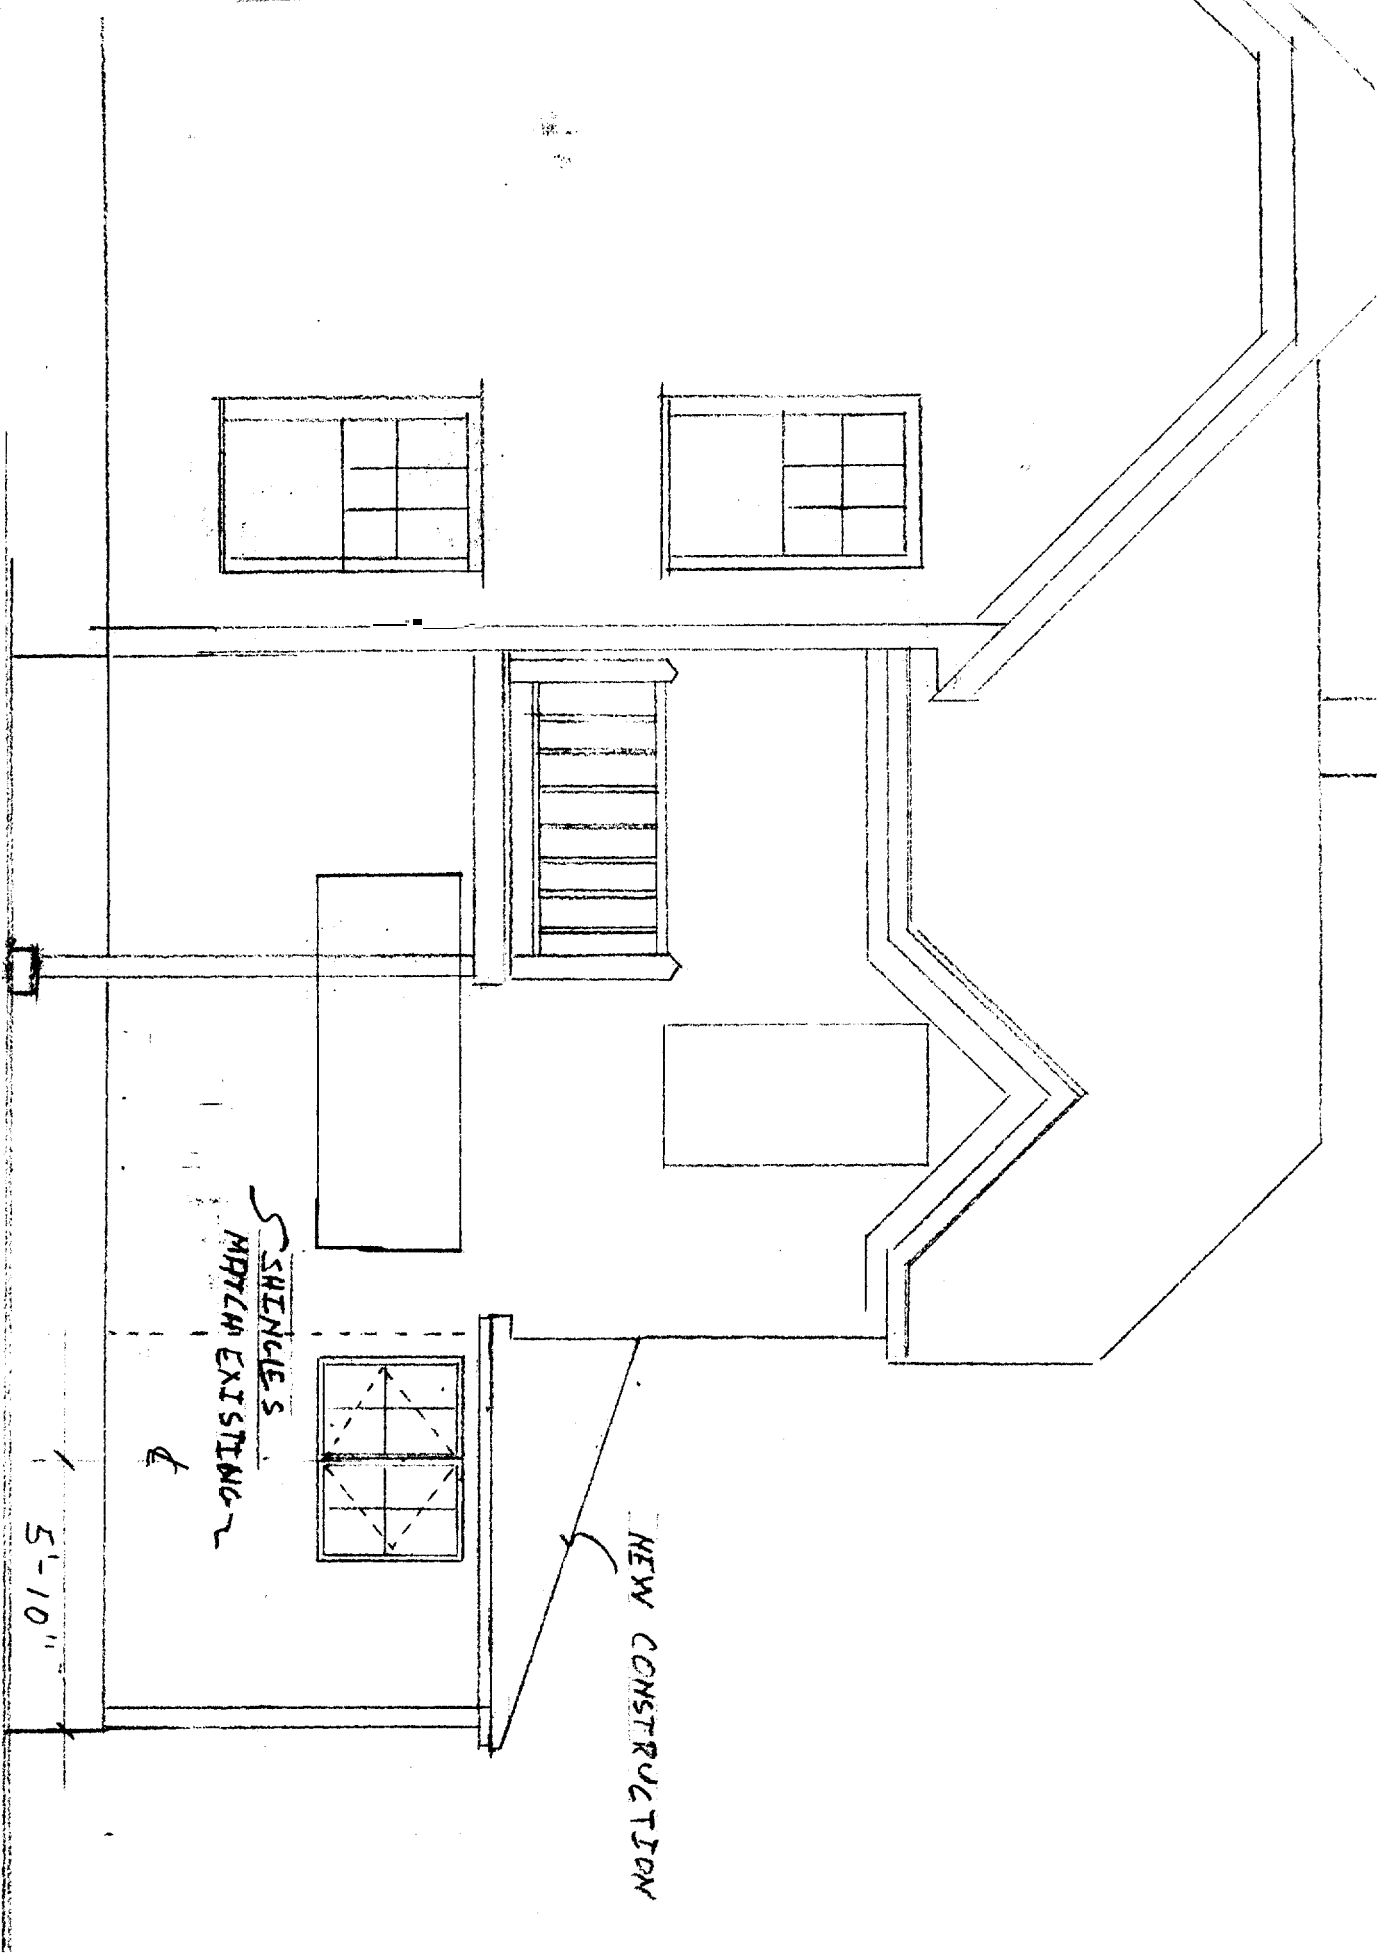

CARROLL RESIDENCE, PEAKS ISLAND
SOUTH ELEVATION
1/4" = 1'-0"

30 YR ASPHALT SHINGLE
(MATCH EXISTING)

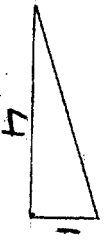

ROOF PITCH 4/12

ROOF SYSTEM

2"x8" RAFTERS 16" O.C.

1/2" CDX PLY DECK

8" ALUM. DRIP EDGE

ROOF FELT

3/4" PINE SOFFIT &

FASCIA w/ VENT

12" F&I INS. R-30
w/ PROP. A-VENT EDGES

ALUM. FLASHING

EXISTING BUILDING

EXISTING 2"x10" CEILING JOIST
2- NEW 2"x10" HEADER @ OPENING
TO KITCHEN

2"x6" CEILING JOISTS, 16" O.C.
1/3" STRAPPING, 16" O.C.
1/2" SHEETROCK

CEILING HEIGHT: MATCH EXISTING

WIND BREAKER:
CEDAR SHINGLE (MATCH)

2"x6" STUD, 16" O.C.
1/2" CDX PLY SHEATHING
6" F&I INSUL. R-19
1/2" SHEETROCK

FLOOR SYSTEM
2"x8" JOISTS, 16" O.C.
3/4" T & G PLY SUBFLOOR

1/2" ANCHOR BOLT, 6" FROM CORNER & 6" O.C. MIN.

SILL SEAL

FOUNDATION SINKER

CONCRETE FDN.

FOUNDATION DEPTH
MATCH EXISTING 6'-4"

2"x8" BOX SILL
2"x6" PT. SILL

1/2" REBAR

4" CONC. SLAB / CRUSHD ROCK

20"x10" 4" F&I
LIMITED URBED
SOIL

PERF. DRAIN / CRUSHED STONE

CARROLL RESIDENCE ADDITION
TYP. SECTION @ KITCHEN #1
SCALE: 3/4" = 1'-0"

MATCH EXISTING HGT.

6'-0 3/4"
6'-8"

NEW FRAMING
@ FIRST FLOOR

5 1/2" X 4" WOOD POST

NOTE: 10R @ 7 1/2" RISE = 6' 2 1/2" RISE
9T @ 11" Depth = 9' 11" RUN

3'-0" X 3'-0" LANDING

7 1/2" (TYP)

10" (TYP)

3"
11"

10"

3'-0"

8"

EDN

SECTION # 2
STAIRS @ BASEMENT

SCALE 1/2" = 1'-0"

5'-8" MIN

