


6 STAIR DETAIL (BOTH SIDES)
SCALE: 1/2" = 1'-0"

Date: Wednesday, October 13, 2004

Scale: 1/2" = 1'-0"

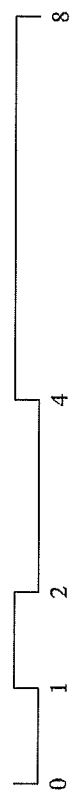


Architect: Whitten Architects


37 Silver Street
Portland, Maine 04101
207-774-0111 fax: 774-1668

Project: Somers Residence-Peaks Island

110 Ledgewood Road
Peaks Island, Portland, Maine

SECOND FLOOR PLAN

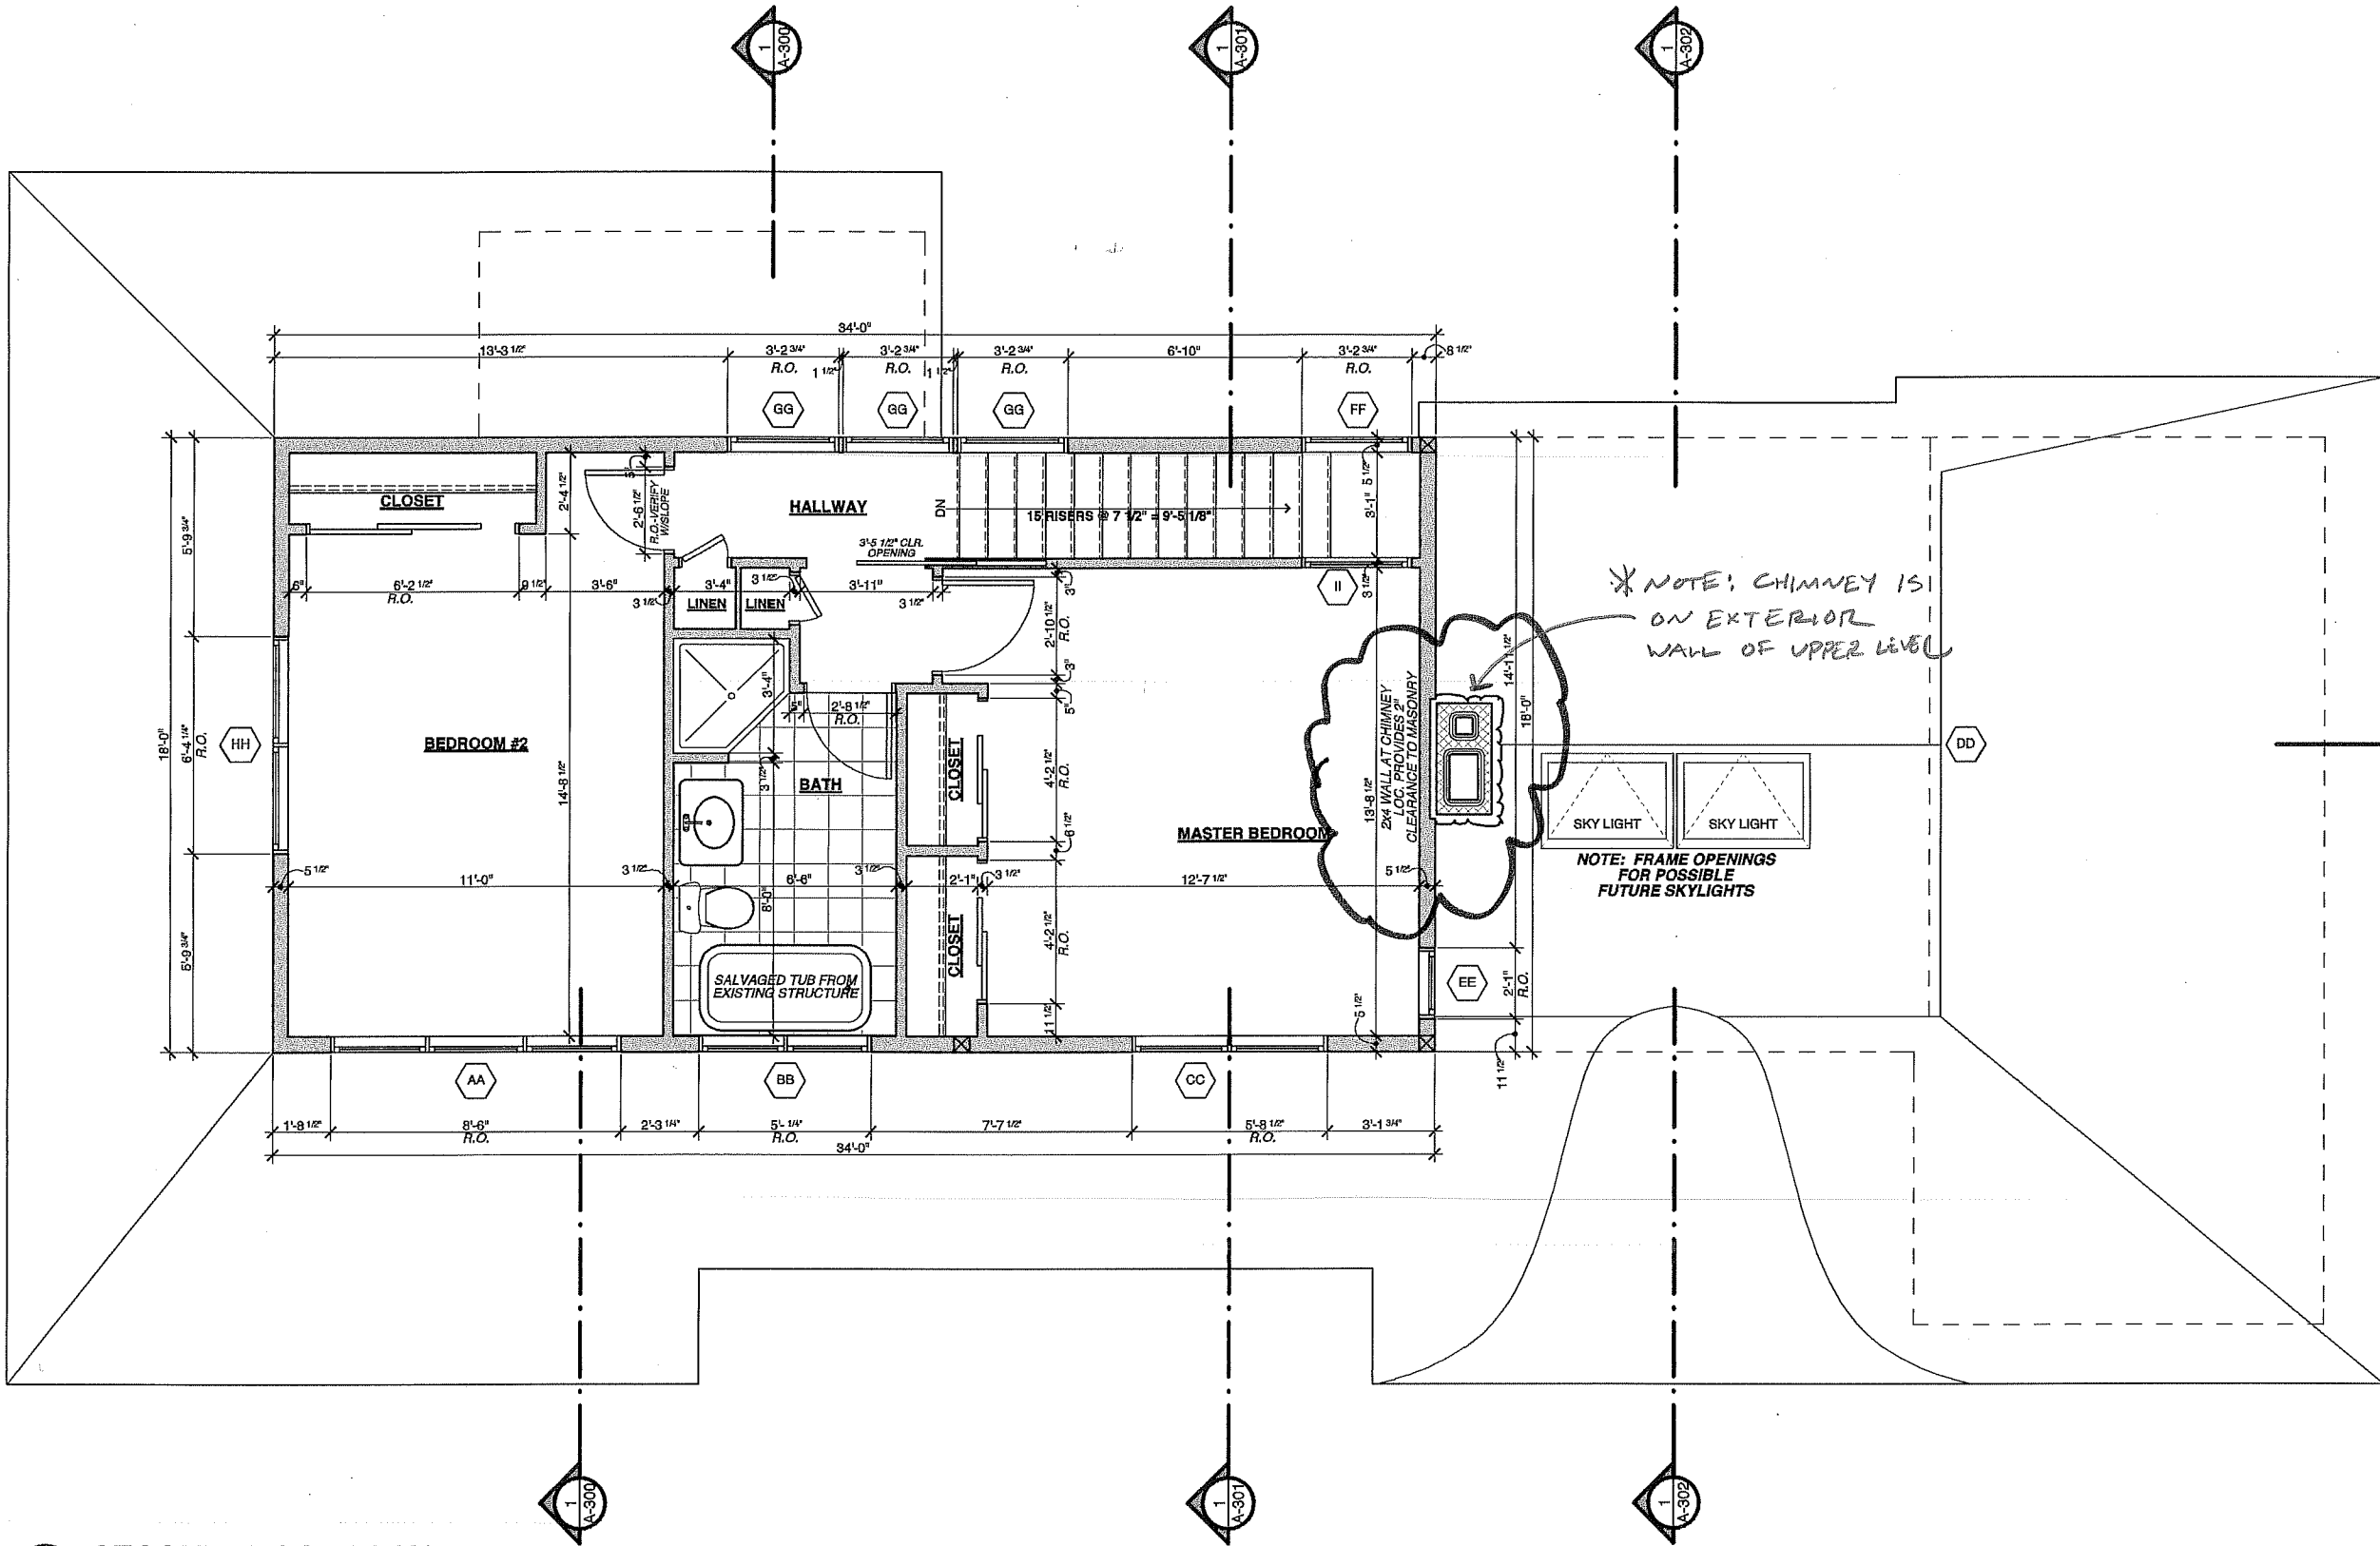

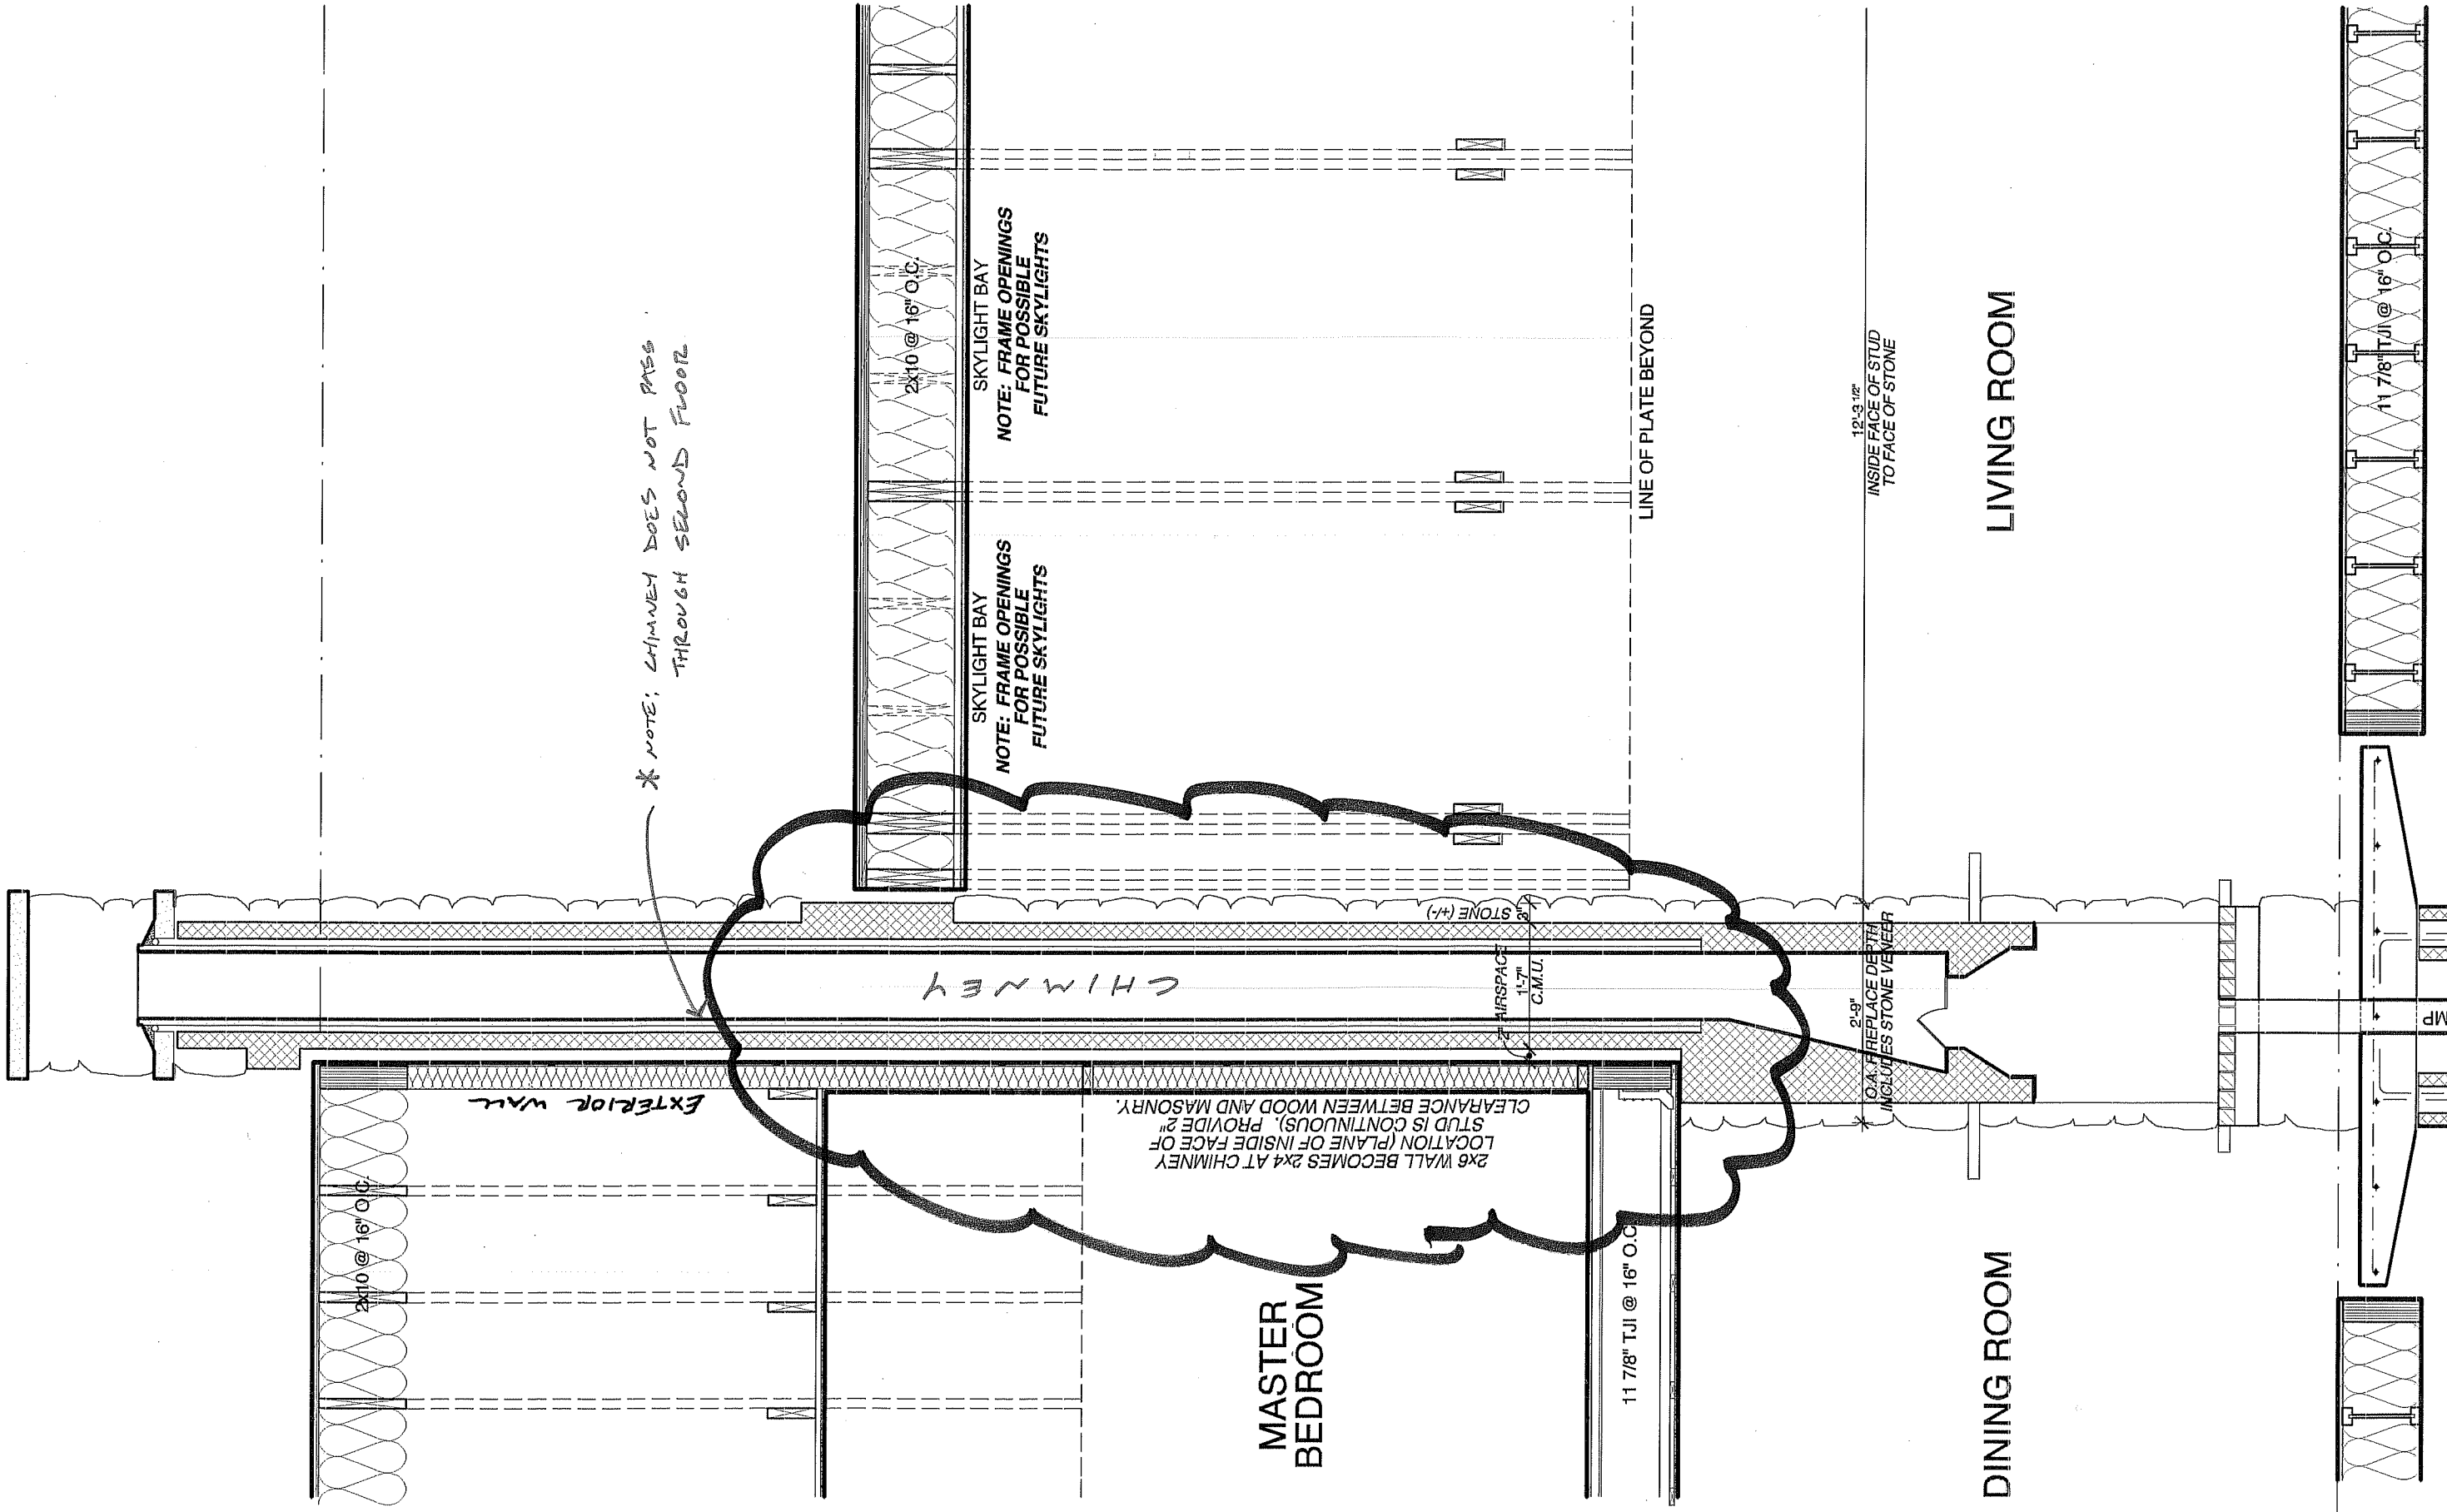

* NOTE: CHIMNEY DOES NOT PASS THROUGH SECOND FLOOR


NOTE: FRAME OPENINGS FOR POSSIBLE FUTURE SKYLIGHTS

NOTE: FRAME OPENINGS FOR POSSIBLE FUTURE SKYLIGHTS


2x6 WALL BECOMES 2x4 AT CHIMNEY LOCATION (PLANE OF INSIDE FACE OF STUD IS CONTINUOUS). PROVIDE 2" CLEARANCE BETWEEN WOOD AND MASONRY.

12'-9 1/2" INSIDE FACE OF STUD TO FACE OF STONE

2'-9" O.A. REPLACE DEPTH INCLUDES STONE VENEER

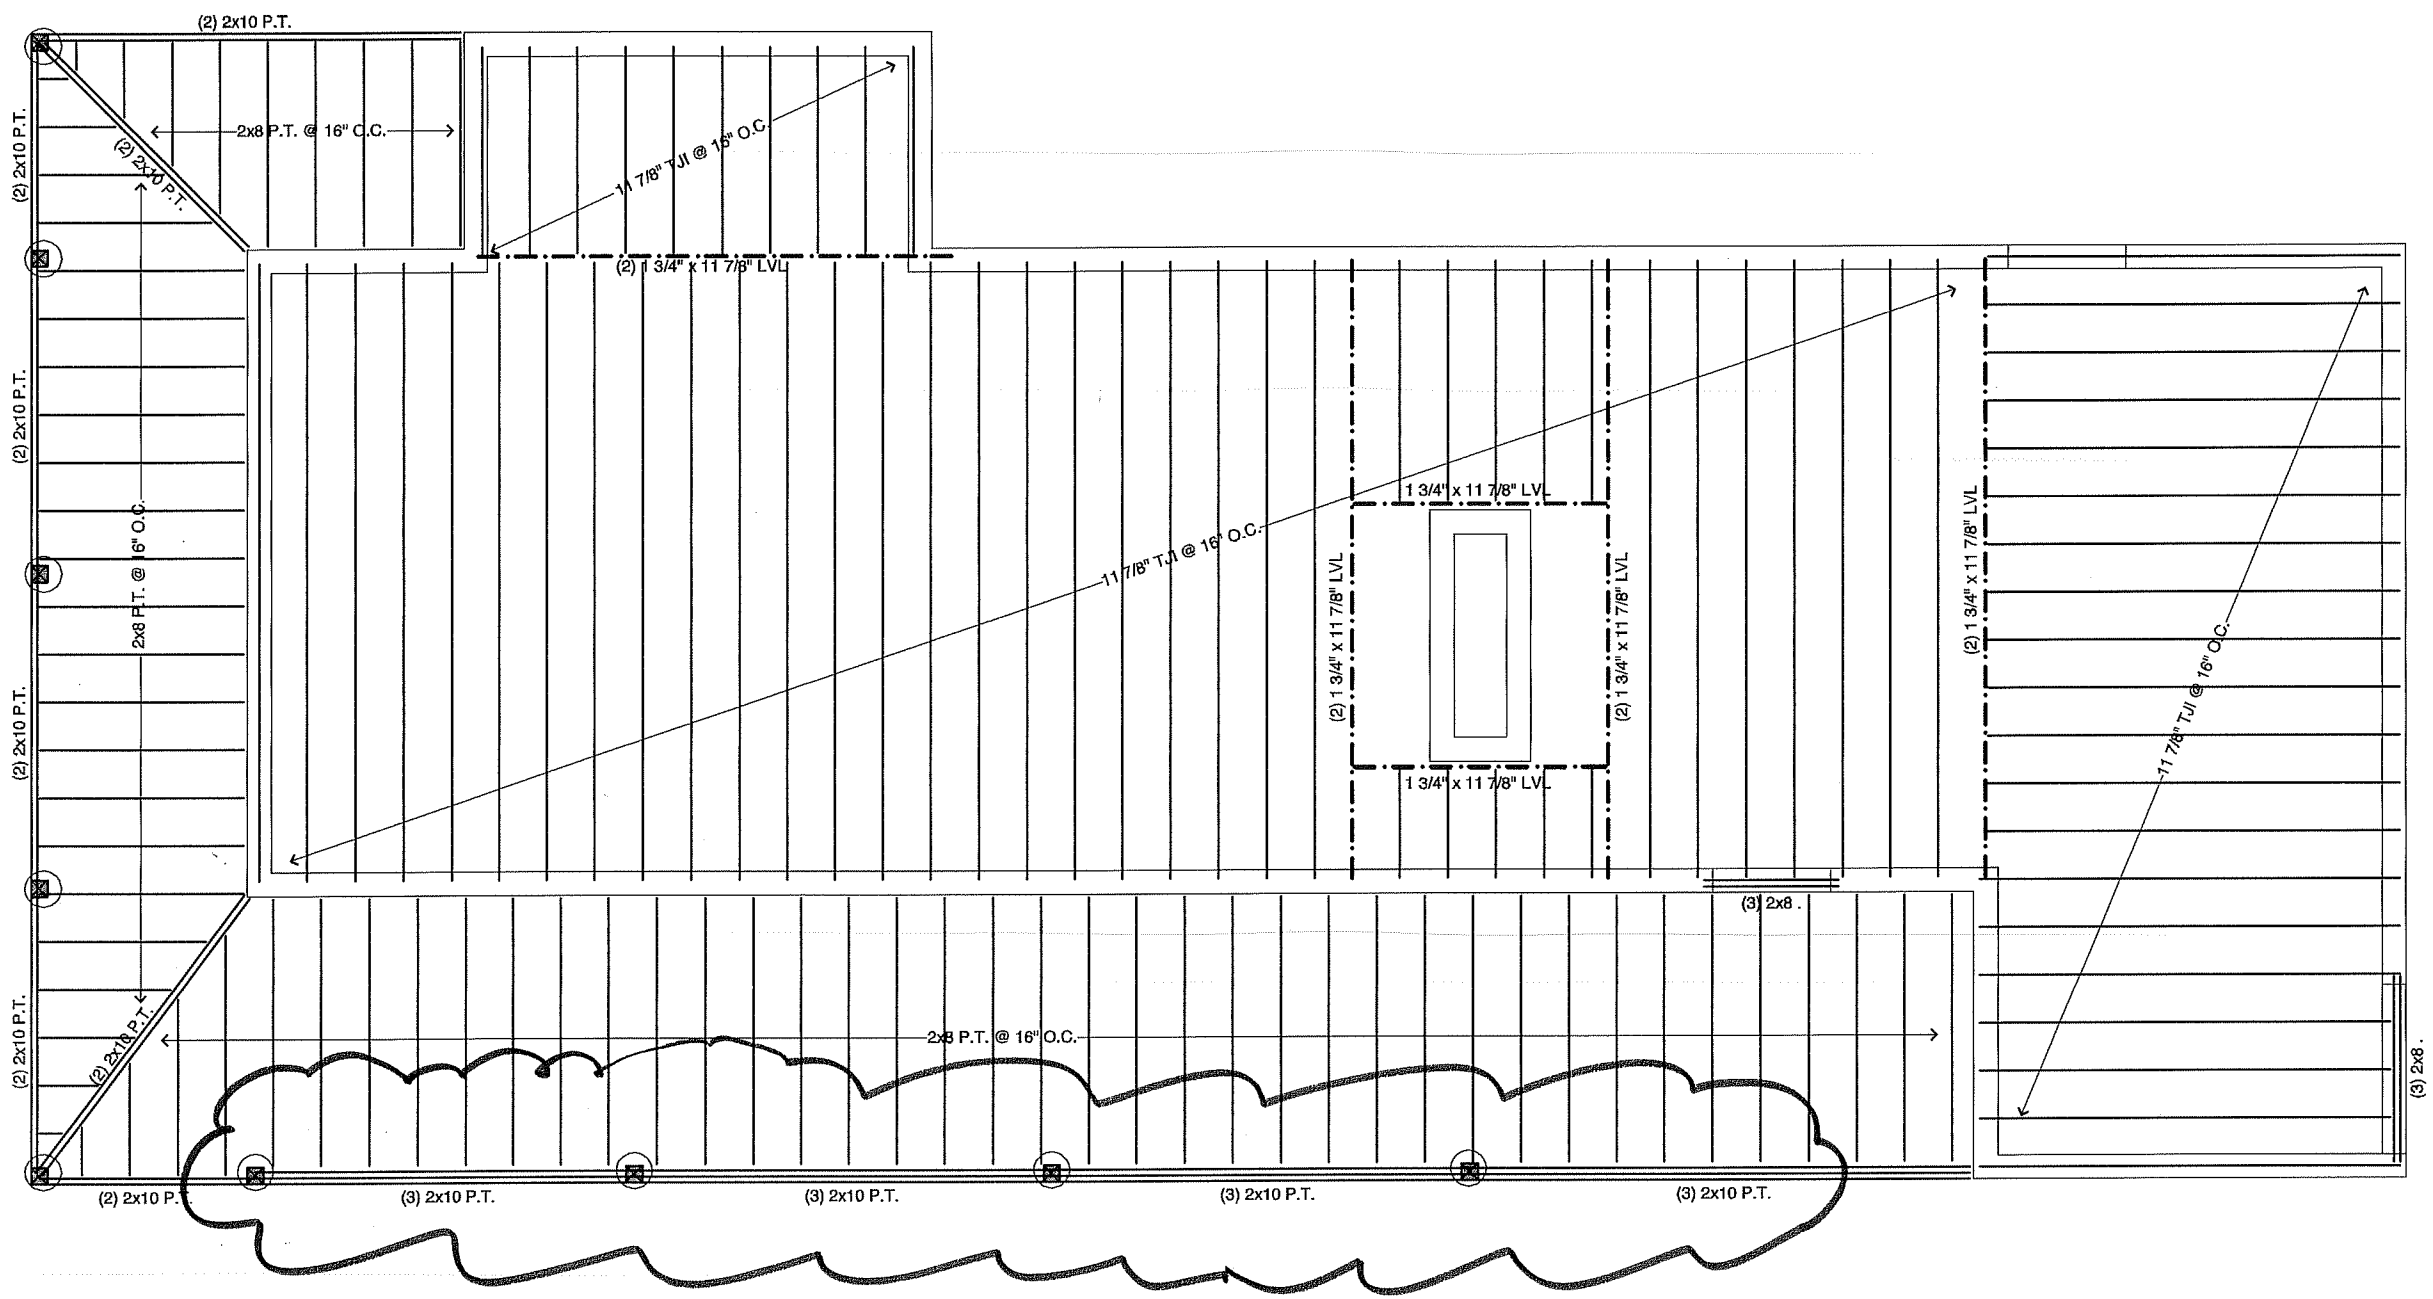

FIRST FLOOR FRAMING PLAN

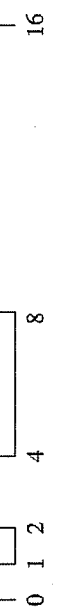

Gove Lumber Company, Inc.

80 Colon Street P.O. Box 12
Beverly, MA 01915



Quote#4 4-21-04

508-867-9196
508-867-9157 fax

CUSTOMER	WHITTEN ARCHITECTS	REVISION DATE	05/25/04
ADDRESS	ERIC SOKOL	PROJECT NAME	SOMERS RESIDENCE
CITY, STATE, ZIP		ADDRESS	
PHONE	207-774-0111	CITY, STATE, ZIP	
SALESPERSON	Gary Girard cdt	PHONE	

LABEL	QUANTITY	DESCRIPTION	PRICE	TOTAL
		FIELD VERIFY UNIT RO.s FOR ORDER***		
		BONNEVILLE WINDOWS AND DOORS		
		INSULATED LOW E GLASS WITH ARGON		
		7/8" SDL NO SPACER AS PER PLANS DATED 5/17/04		
		WHITE ALUMINUM CLAD EXTERIOR		
		PRIMED WOOD INTERIOR		
		6 9/16" JAMBS		
		NO CASING WITH NAIL FIN APPLIED		
		WHITE SCREENS AND HARDWARE		
A	1	WHB2928-2W RO 68 3/8 X 65 3/8 2/2v	777.84	777.84
B	1	WGG7395 OX RO 74 X 96 2w2h ?handing?	1,686.91	1,686.91
C	1	WGG14495 OXXO RO 145 5/8 X 96 2w2h ?handing?	3,192.20	3,192.20
D	2	WP-1/4 SEGMENT ROUNDTOP RO 62 X 37 VIF 4w1h field verify opening for order field mull by others over door see dwgs	769.60	1,539.20
E	1	WGG12095 OXXO RO 121 5/8 X 96 2w2h ?handing?	2,924.72	2,924.72
F	1	WFG3692 INSWING RO 38 1/2 X 96 2w2h ?swing?	1,146.61	1,146.61
G	1	WHB2922-1W RO 34 5/8 X 53 3/8 2/2v	356.45	356.45
H	1	WHB2922-1W RO 34 5/8 X 53 3/8 2/2v	356.45	356.45
I	1	WHB2922-1W RO 34 5/8 X 53 3/8 2/2v	356.45	356.45
J	1	WHB2922-1W RO 34 5/8 X 53 3/8 2/2v	356.45	356.45
K	1	WCG1925-1W RO 25 X 31 2w2h ?swing?	298.51	298.51
L	1	WCG1925-1W RO 25 X 31 2w2h ?swing?	298.51	298.51
M	1	WGG12095 OXXO RO 121 5/8 X 96 2w2h ?handing?	2,924.72	2,924.72
N	1	WHB2924-2W RO 70 1/4 X 57 3/8 TEMPERED ADD FOR 2" STUD POCKET VERIFY DIMENSION 2/2v	931.14	931.14
O/P-Q/R	2	WHBT2924 OVER 2924-1W RO 34 5/8 X 87 1/8 TEMPERED IN STAIRS verify horizontal spacemull dimension	787.21	1,574.42

PAGE 1 SUBTOTAL \$18,720.58

80 Colon Street P.O. Box 12
 Beverly, MA 01915

4c

508-867-9196
 508-867-9157 fax

CUSTOMER	WHITTEN ARCHITECTS	REVISION DATE	05/25/04
----------	--------------------	---------------	----------

LABEL	QUANTITY	DESCRIPTION	PRICE	TOTAL
		THE ABOVE QUOTE IS FOR MATERIALS ONLY SIZES AND QUANTITIES AS LISTED QUOTE INCLUDES SHOP DRAWINGS AND DELIVERY TO CASCO BAY LINES ONLY. FERRY CHARGES ARE THE RESPONSIBILITY OF THE OWNER OR CONTRACTOR. HELP WITH UNLOADING WILL BE REQUIRED AT TIME OF DELIVERY BY OWNER OR CONTRACTOR.		
	1	1/2 round top door pre hung mahogany ro 42" x 87" 6 9/16" jambs, IG true divided lites, 1 3/4" thick african mahogany, mahogany sill, mahogany jambs 5/4 x 4 1/2" mahogany exterior casing, no interior casing 3 - 4 x 4 solid brass ball bearing hinges us10-b finish no lock no bore allow 7 to 8 weeks for delivery	8,833.33	8,833.33

TERMS DEPOSIT OF \$20,160.34
 REQUIRED PRIOR TO PLACING ORDER

PAGE ONE	18,720.58
PAGE TWO	12,766.76
PAGE THREE	8,833.33
SUB TOTAL	40,320.67
DELV CHARGE	100.00
5% MA TAX	2,016.03
TOTAL	\$42,436.70

ORDER ACCEPTED
 AS WRITTEN

X

NO RETURNS ARE ALLOWED ON WINDOWS, DOORS, AND SPECIAL ORDER MILLWORK.