


FRAMING DETAIL

1" = 1'

2ND FLOOR SOUTH WALL

CS 1

2X4 COLLAR TIES @ 6' ABOVE JOISTS

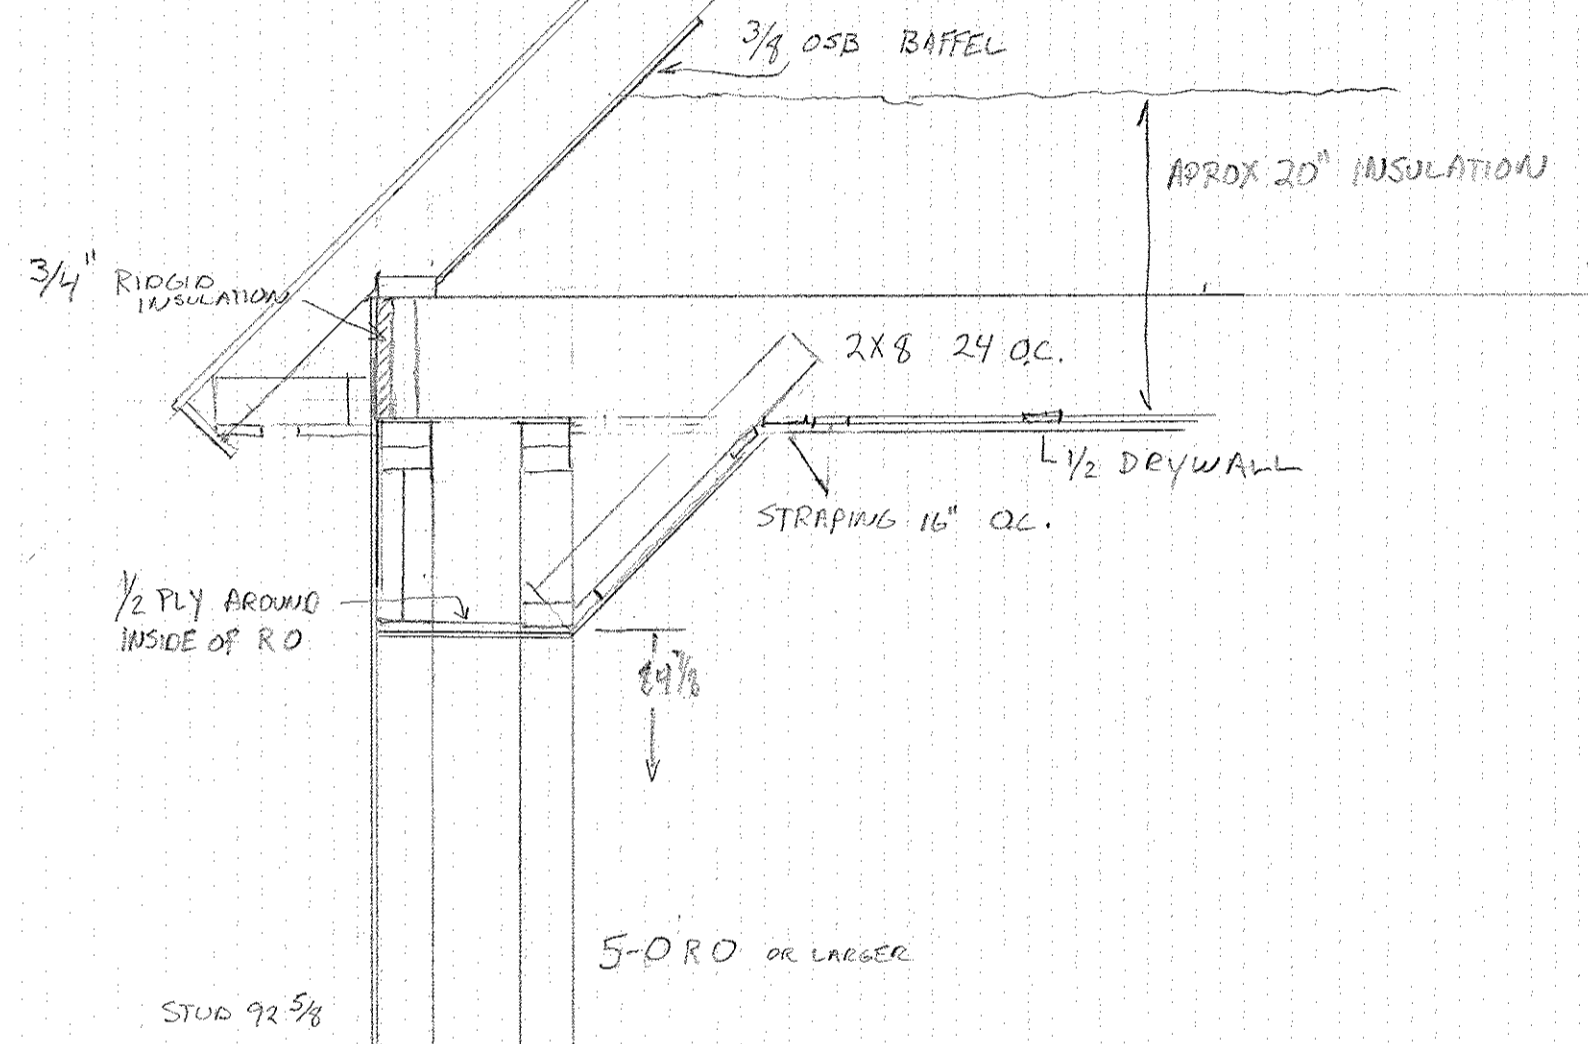

FRAMING DETAIL

FIRST/SECOND FLOOR WEST WALL

CS 2

