


FIRST/SECOND FLOOR
WALL FRAMING DETAIL

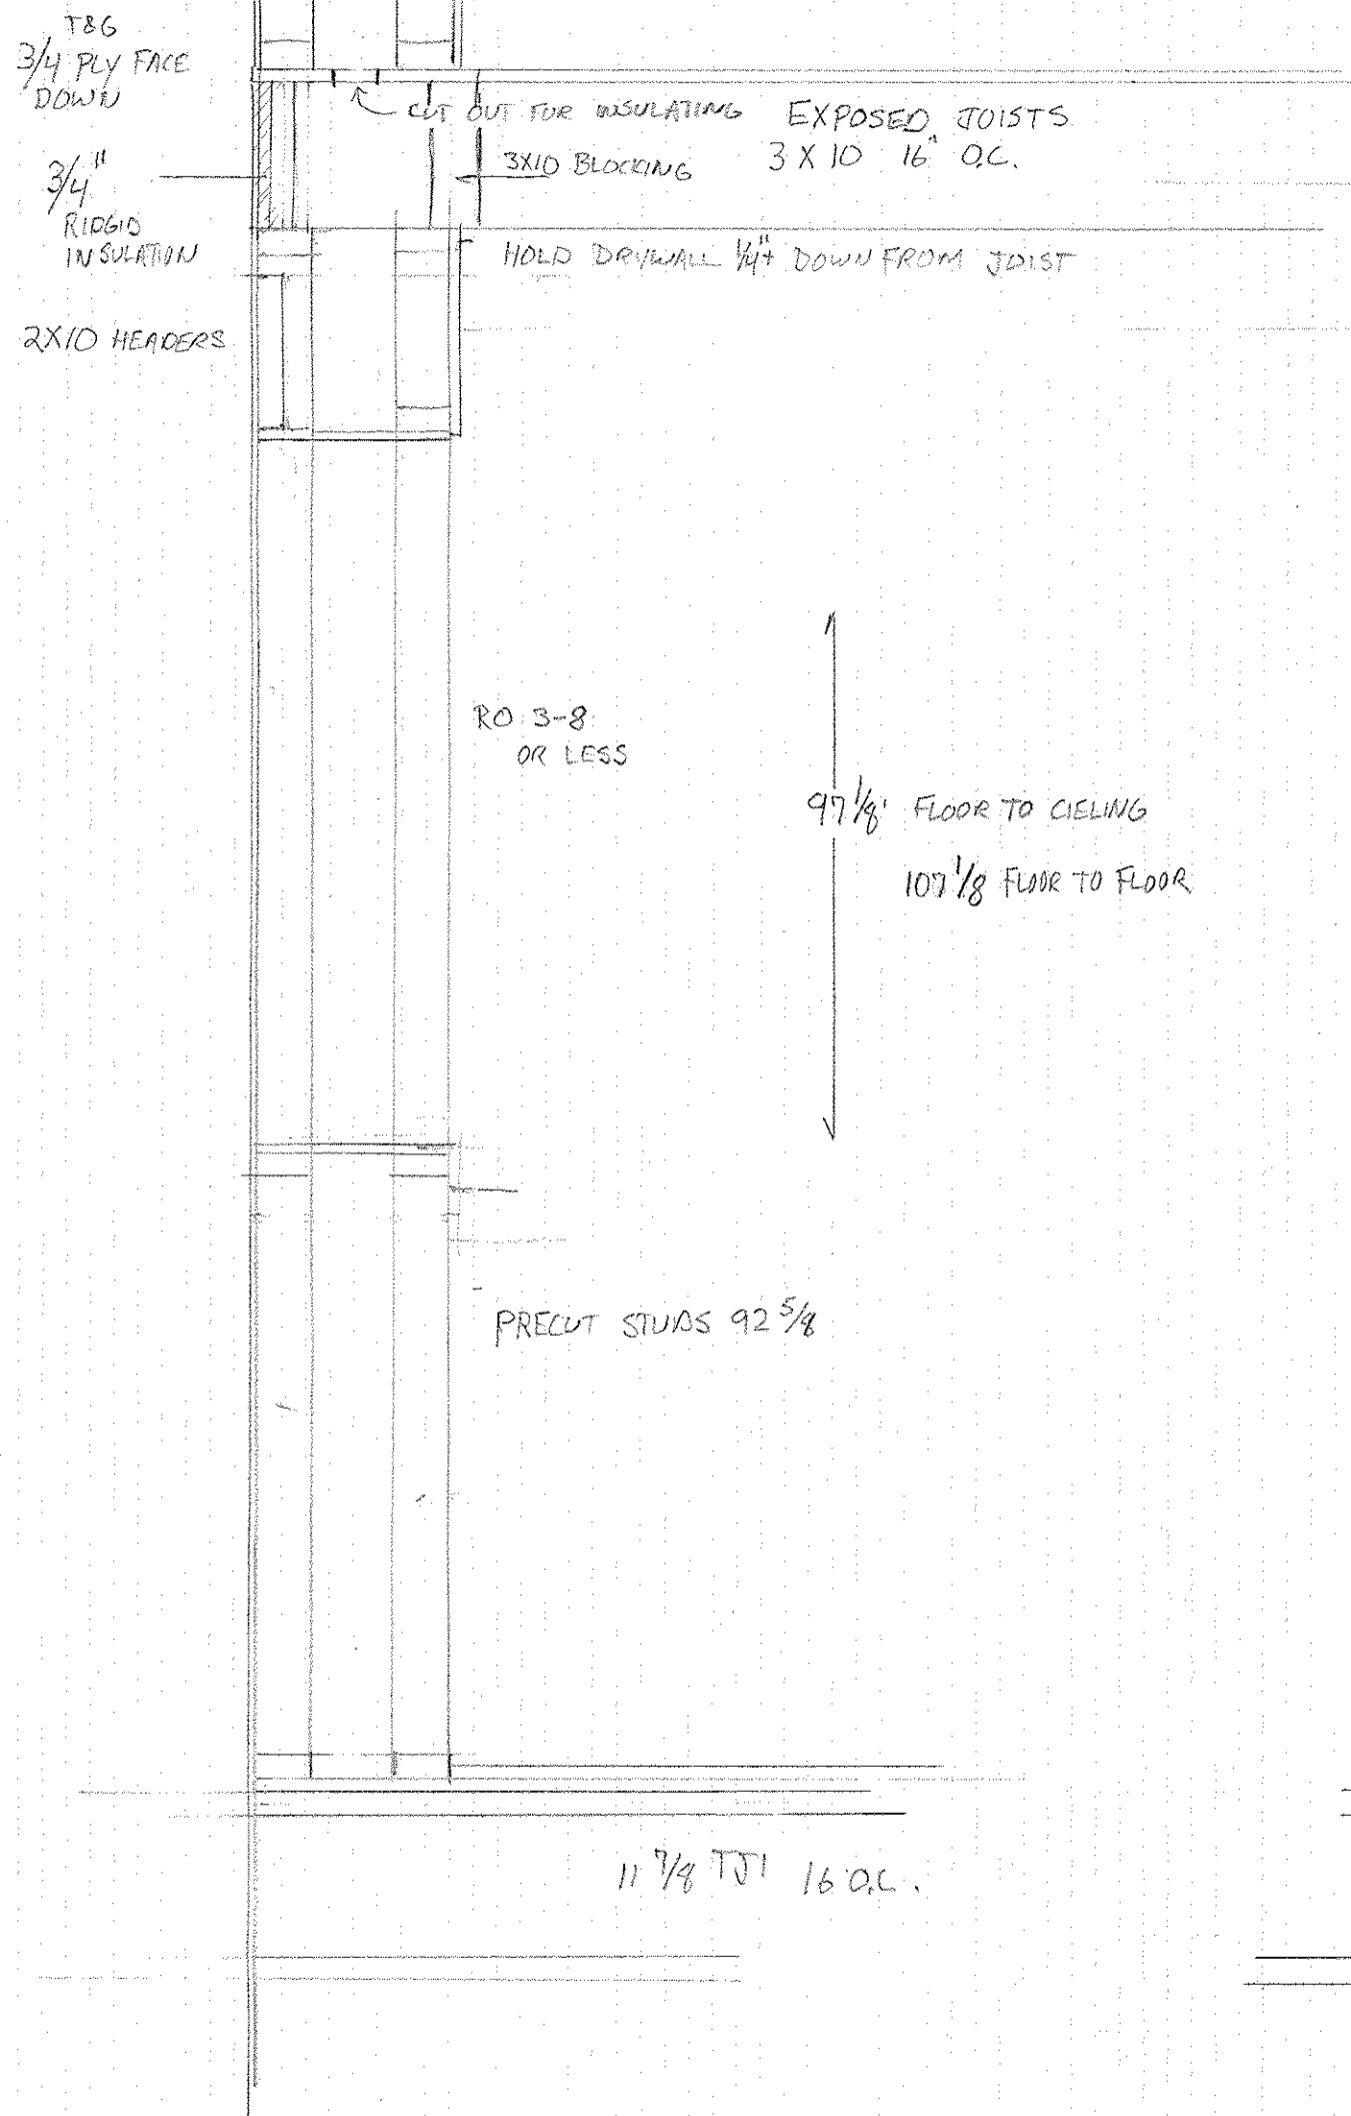

FRAMING DETAILS

SCALE 1" = 1'

