


Boulder Road

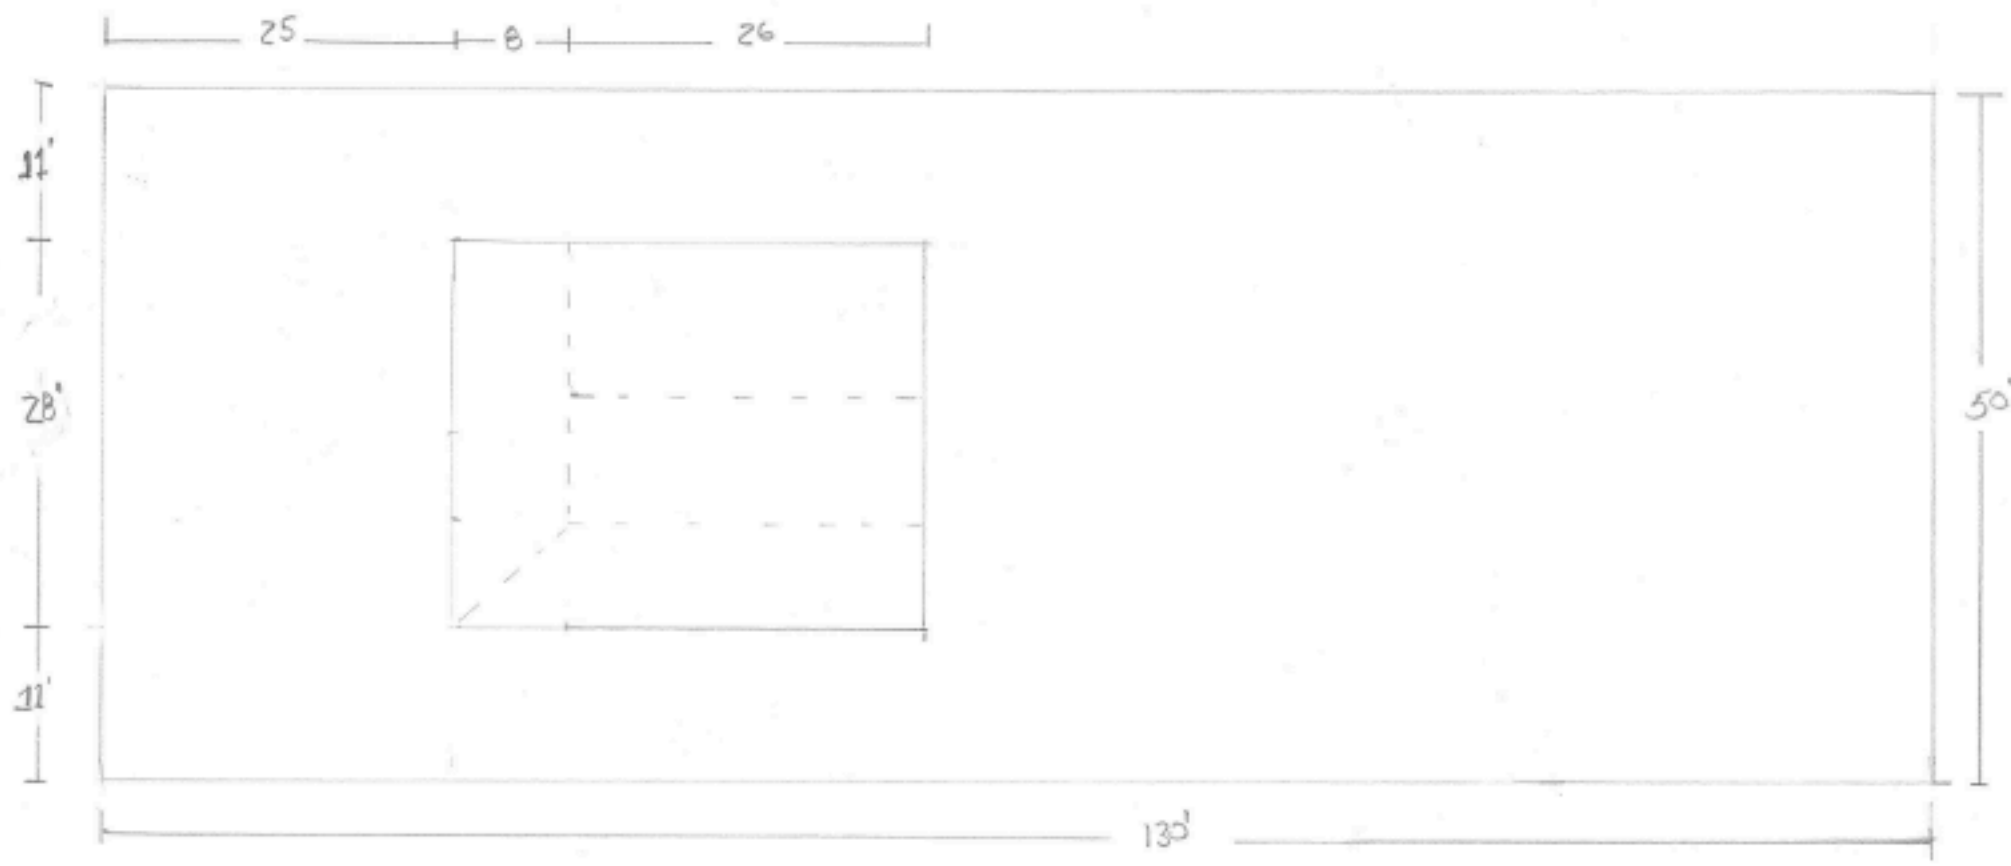

owner
Sarah Alecnowicz
23 Boulder Rd.
Peaks Island
CBL 87 E12

contractor
Walter Parker
1 South St.
Yarmouth, ME
207-232-7499
chuckparker@gmail.com

CBL 87 E12
3/32" = 1'