




Reviewed for Code Compliance
Inspections Division
Approved with Conditions

Date: 11/19/14

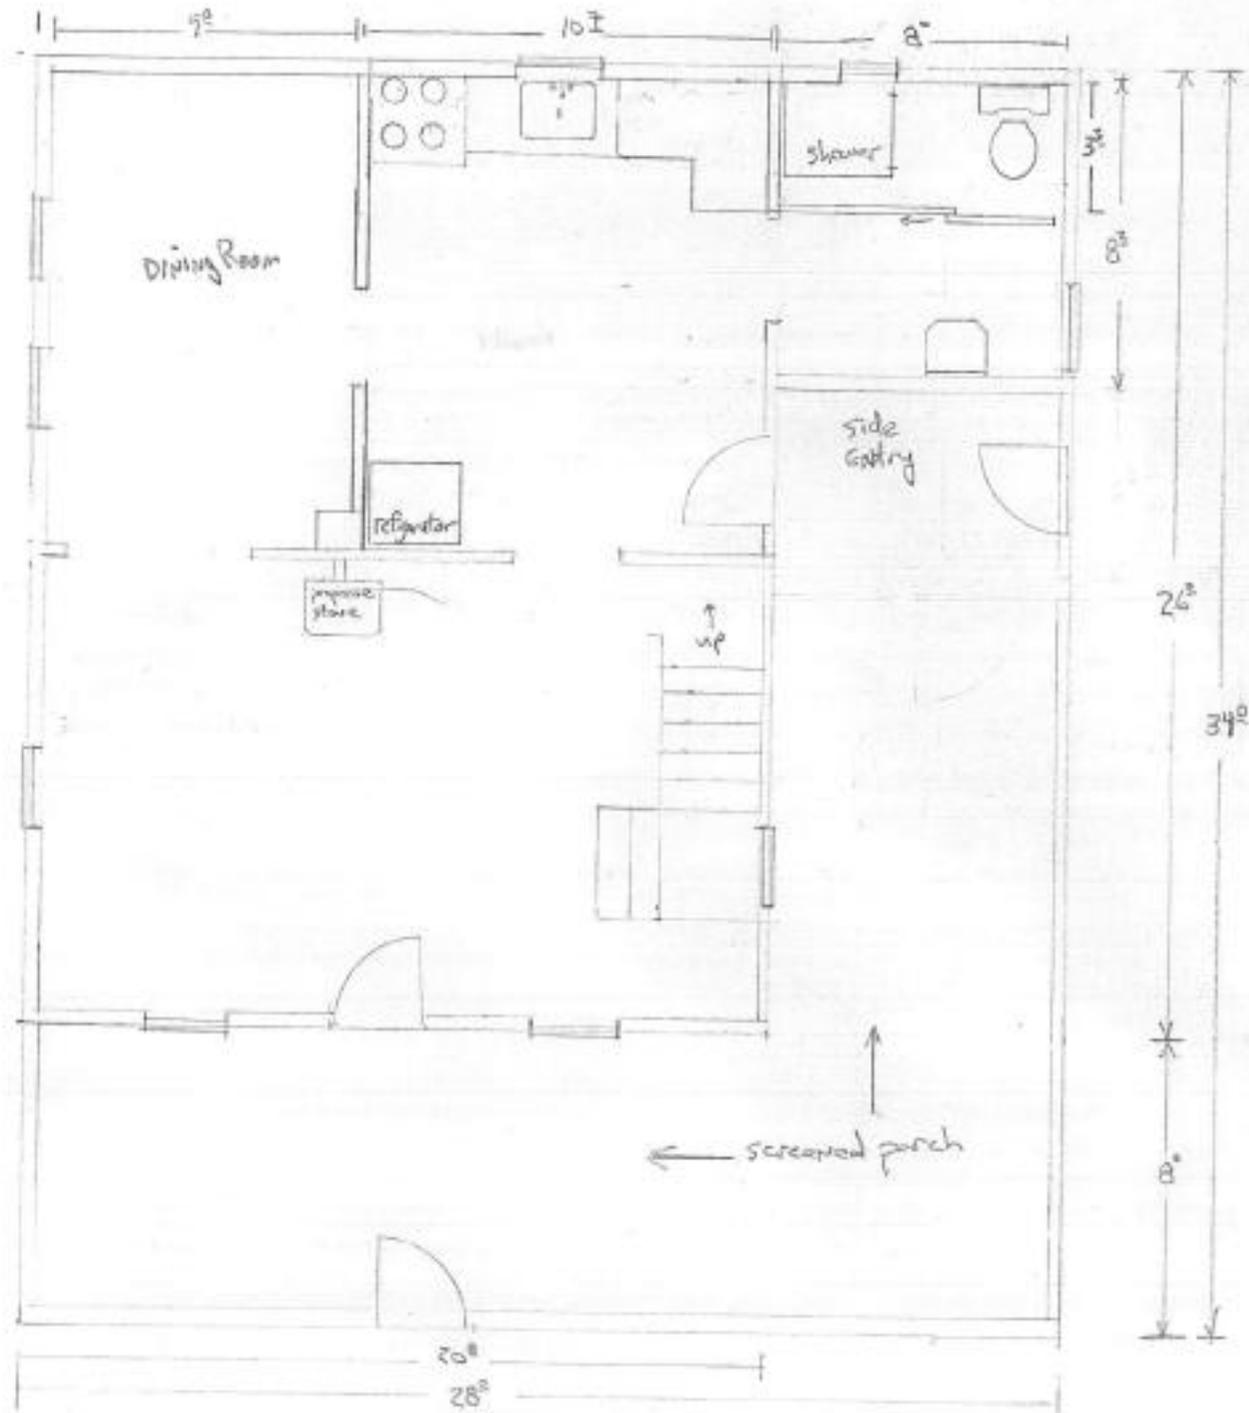

owner
Sarah Alcamowicz
23 Boulder Rd,
Peaks Island
CBL '87 E12

contractor
Walter Parker
1 South St
Yarmouth, ME
207-232-7449
chuckparker@ymail.com

1/4" = 1'

A-1 Existing First Floor

A-1