



ARCHITECT:

REED & CO. ARCHITECTURE
 48 CUMBERLAND AVE
 PORTLAND, ME 04101
 207 871 5678

INTERIOR DESIGNER:

COLE DESIGN
 PO BOX 361
 KITTERY, ME 03904
 207 653 0083

STRUCTURAL ENGINEER


SHELLEY ENGINEERING
 PO BOX 1030
 GRAY, ME 04039
 207 657 8031

MECHANICAL ENGINEER:


HOLBROOK ENGINEERING
 52 HEATH RD
 SACO, ME 04072
 207 283 9127

ELECTRICAL ENGINEER:

BARTLETT DESIGN
 842 WASHINGTON STREET
 BATH, MAINE 04530
 207 443 5447

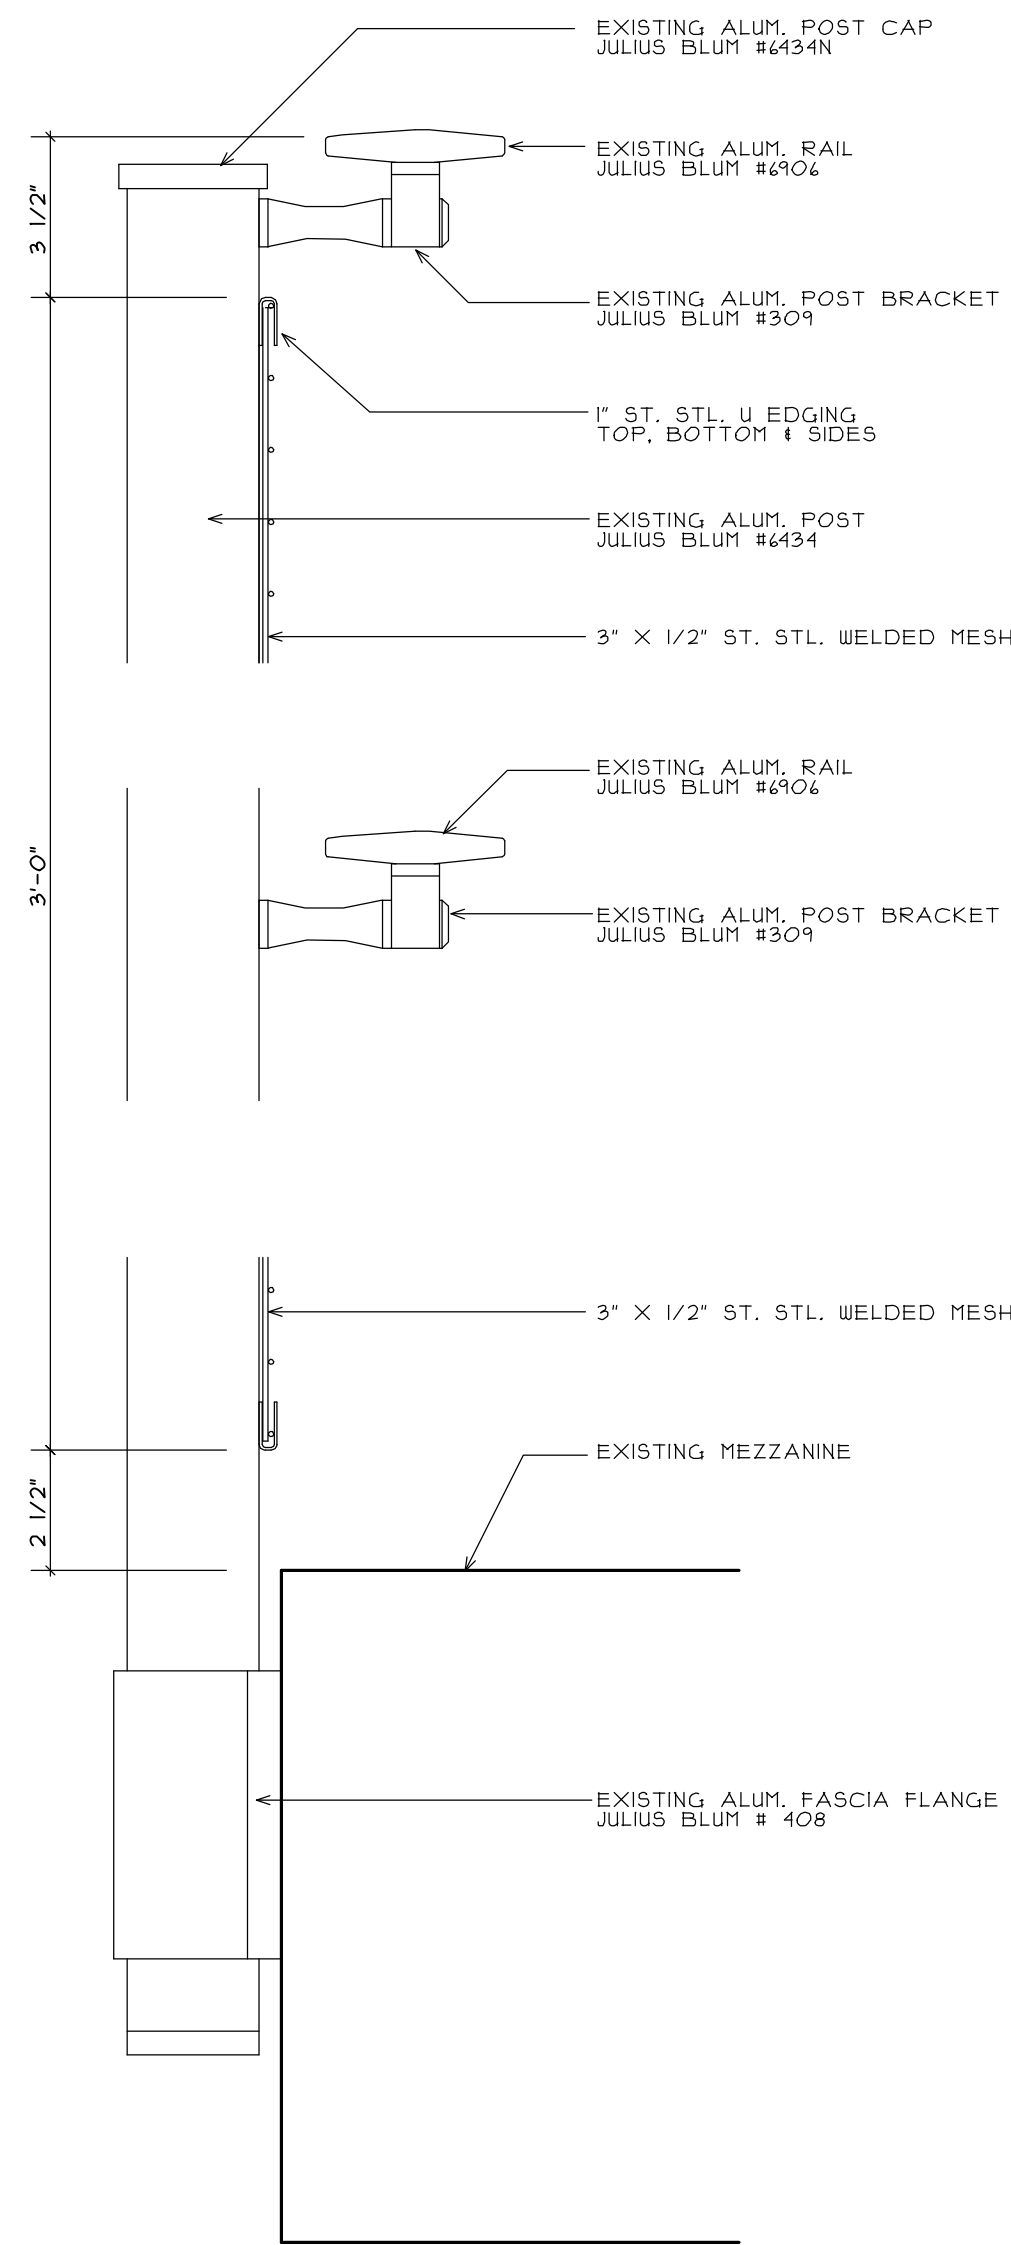


SECTION
 EXISTING GUARD AT MEZZANINE

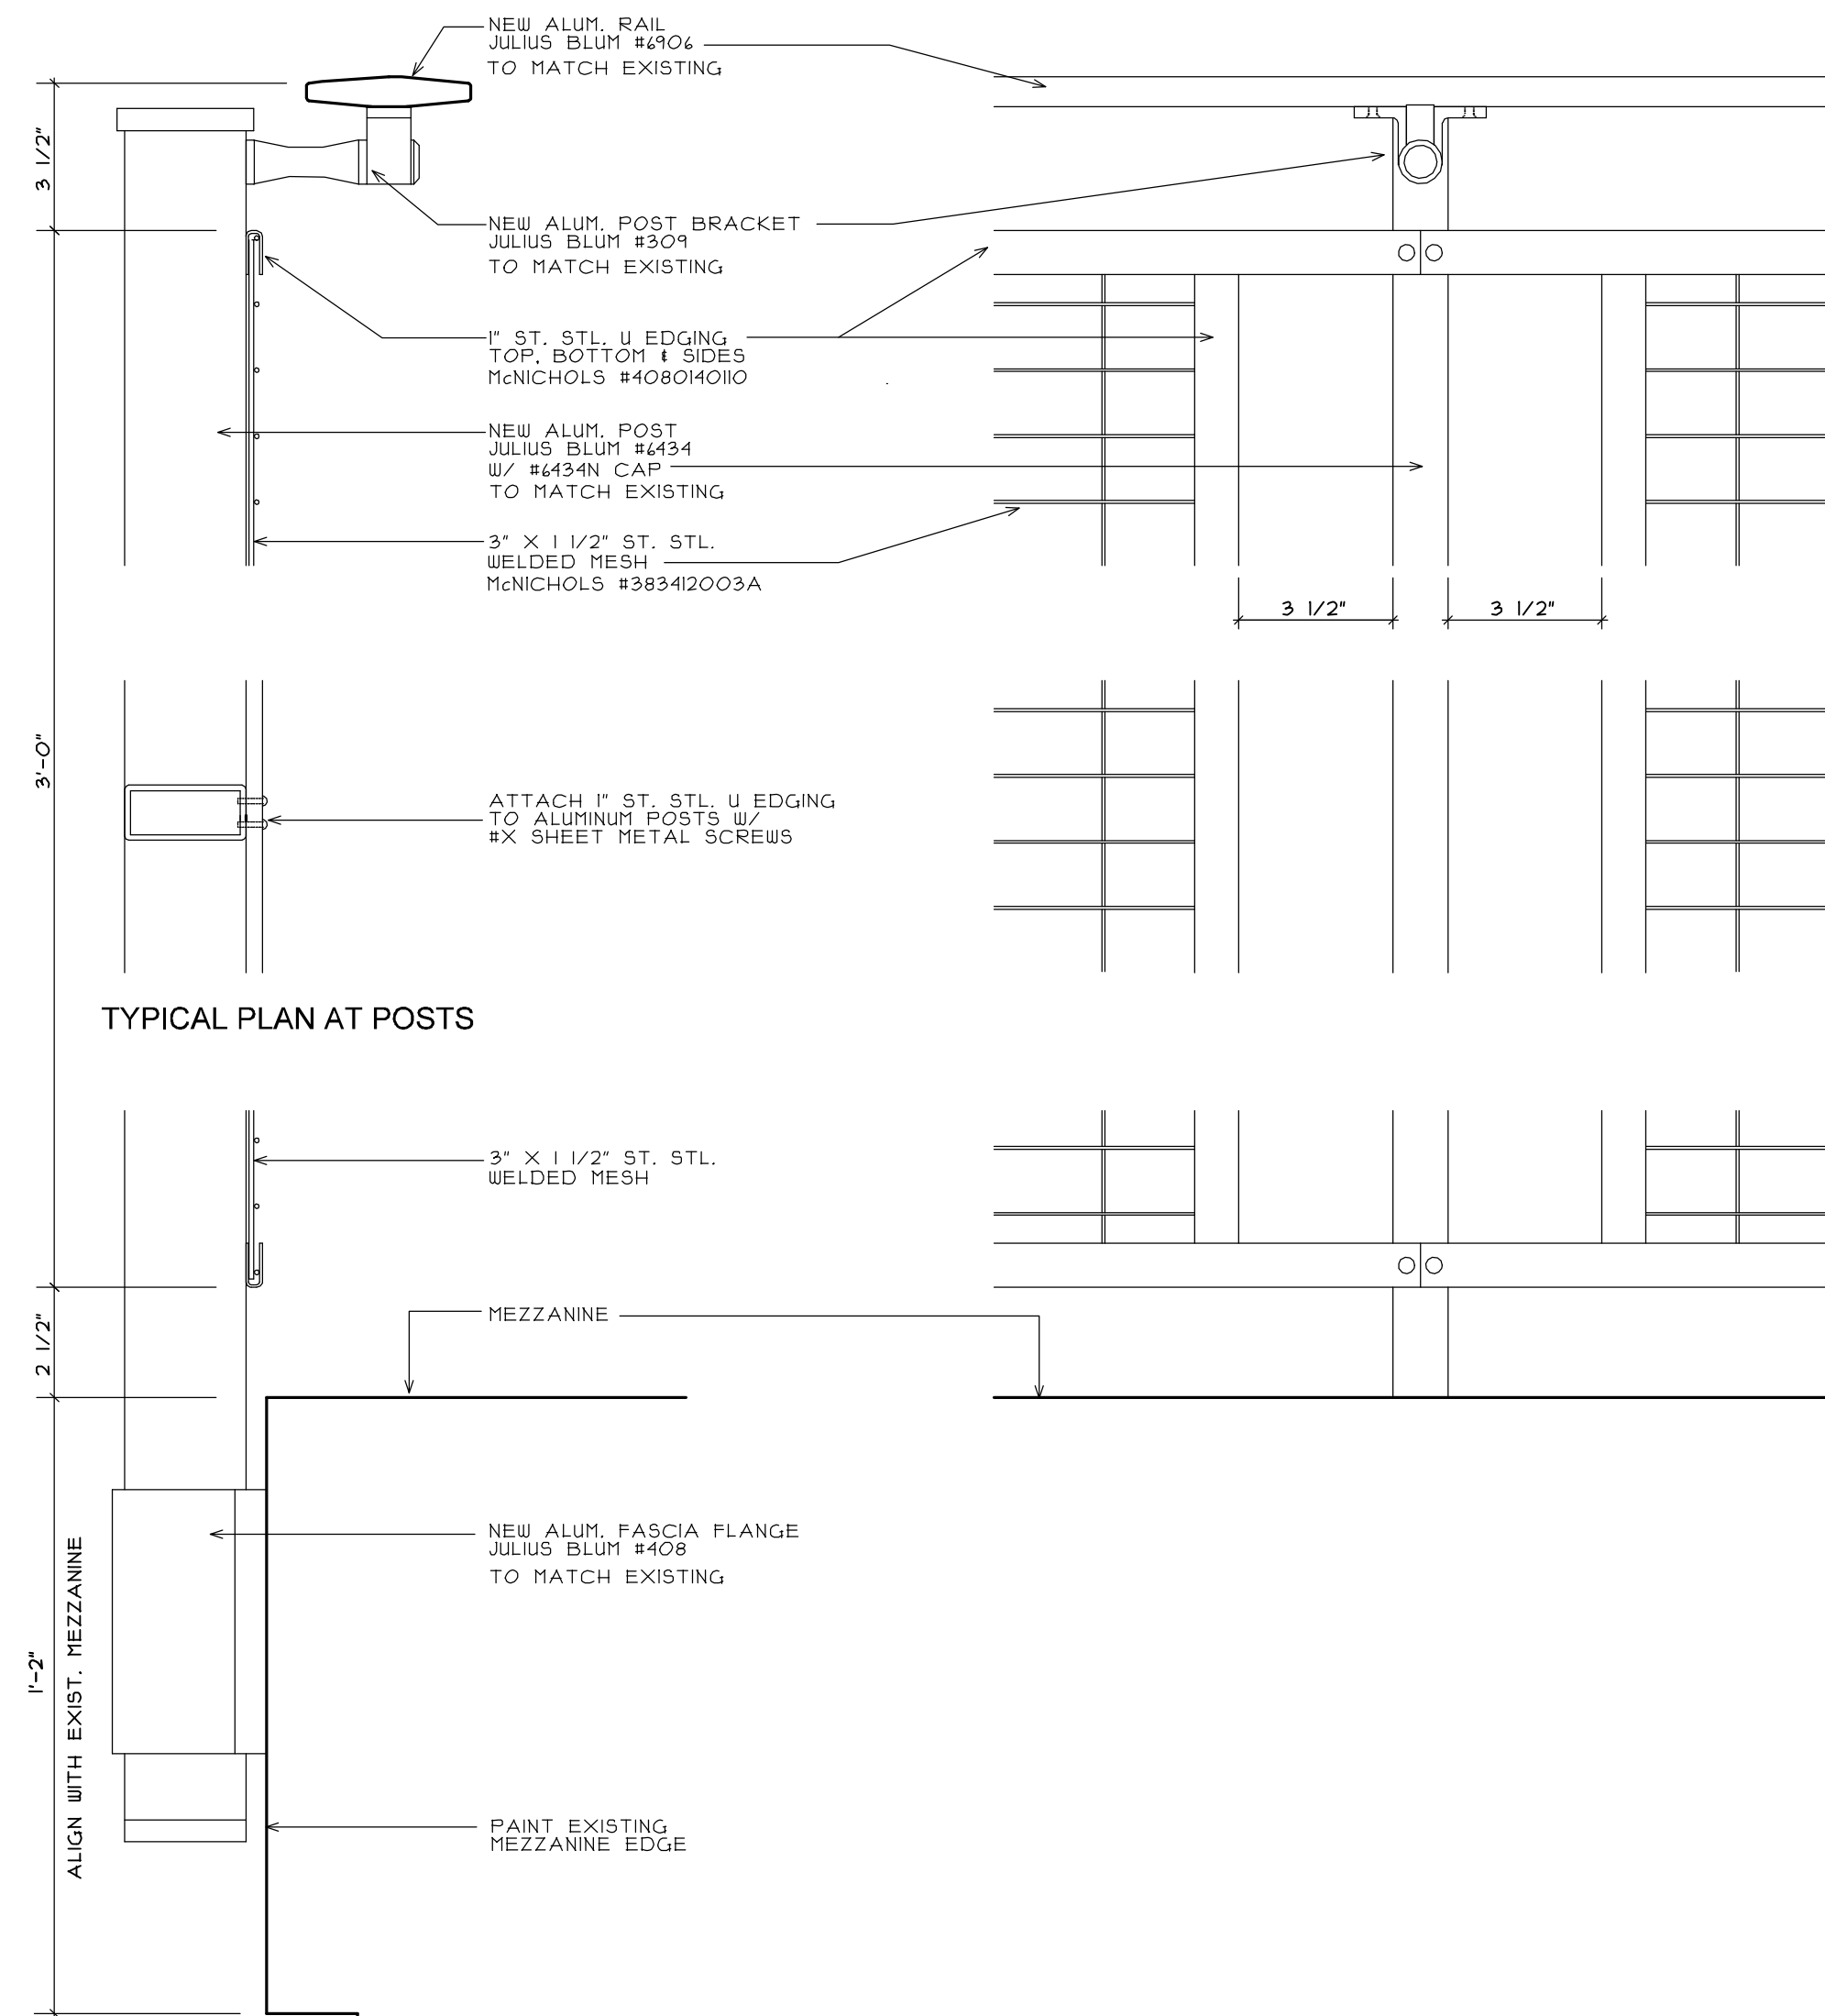


SECTION
 NEW GUARD AT MEZZANINE

SECTION
 NEW MESH PANEL
 ELEVATION FROM MEZZANINE

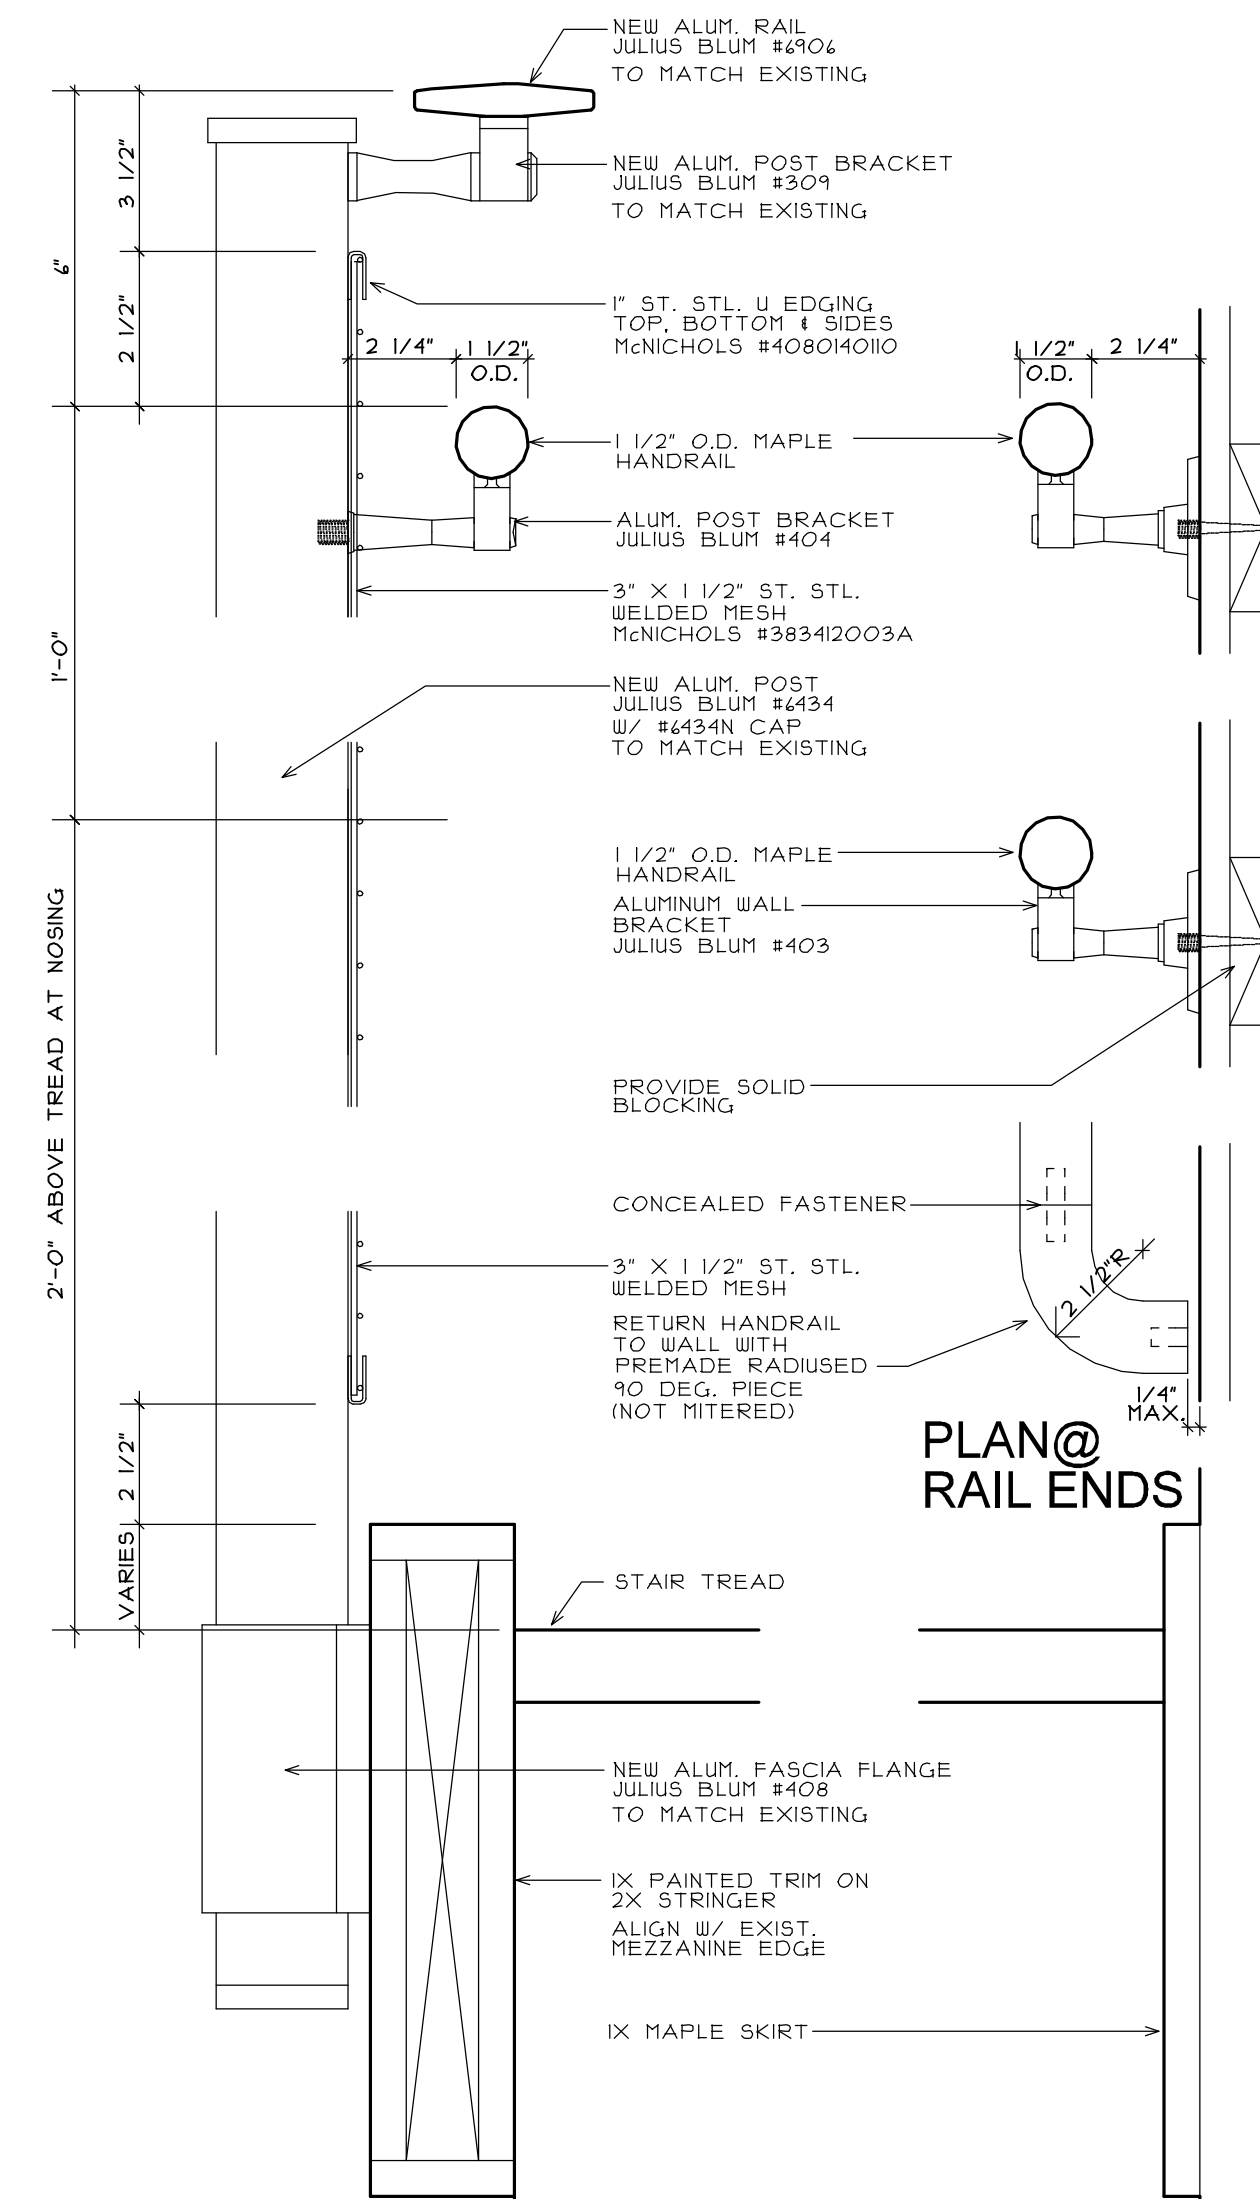


SECTION
 NEW GUARD AND
 HANDRAILS AT NEW STAIR

SECTION
 WALL MOUNTED HANDRAIL

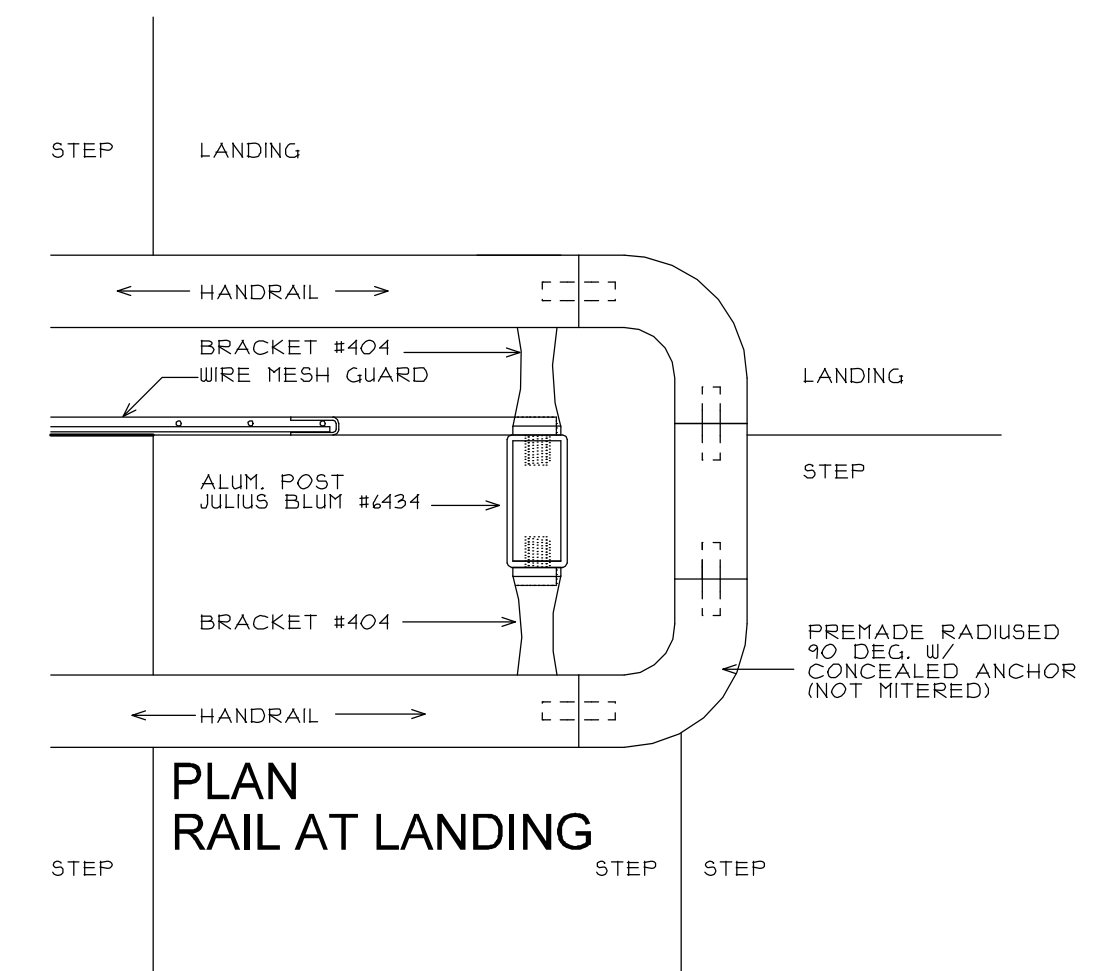

PLAN
 RAIL AT LANDING

PLAN@
 RAIL ENDS

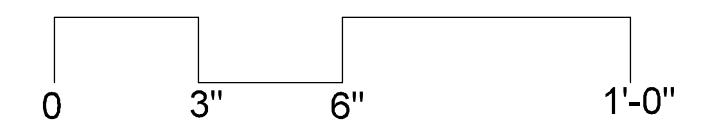

12-21-16 Issued for Review

PROPOSED
 IMPROVEMENTS

**PEAKS ISLAND
 COMMUNITY
 CENTER
 & LIBRARY**

Title:
 STAIR DETAILS

Sheet No.

A3.3

Scale: 3" = 1'-0"

Date:

Revised: