



SECTION 1
Scale: 1/4" = 1'-0"

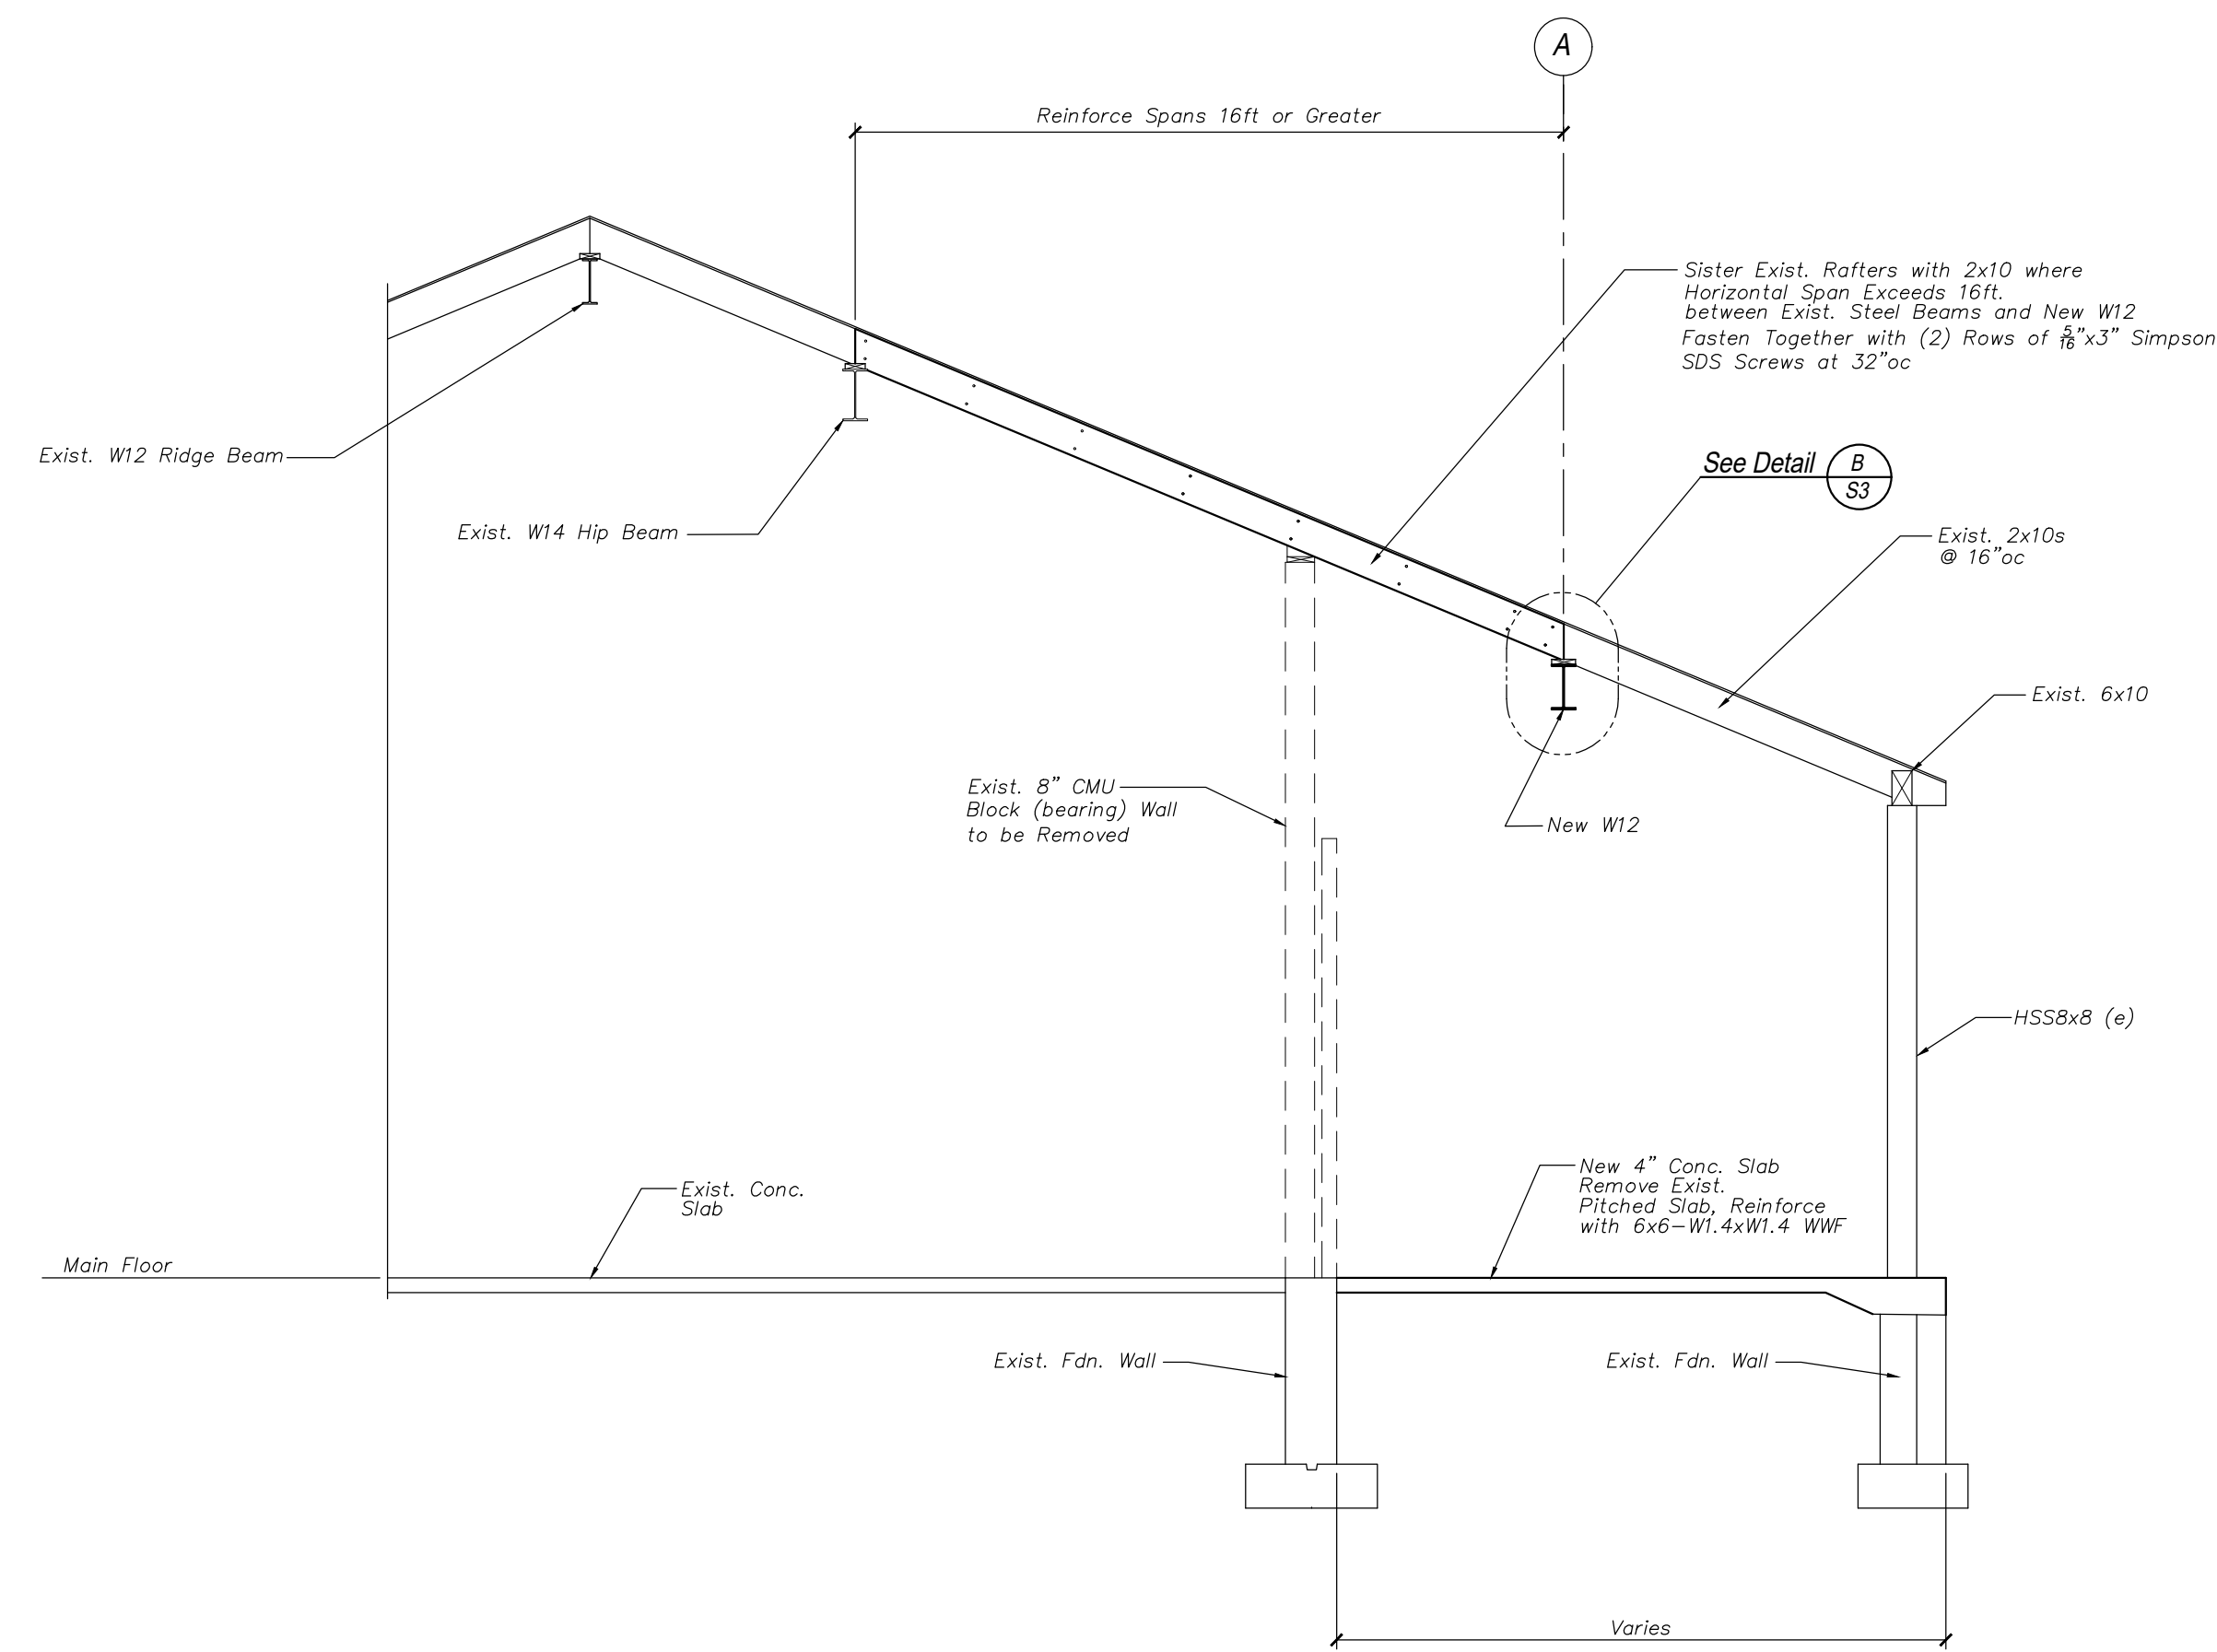

SECTION 2
Scale: 1/4" = 1'-0"

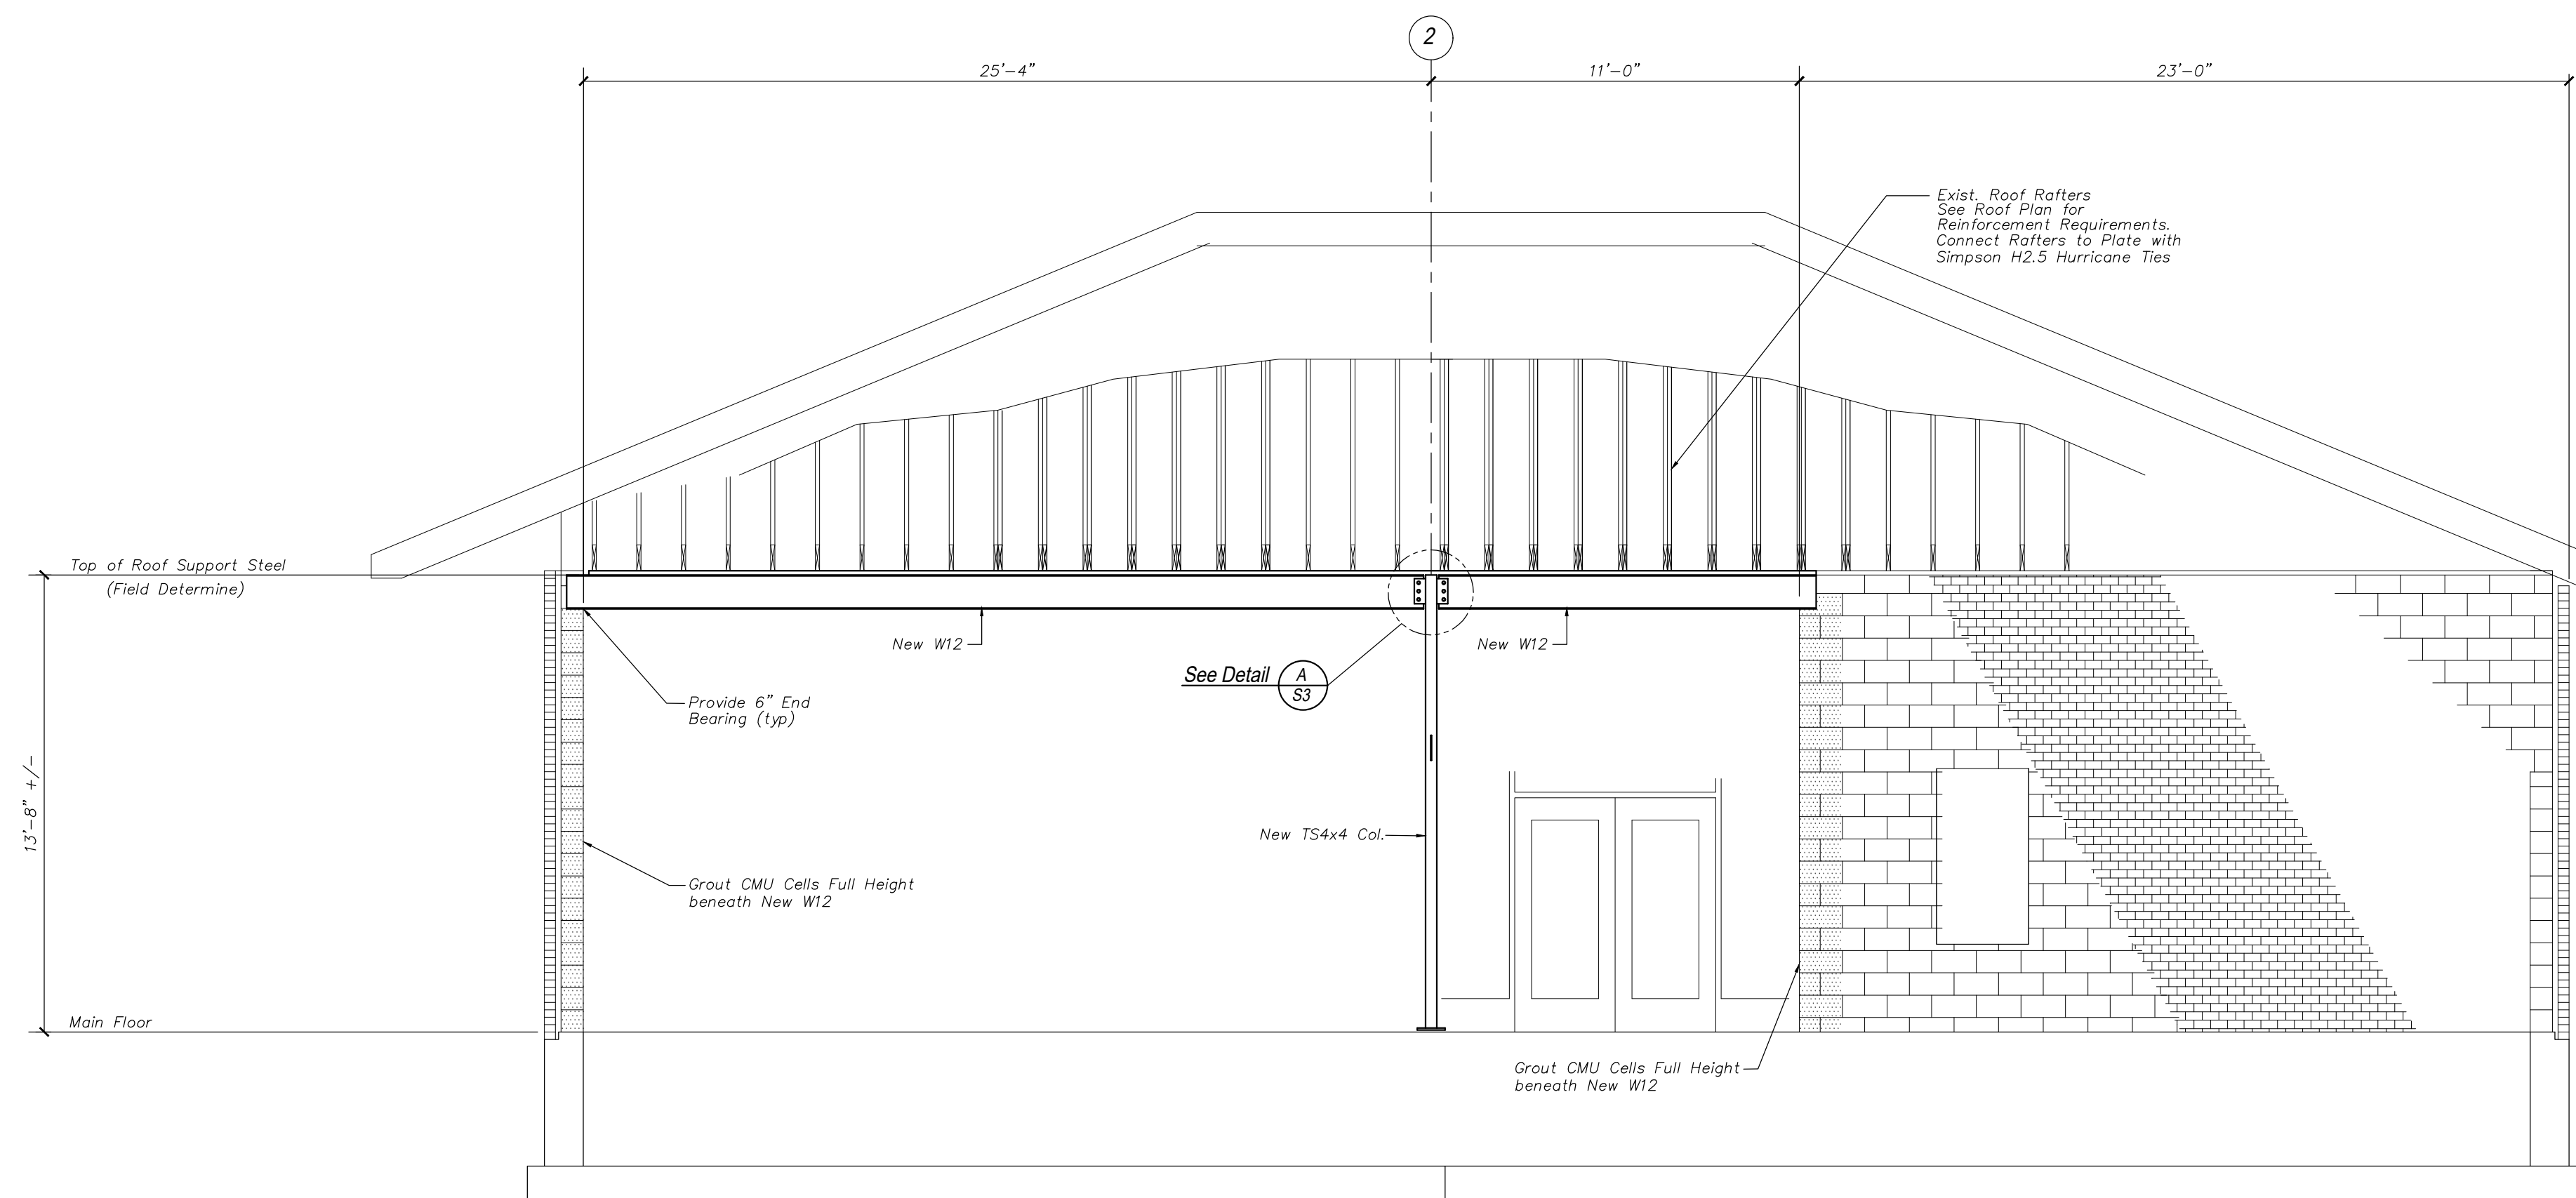


SECTION 3
Scale: 1/4" = 1'-0" Along the A-A Line

12-21-16 ISSUED FOR REVIEW

SEI
Shelley Engineering, Inc.
Structural Consultants
P.O. Box 1030
Gray, Maine 04039
Phone (207) 687-8031
www.ShelleyEngineering.com

ME
Proposed Improvements
Peaks Island Community Center
&
Library
Peaks Island

Issue	Date
Progress	11/28/16
Progress	12/8/16
Client Review	12/10/16
Review	12/21/16

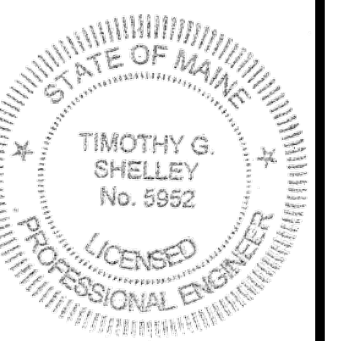

SHEET TITLE:

Sections

S2 of 3

SEI Job # 2016-194