

Rachel Conly
Architectural Design

26 Sterling Street
Peaks Island, Maine 04108
207.766.5625

**Proposed Dormer
Cross Section**

PROJECT
Cuthberston
Perzanoski Residence

341 Island Avenue
Peaks Island, Me.
04108


DATE
5.28.13

REVISED

SCALE
 $\frac{1}{2}'' = 1'-0''$

DRAWN BY
Rachel

NOTES

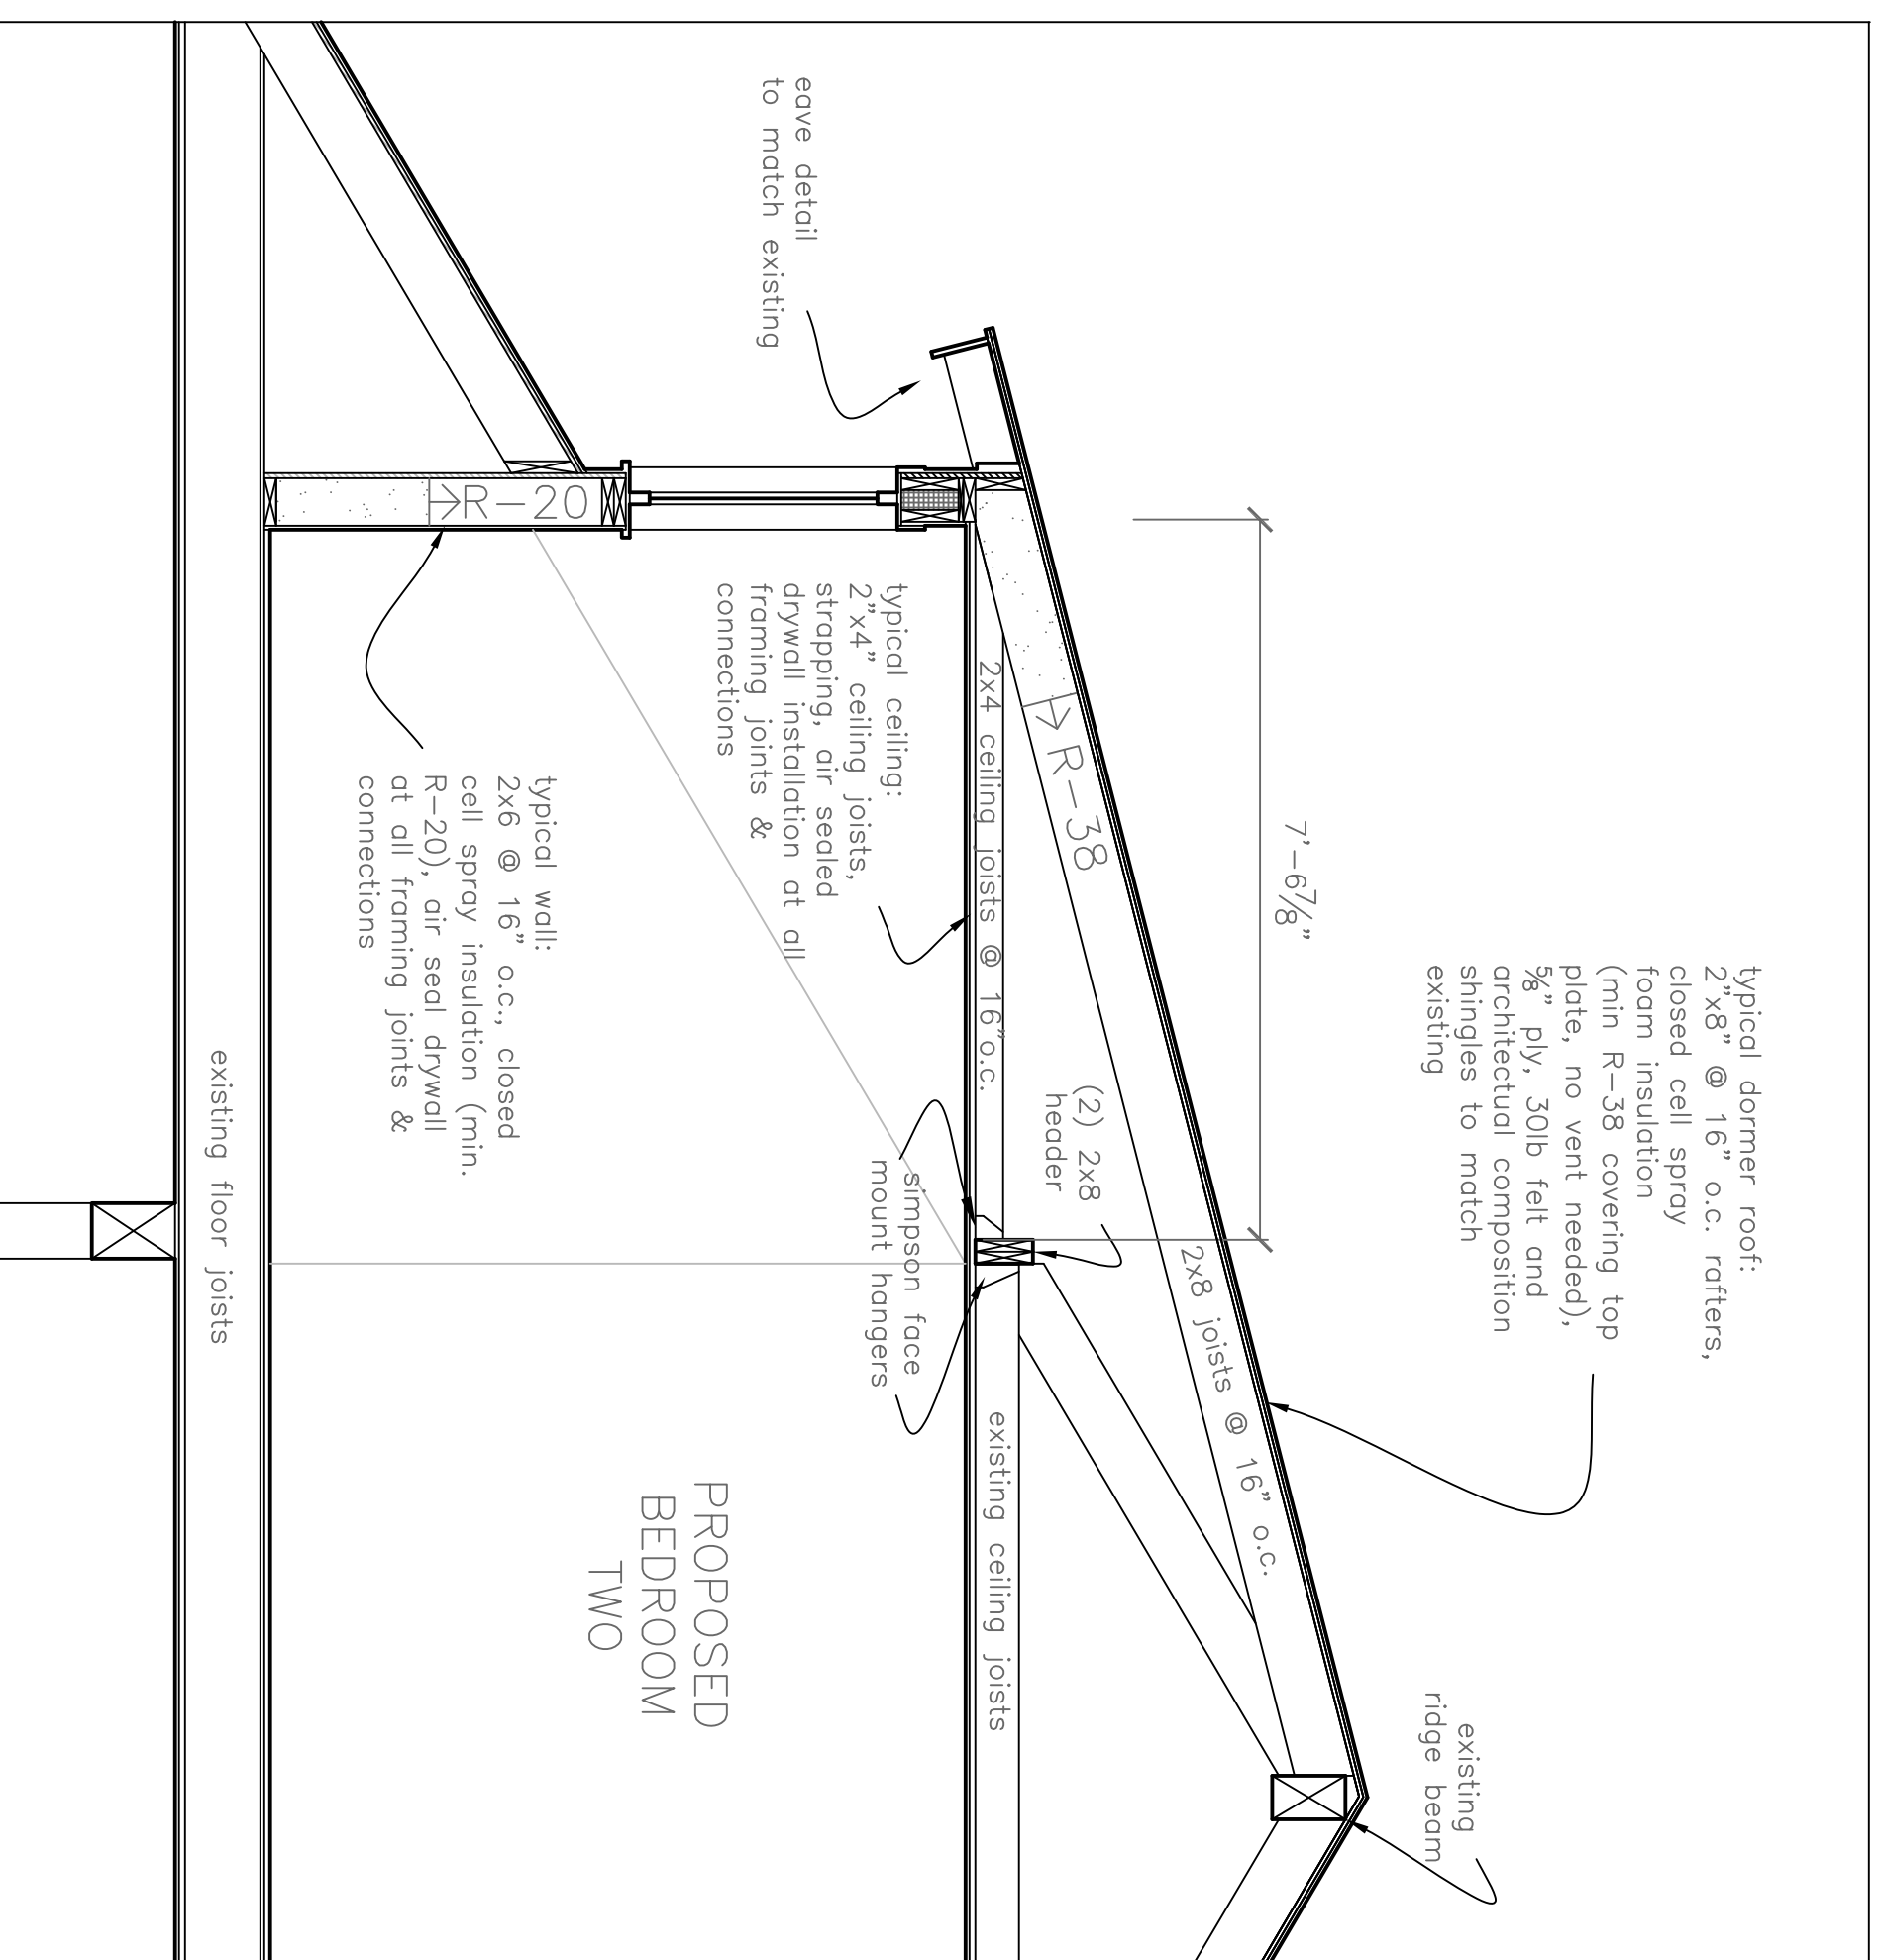

A Proposed Dormer Cross Section
 $\frac{1}{2}'' = 1'-0''$

