



VERIZON WIRELESS
 100 BERRY AVENUE
 WESTBOROUGH, MA 01581-3956

PORTLAND 6 ME

ZONING DRAWINGS	
2	06/13/14 FOR SUBMITTAL
1	05/13/14 FOR SUBMITTAL
0	04/25/14 FOR SUBMITTAL
A	02/26/14 FOR COMMENT




Dewberry
 Engineers Inc
 286 SUMMER STREET
 BOSTON, MA 02109
 PHONE: 617.697.3400
 FAX: 617.697.3410



DRAWN BY:	SK
CHECKED BY:	MFT
PROJECT NUMBER:	50002925
JOB NUMBER:	50062335
SITE ADDRESS:	

25 CHURCH STREET
 PEAKS ISLAND, ME 04108

SHEET TITLE	
SHEET NUMBER	Z-3

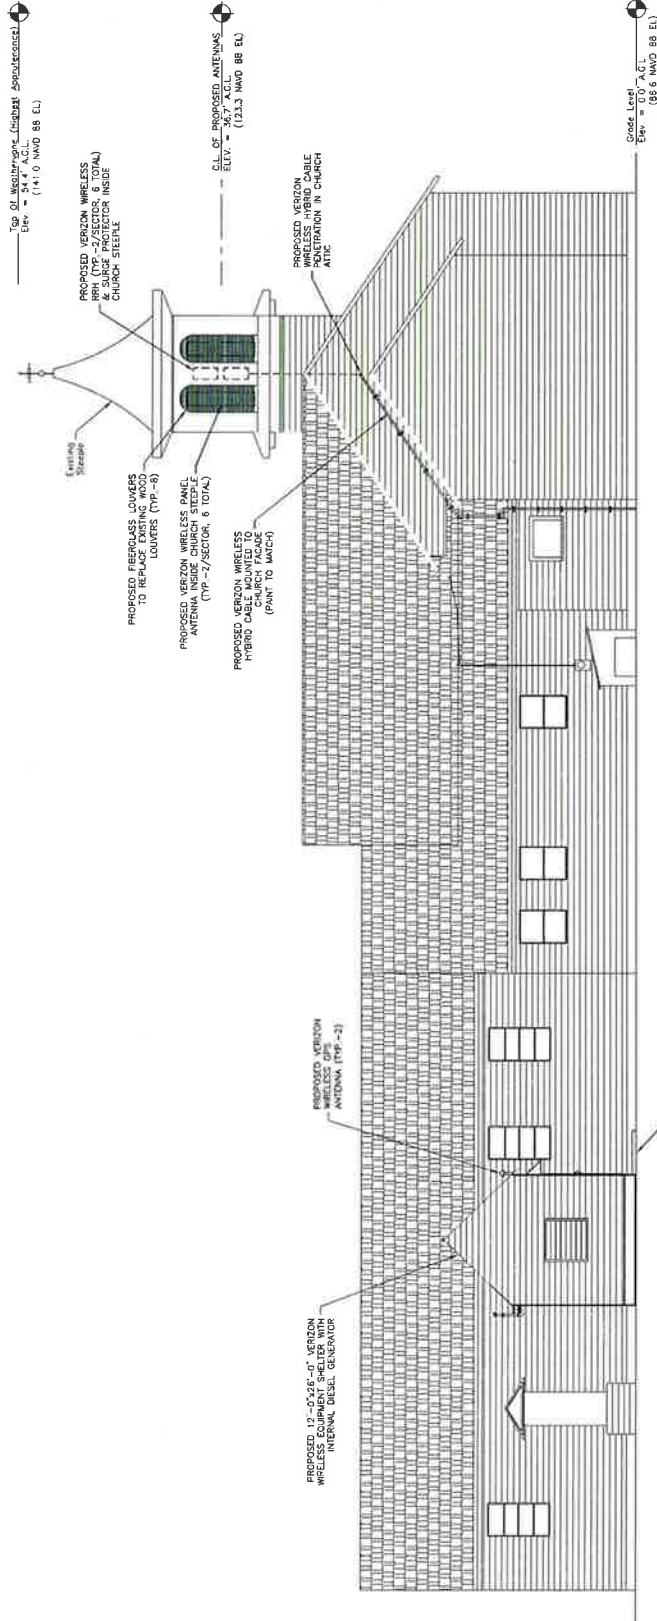

- NOTES:**
1. SOME EXISTING & PROPOSED INFORMATION NOT SHOWN FOR CLARITY
 2. A.C.L. - ABOVE GROUND LEVEL.
C.L. - CENTER LINE