



STEEPLE PLAN
 SCALE: 1/4"=1' FOR 11"x17"
 1/2"=1' FOR 22"x34"
 0' 1' 2' 4'

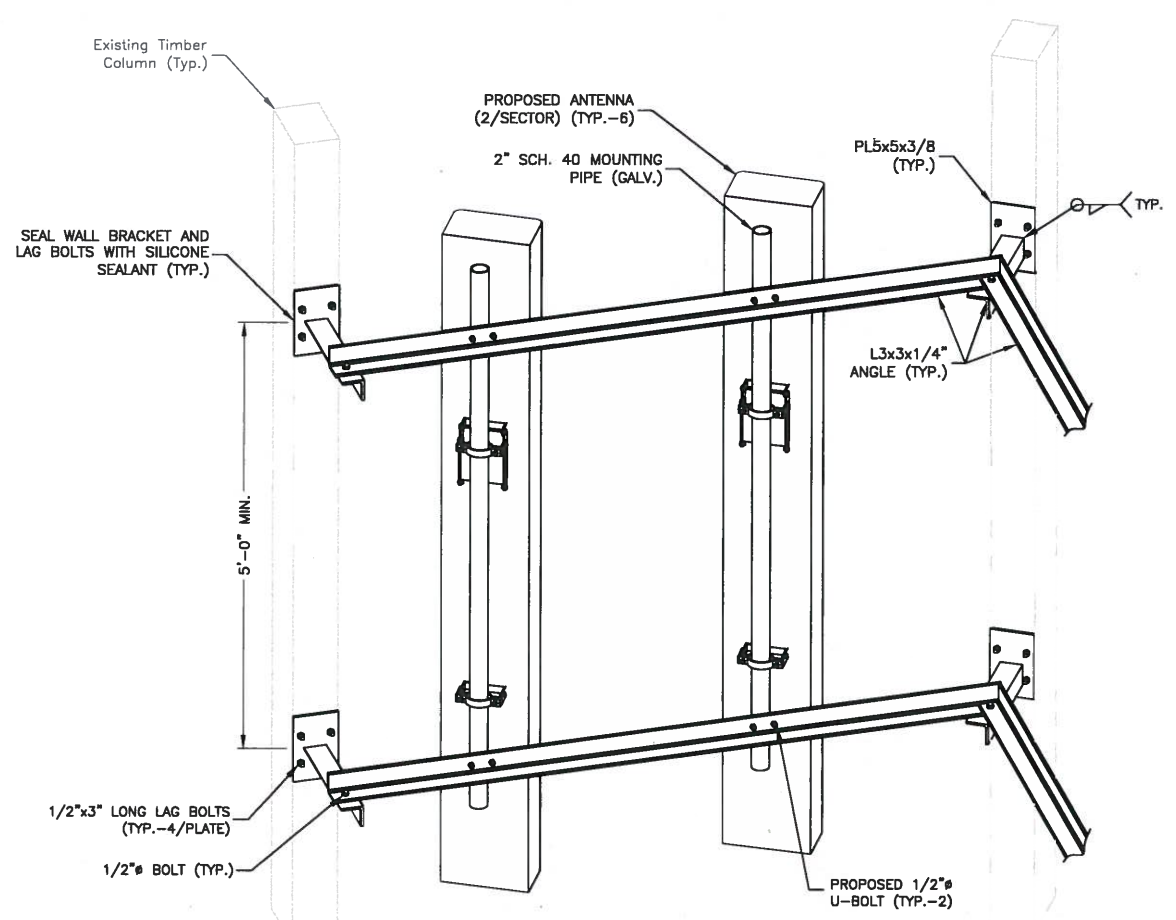


ANTENNA MOUNTING DETAIL
 SCALE: N.T.S.

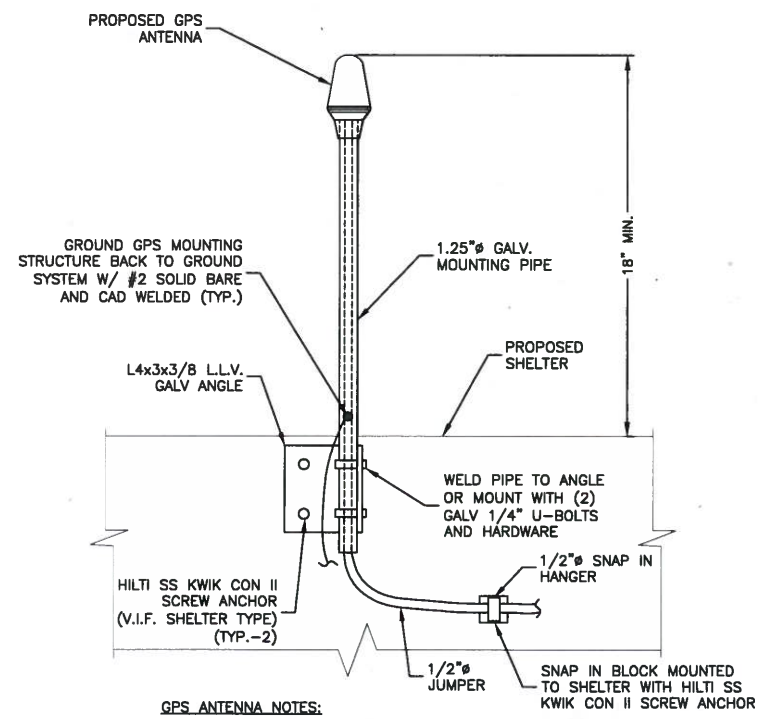

GPS ANTENNA MOUNT DETAIL
 SCALE: N.T.S.

- GPS ANTENNA NOTES:**
- GROUND ANTENNAS AND MOUNTS PER MANUFACTURER'S RECOMMENDATIONS AND VERIZON WIRELESS STANDARDS.
 - SEAL ALL WALL PENETRATIONS WITH SILICONE SEALANT.

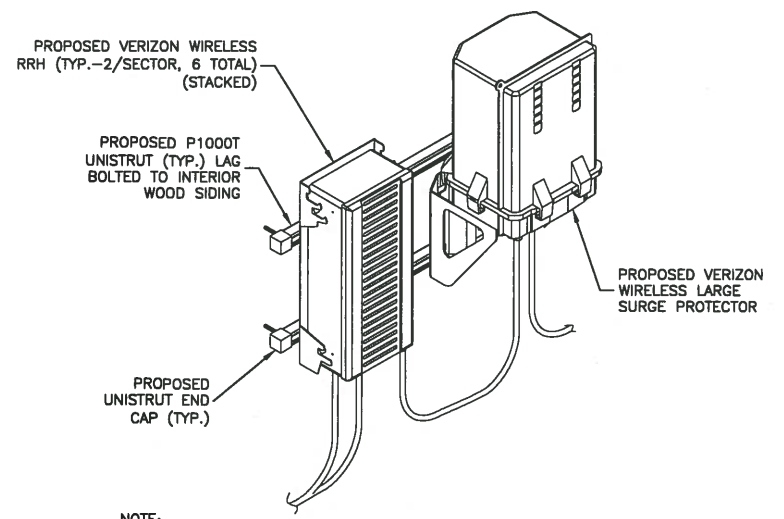

RRH & SURGE ARRESTOR MOUNTING DETAILS
 SCALE: N.T.S.

- NOTE:**
- DETAIL SHOWN IS SCHEMATIC. ACTUAL CONFIGURATION OF EQUIPMENT VARIES PER SECTOR. ONLY (1) RRH SHOWN FOR CLARITY.



VERIZON WIRELESS
 400 FRIBERG PARKWAY
 WESTBOROUGH, MA 01581-3956

PORTLAND 6 ME

CONSTRUCTION DRAWINGS		
2	09/23/14	FOR SUBMITTAL
1	08/25/14	FOR SUBMITTAL
A	08/18/14	FOR COMMENT



Dewberry Engineers Inc.
 280 SUMMER STREET
 10TH FLOOR
 BOSTON, MA 02210
 PHONE: 617.695.3400
 FAX: 617.695.2310



DRAWN BY:	SK
REVIEWED BY:	MFT
CHECKED BY:	BBR
PROJECT NUMBER:	50002925
JOB NUMBER:	50062235
SITE ADDRESS	

25 CHURCH AVE
 PEAKS ISLAND, ME 04108

SHEET TITLE	CONSTRUCTION DETAILS - I
SHEET NUMBER	