



VERIZON WIRELESS
400 FRIBERG PARKWAY
WESTBOROUGH, MA 01581-3956

PORTLAND 6 ME

ZONING DRAWINGS

NO.	DATE	DESCRIPTION
2	06/12/14	FOR SUBMITTAL
1	05/13/14	FOR SUBMITTAL
0	04/25/14	FOR SUBMITTAL
A	02/26/14	FOR COMMENT



Dewberry Engineers Inc.
280 SUMNER STREET
10TH FLOOR
BOSTON, MA 02210
PHONE: 817.853.5400
FAX: 817.853.3810



DRAWN BY:	SK
REVIEWED BY:	WFT
CHECKED BY:	BBR
PROJECT NUMBER:	50002925
JOB NUMBER:	50062235
SITE ADDRESS:	


25 CHURCH STREET
PEAKS ISLAND, ME 04108

SHEET TITLE

PROPOSED SITE
& STEEPLE PLAN

SHEET NUMBER

Z-2

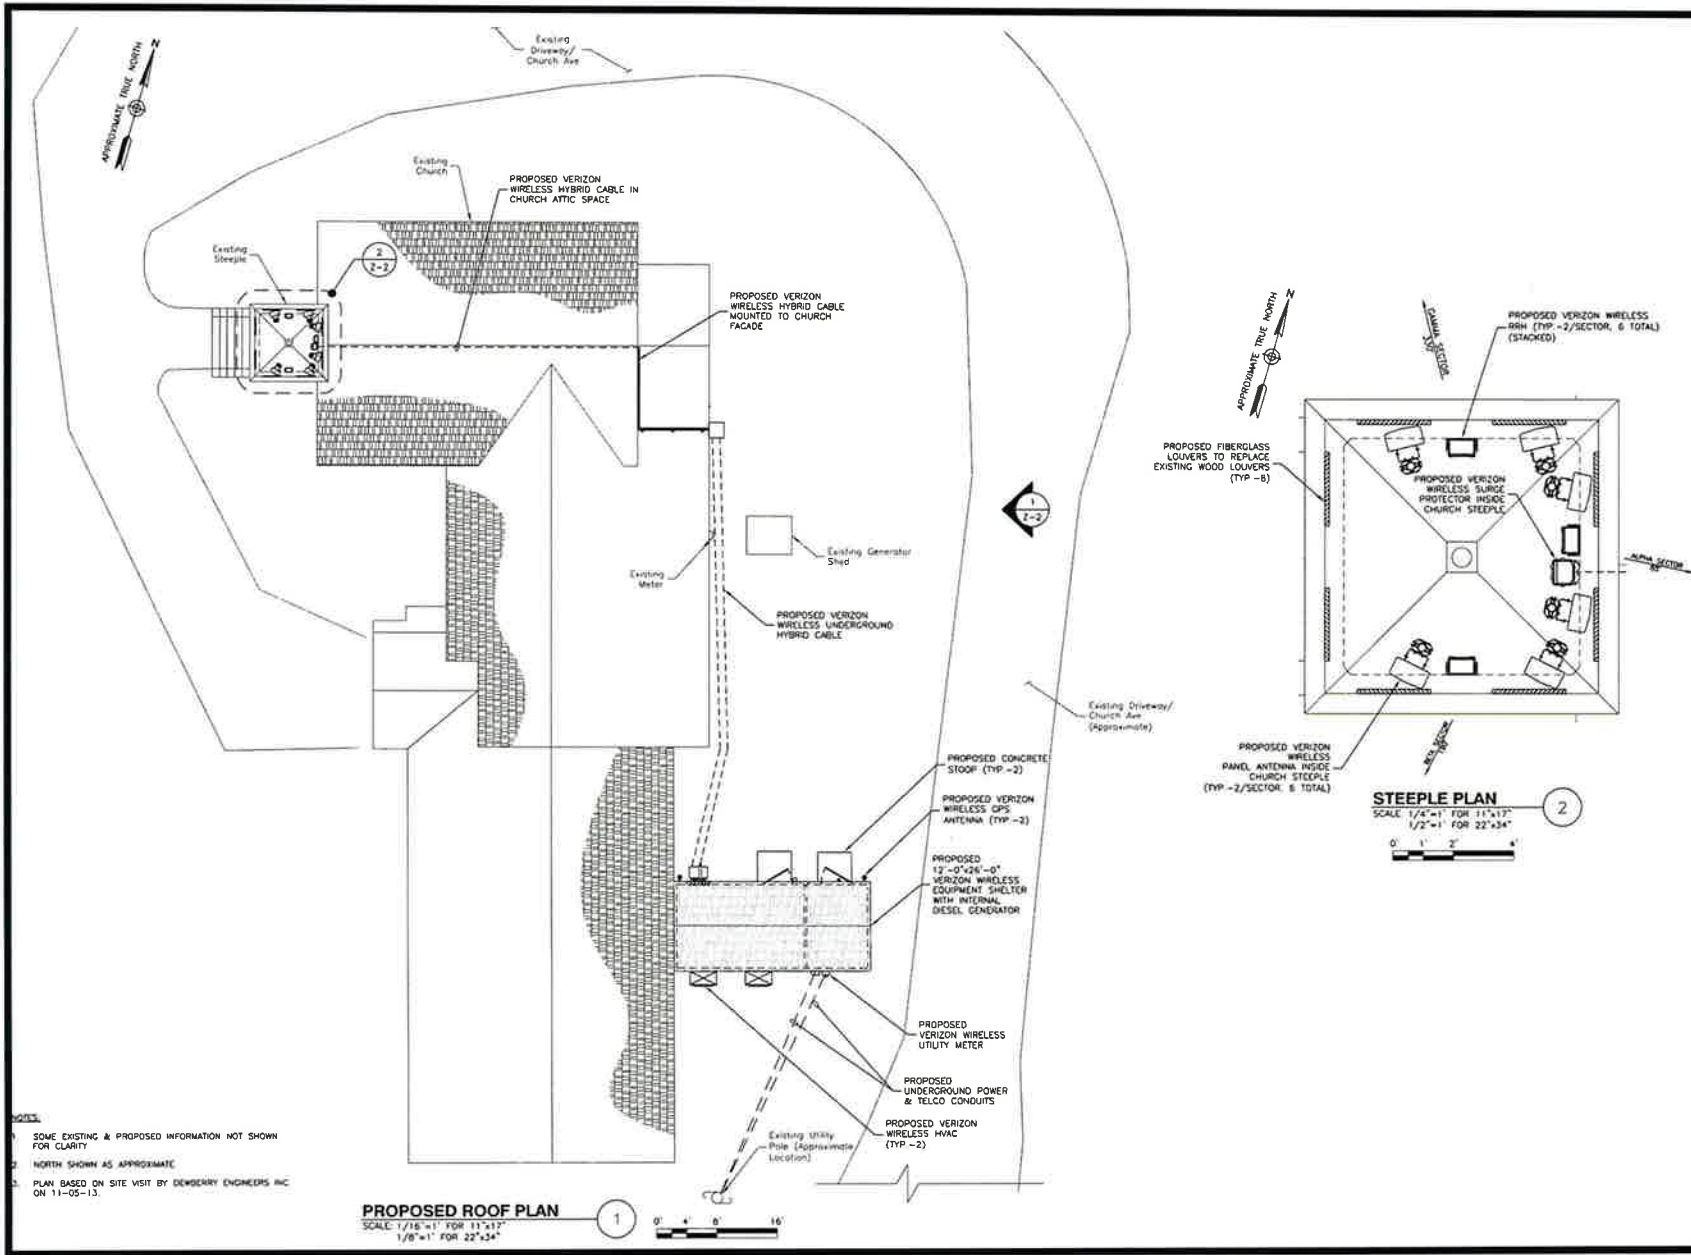

- 1. SOME EXISTING & PROPOSED INFORMATION NOT SHOWN FOR CLARITY
- 2. NORTH SHOWN AS APPROXIMATE
- 3. PLAN BASED ON SITE VISIT BY DEWBERRY ENGINEERS INC ON 11-05-13.