


COVERS 1700'S @ 12" DIA @ 12" CONCRETE B/C WEATHER STRINGS  
 2) MINIMUM 8" CONCRETE TO DO

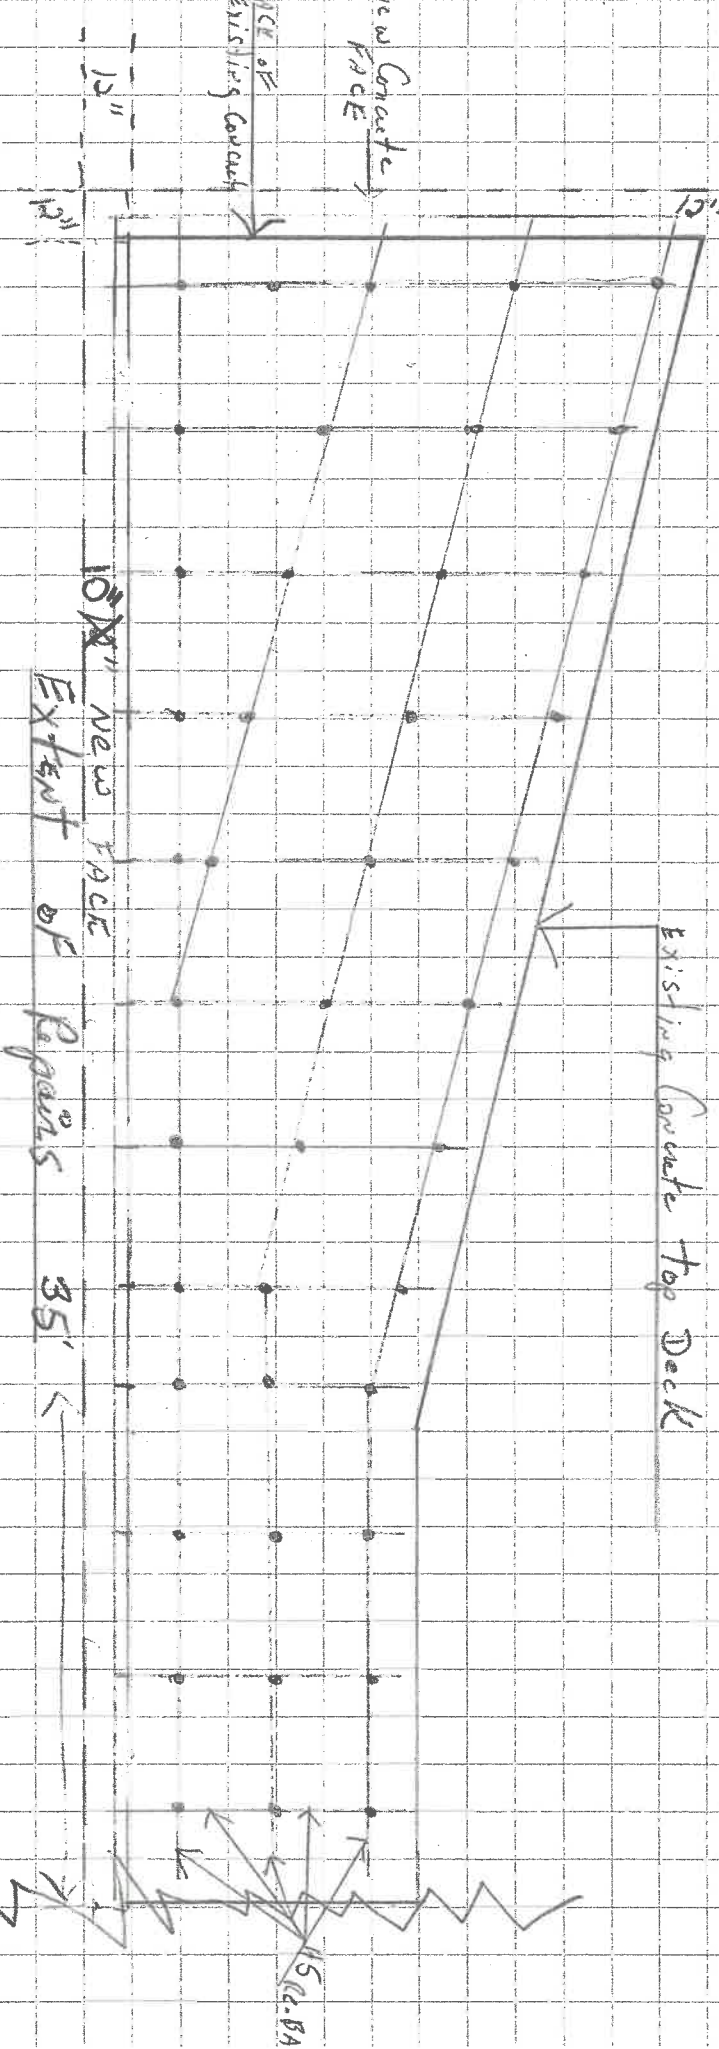

- 1) Newly Drilled 1" holes @ 3' OC both ways. - OR AS CONDITION OF CONCRETE DICTATES
- 2) #5 RE-BAR EPOXY adhesive both ways.
- 3) 6"x6" wire mesh over steel
- 4) NEW FACES 15" both front and left side

TOP VIEW OF CONCRETE DECK

Final w/ 10" face expansion