



**Section-E railing**

scale : 1" = 1'-0"

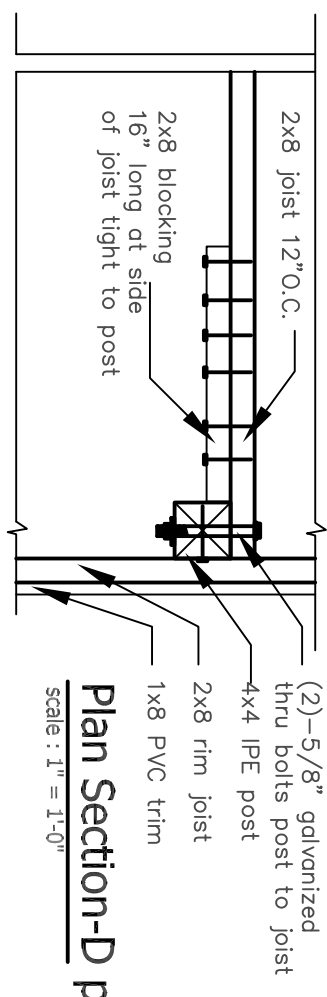


**Plan Section-D post connection**

scale : 1" = 1'-0"

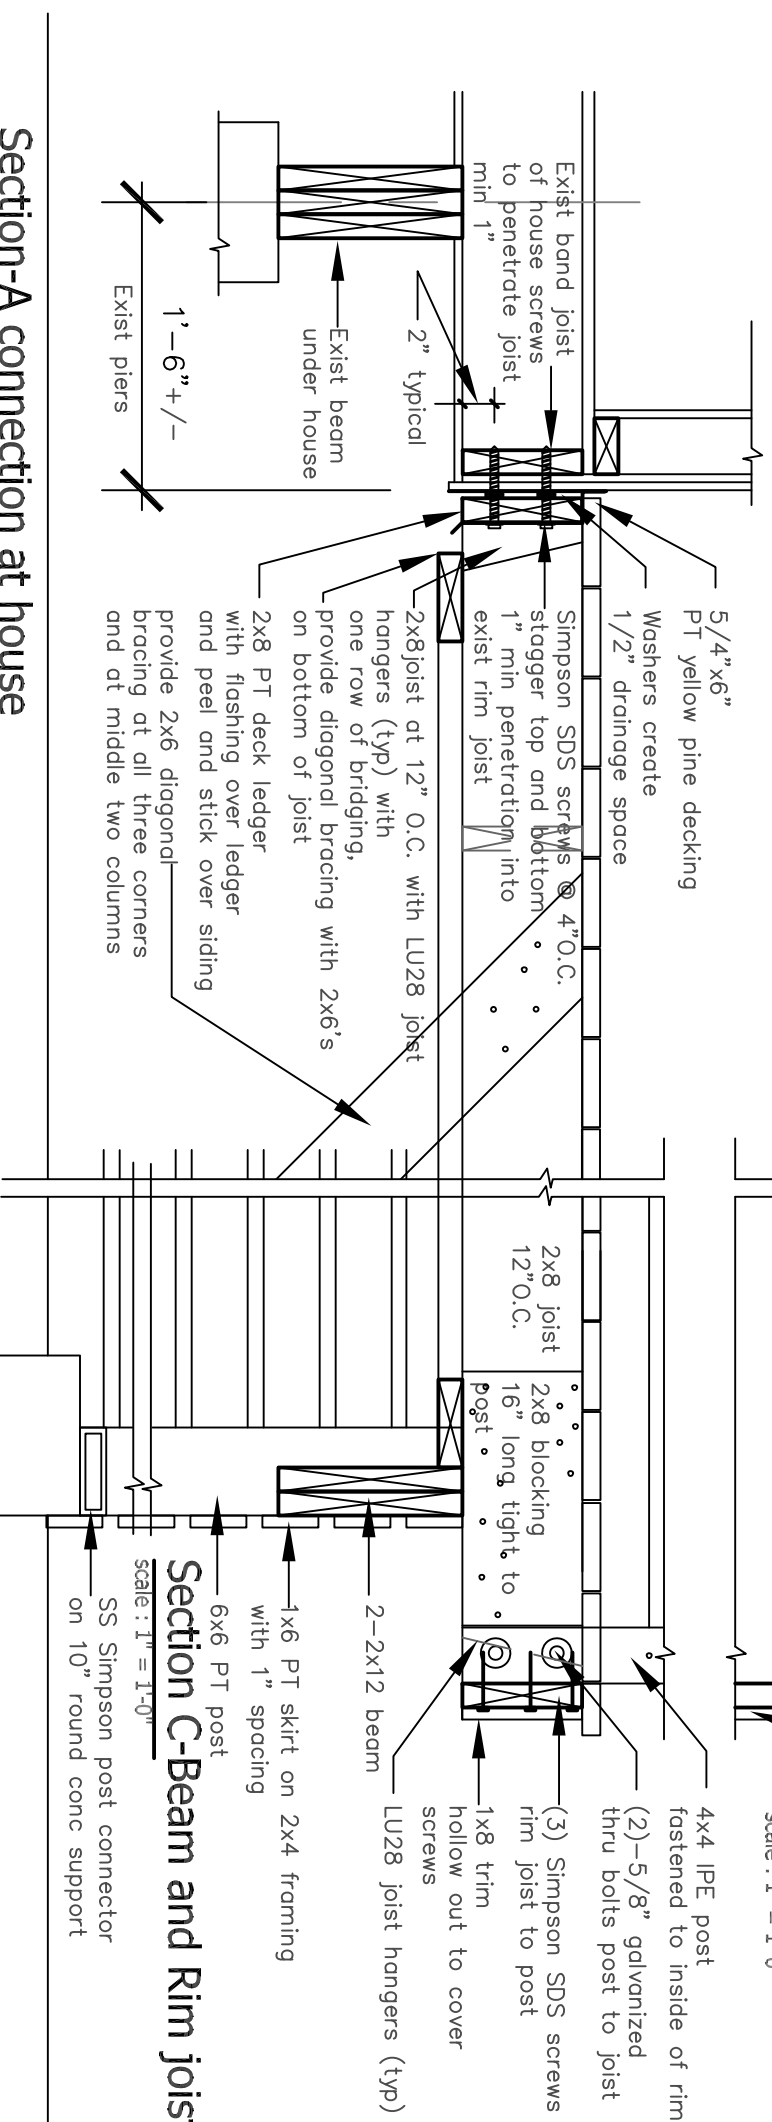

**Section-A connection at house**

scale : 1" = 1'-0"

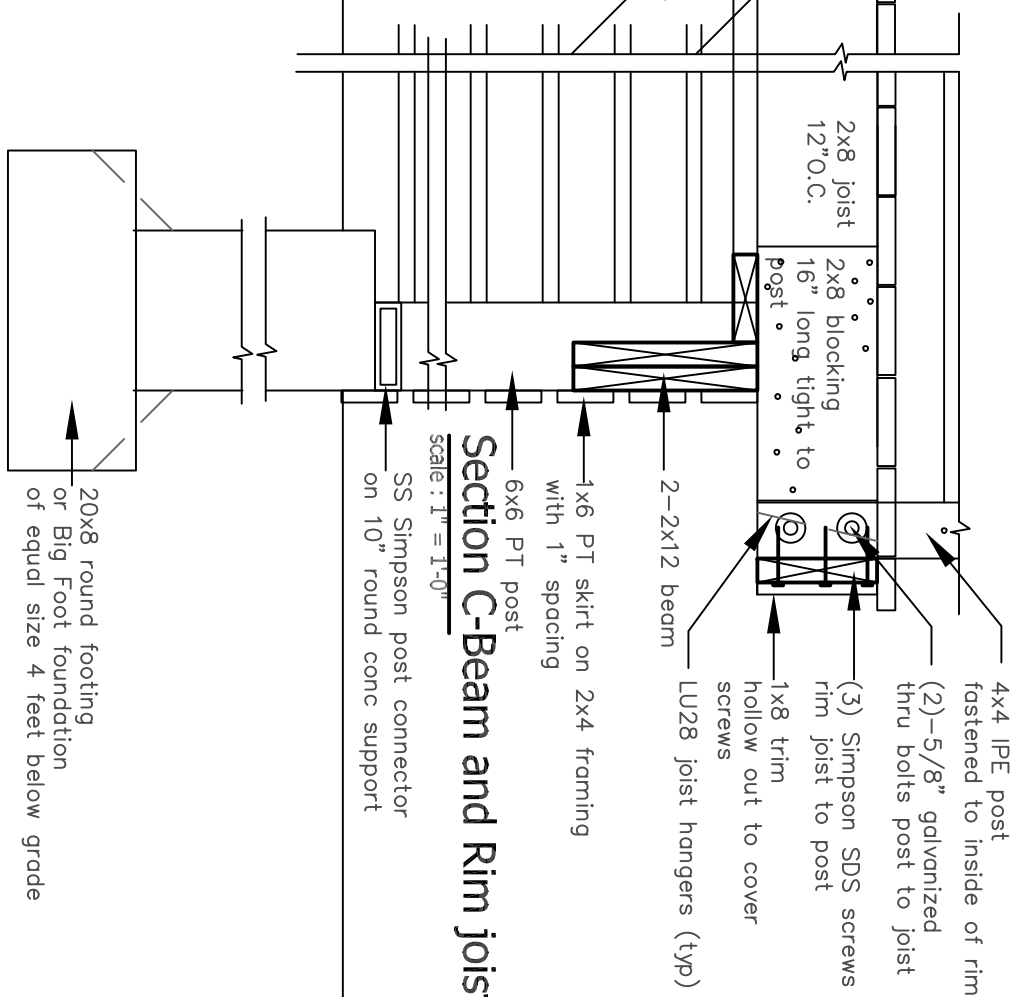

**Section-C-Beam and Rim joist**

scale : 1" = 1'-0"

**Section-B footings**

scale : 1" = 1'-0"

ROSE /KERSHAW COTTAGE  
 290 ISLAND AVENUE  
 PEAKS ISLAND, MAINE 04108  
 JAMES W. GREENWELL, AIA, PLLC  
 A R C H I T E C T

130 ISLAND AVENUE  
 PEAKS ISLAND, ME 04108  
 VOICE 207-766-2509  
 CELL 202-607-8976  
 JGREENW232@AOL.COM