



A Proposed East Kitchen Elevation

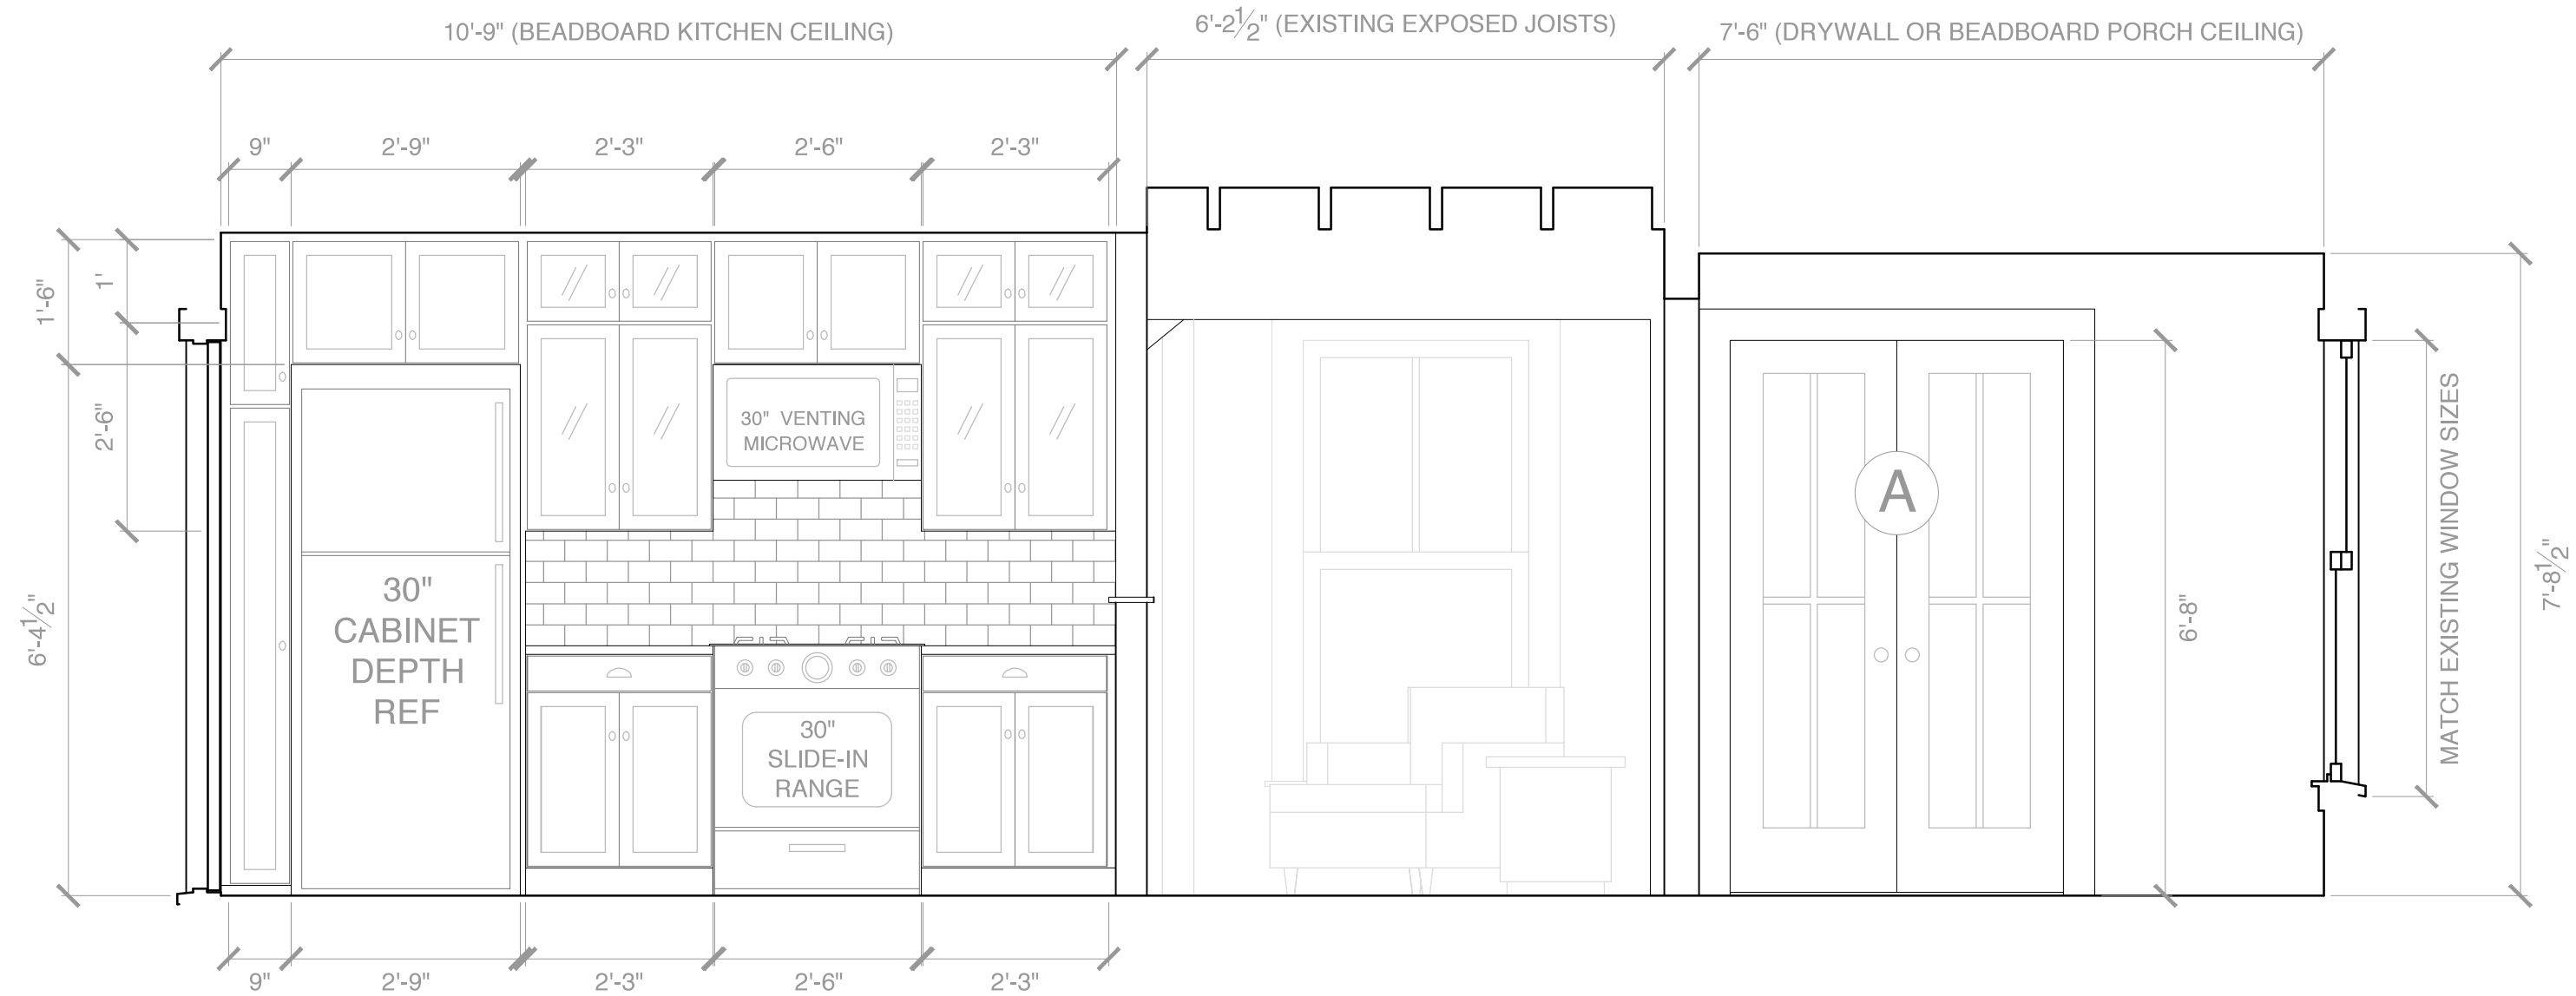

B Proposed West Kitchen Elevation

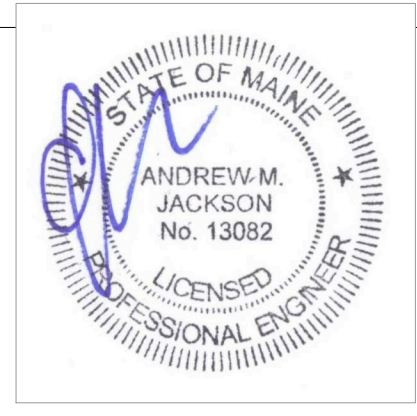

Rachel Conly
Architectural Design
26 Sterling Street
Peaks Island, Maine 04108
207.766.5625

DATE	NOTES
2015.10.14	
REVISED	

1/2" = 1'

Gray Residence
13 City Point Rd.
Peaks Island, ME
04108

A12
Proposed
Interior
Elevations