
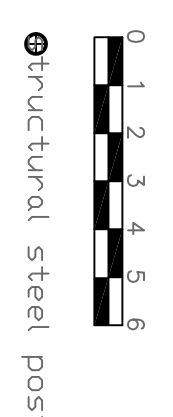


50'-7³/₄"

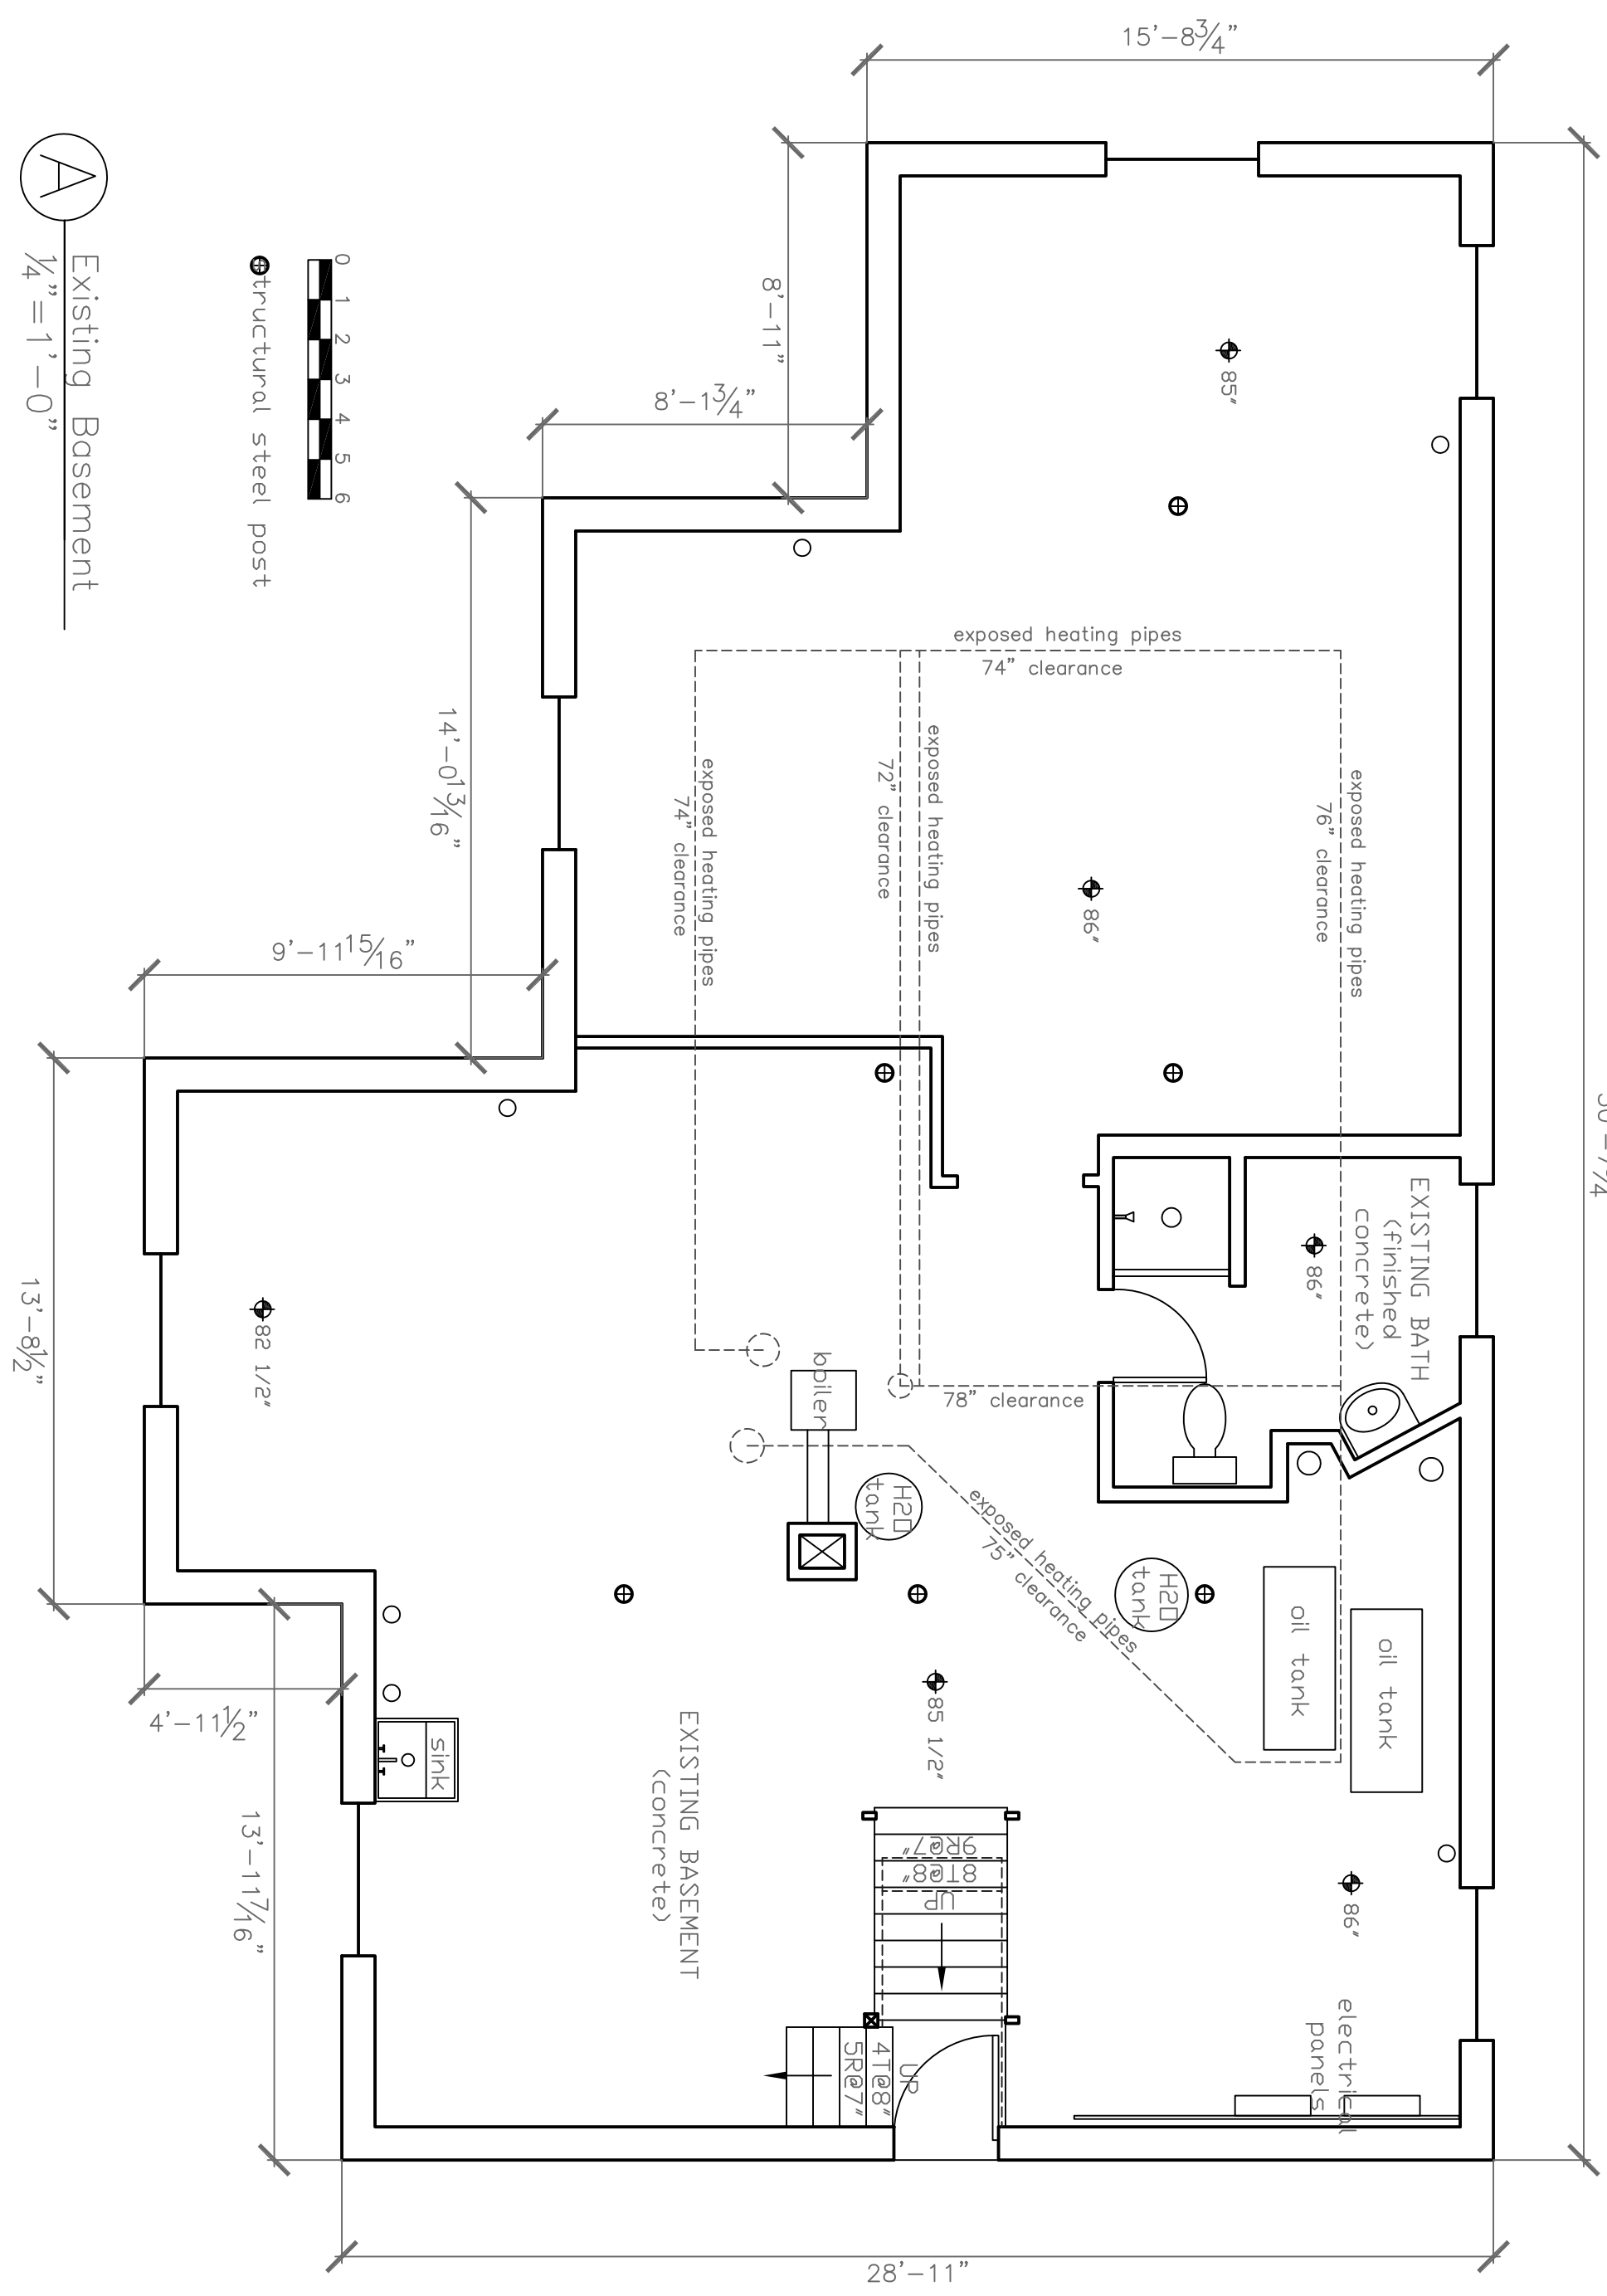

⊕ Existing Basement
 1/4" = 1'-0"

Rachel Conly
 Architectural Design
 26 Sterling Street
 Peaks Island, Maine 04108
 207.766.5625

**Existing
 Bssement Plan**

PROJECT
Maclissac

155 Island Ave.
 Peaks Island, ME.
 04108

DATE	11.27.13	REVISED	
SCALE	1/4" = 1'-0"	DRAWN BY	Harvey
NOTES			