


FRONT  
PROPOSED Floor Plan  
for  
Home Occupation

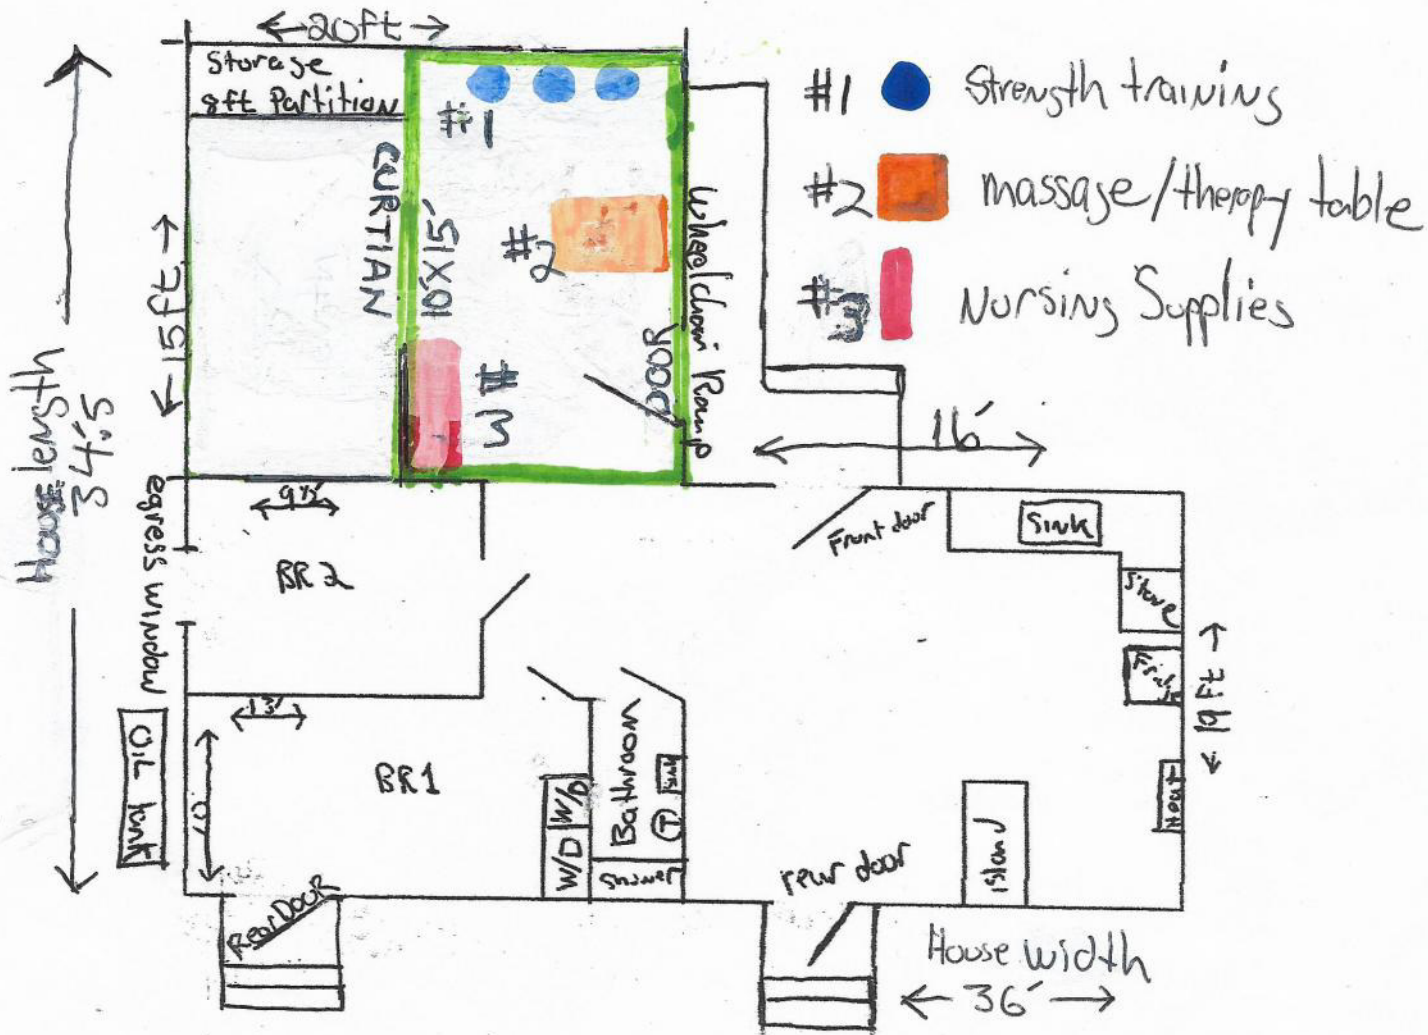

- total Square Footage of House: 984 ± sqft
- proposed Home Occupation: 150 Sq. ft  
or ± 15% of total Sq. footage.
- 10' x 15' as indicated.