

## NOTE: STAIR STRINGERS NOT SHOWN FOR CLARITY

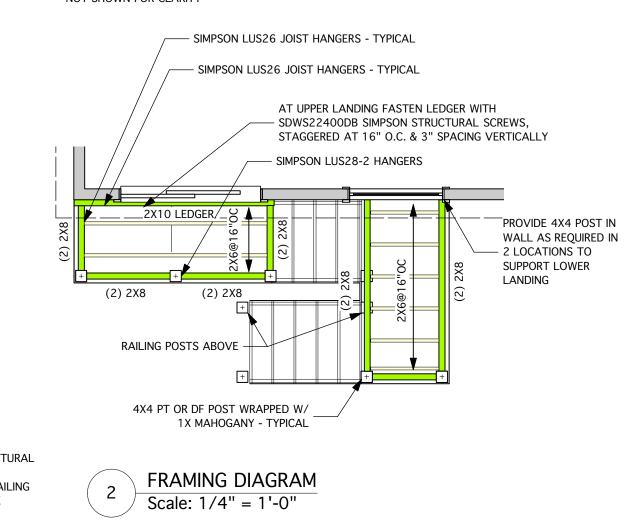

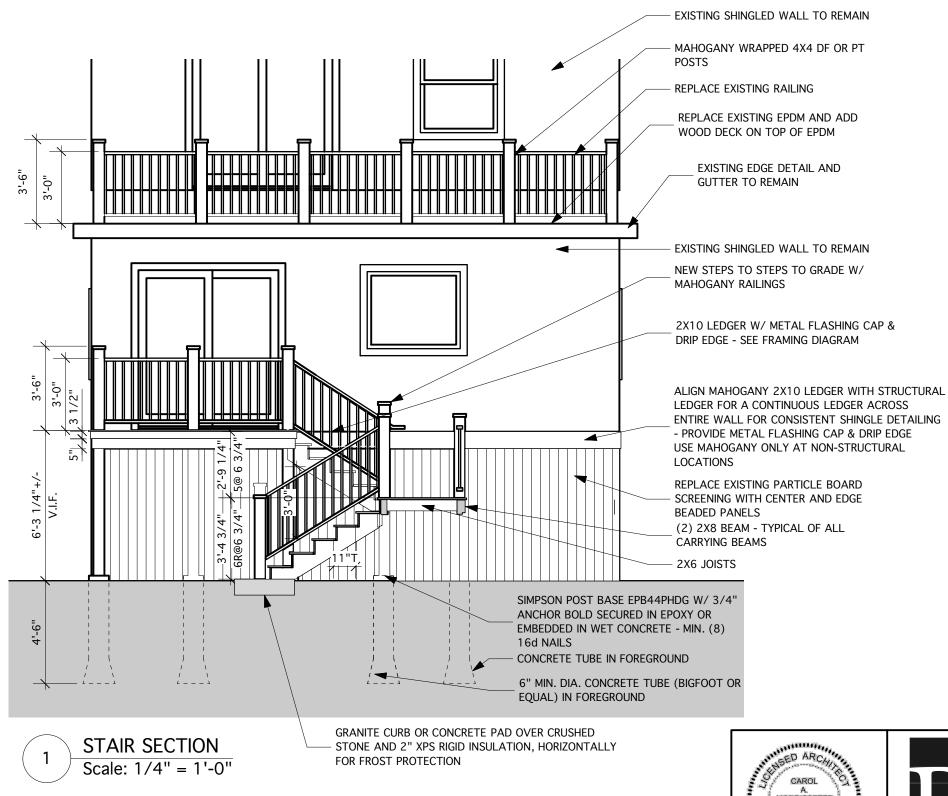

16

12

20 FT





90 Woodford Street Portland, Maine 04102 STAIR SEC. & FRAMING Sheet No. 16 JUNE 2015 Project Number 15.28 Sheet Scale AS NOTED

T 207.699.4184 C 207.671.7965