
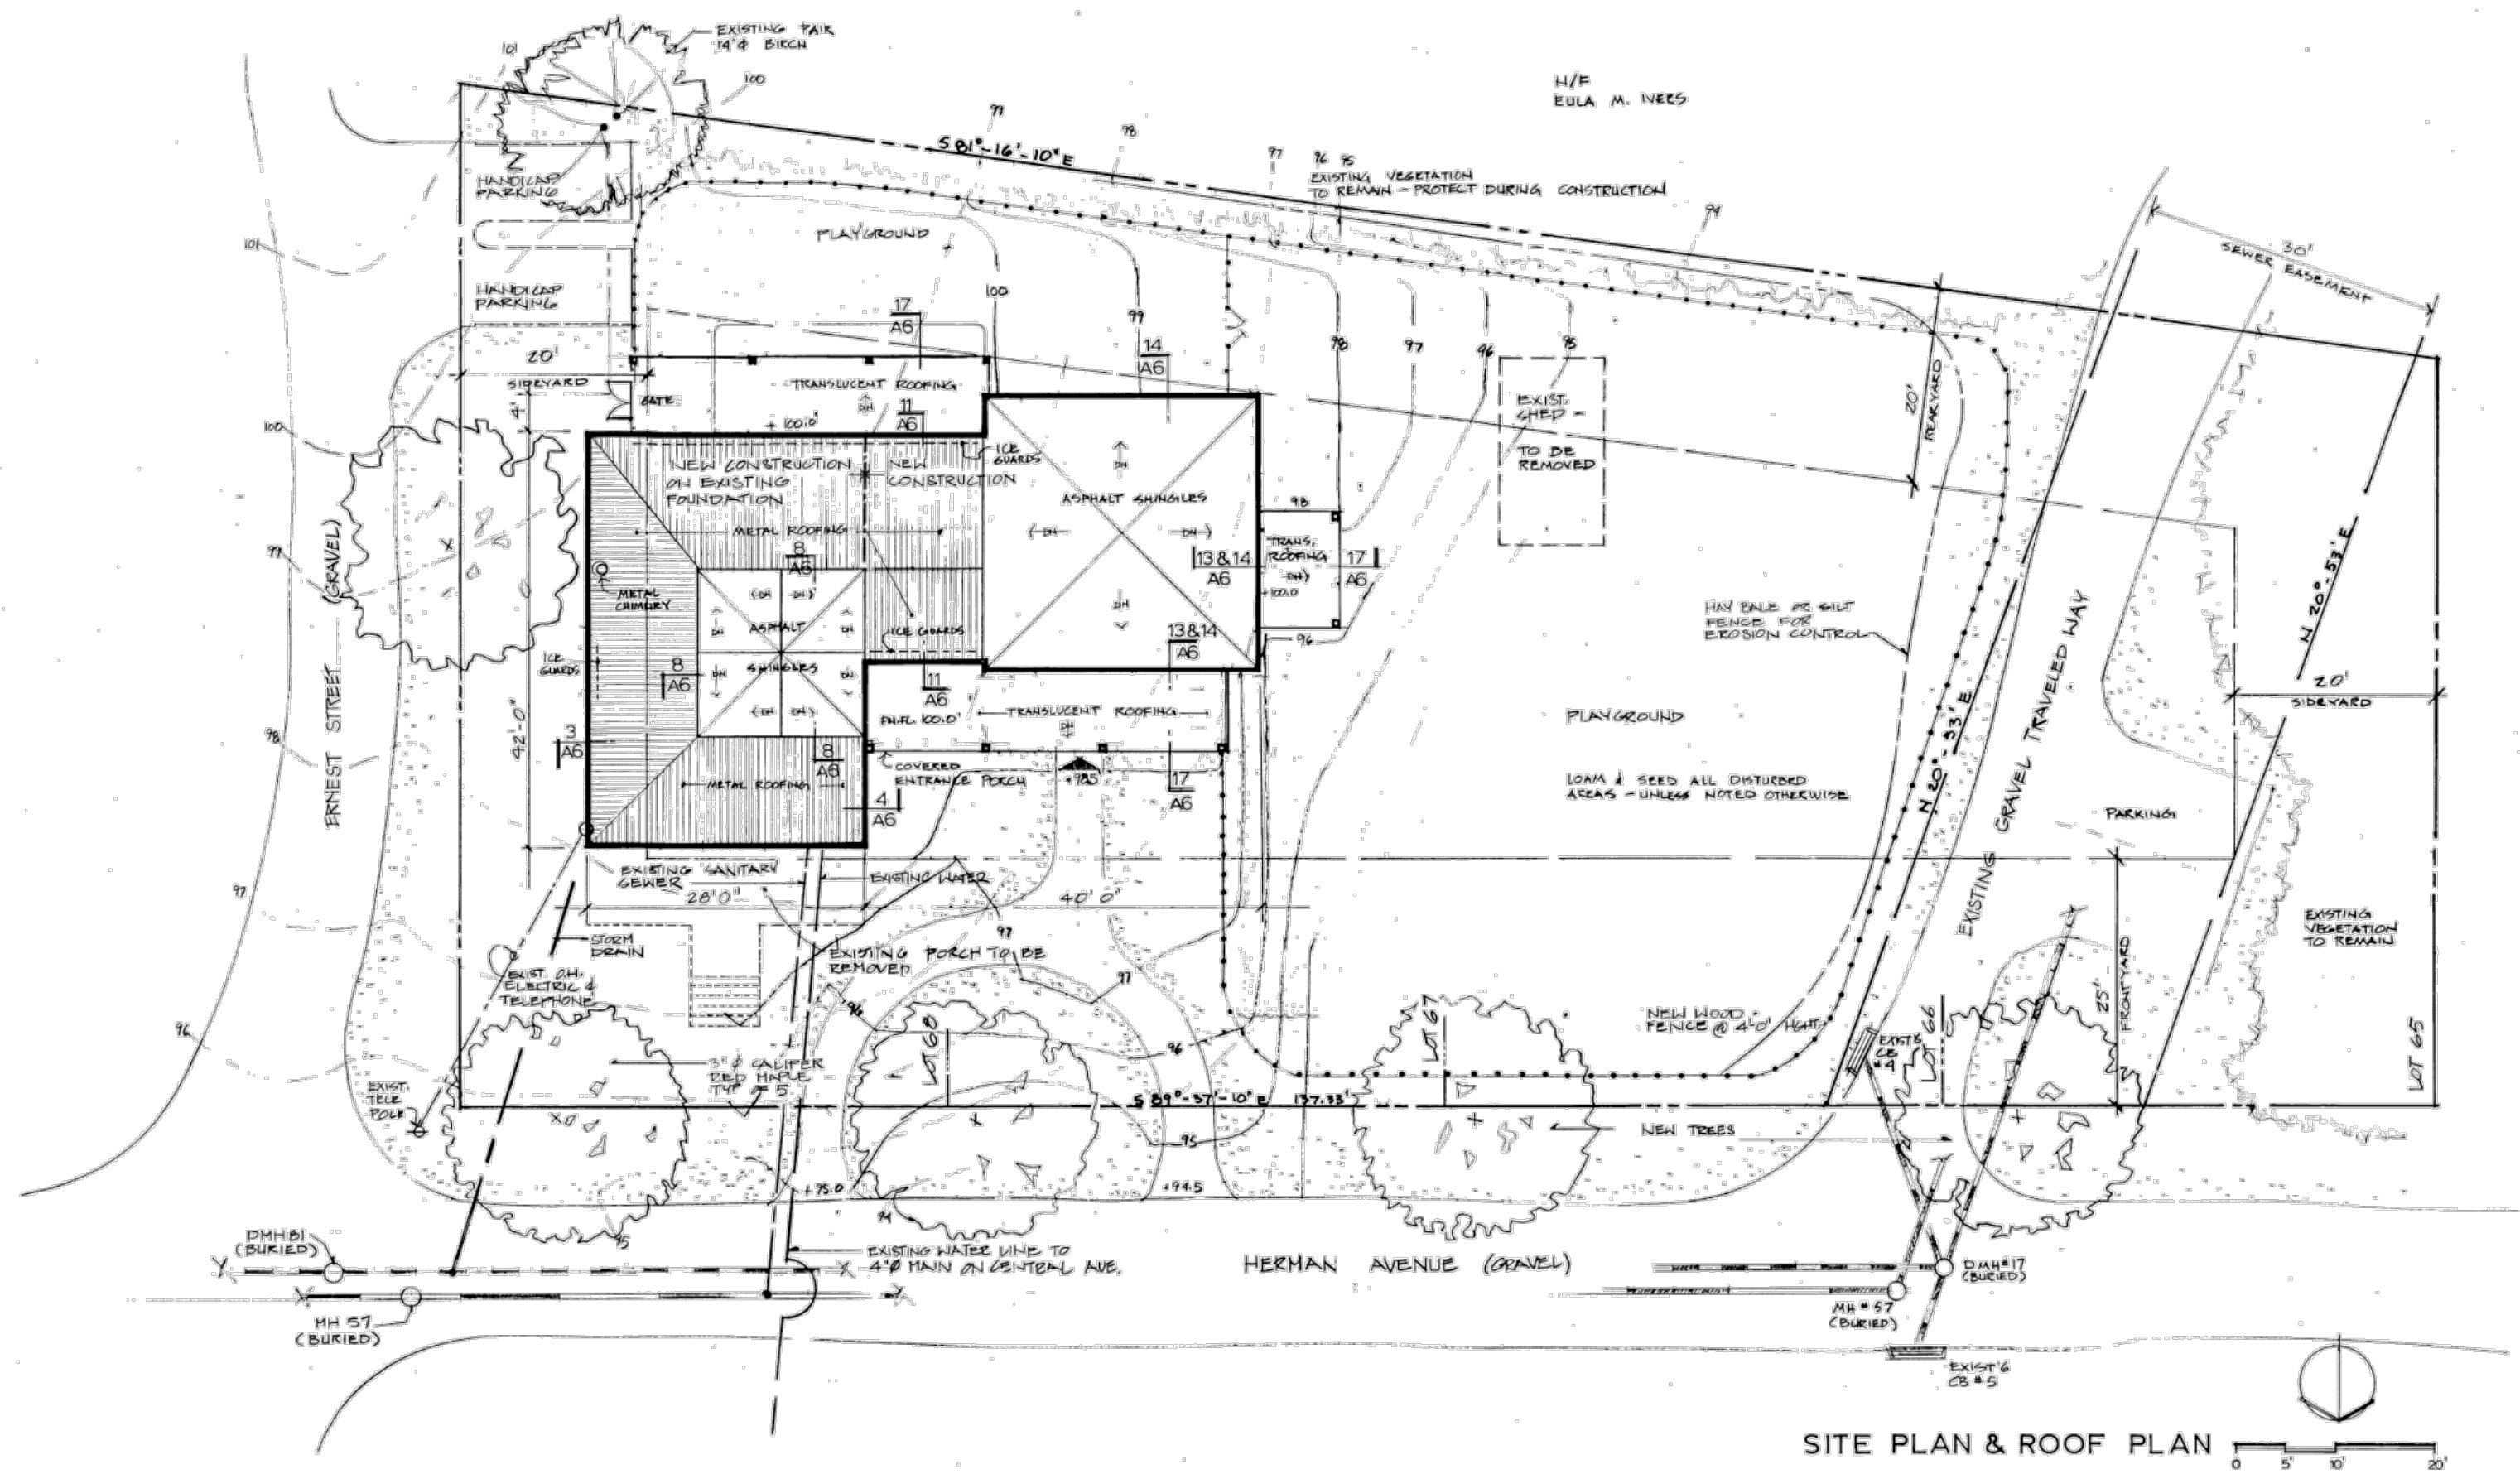


REED & BARBA
ARCHITECTS

500 CONGRESS STREET
PORTLAND, MAINE
04101-3403
207 773-9920

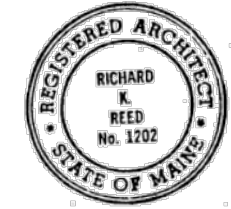

SITE PLAN & ROOF PLAN

LIST OF DRAWINGS


L1 SITE PLAN & ROOF PLAN

- A1 FIRST FLOOR PLAN
- A2 EXTERIOR ELEVATIONS East & North
- A3 EXTERIOR ELEVATIONS West & South
- A4 BUILDING SECTIONS
- A5 BUILDING SECTION & INTERIOR ELEVATIONS
- A6 SECTIONS & DETAILS
- A7 DOOR & FRAME SCHEDULE, DETAILS, WALL TYPES
ROOM FINISH SCHEDULE

A8 ELECTRICAL PLAN & LIGHT FIXTURE SCHEDULE

- S1 BASEMENT & FOUNDATION PLAN
- S2 FOUNDATION & FRAMING DETAILS
- S3 FLOOR FRAMING PLAN
- S4 ROOF FRAMING PLAN

New Facility for the
PEAKS
ISLAND
CHILDREN'S
WORKSHOP

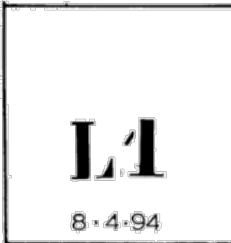

DATE	NOTES
2017.04.04	
REVISED	

Rachel Conly Design LLC
26 Sterling Street
Peaks Island, Maine 04108
207.766.5625

PROJECT
**Peaks Island
Children's Workshop**
71 Herman St.
Peaks Island, ME 04018

A Site Plan 1/16" = 1'

A2
Site
Plan