



TYPICAL WALL

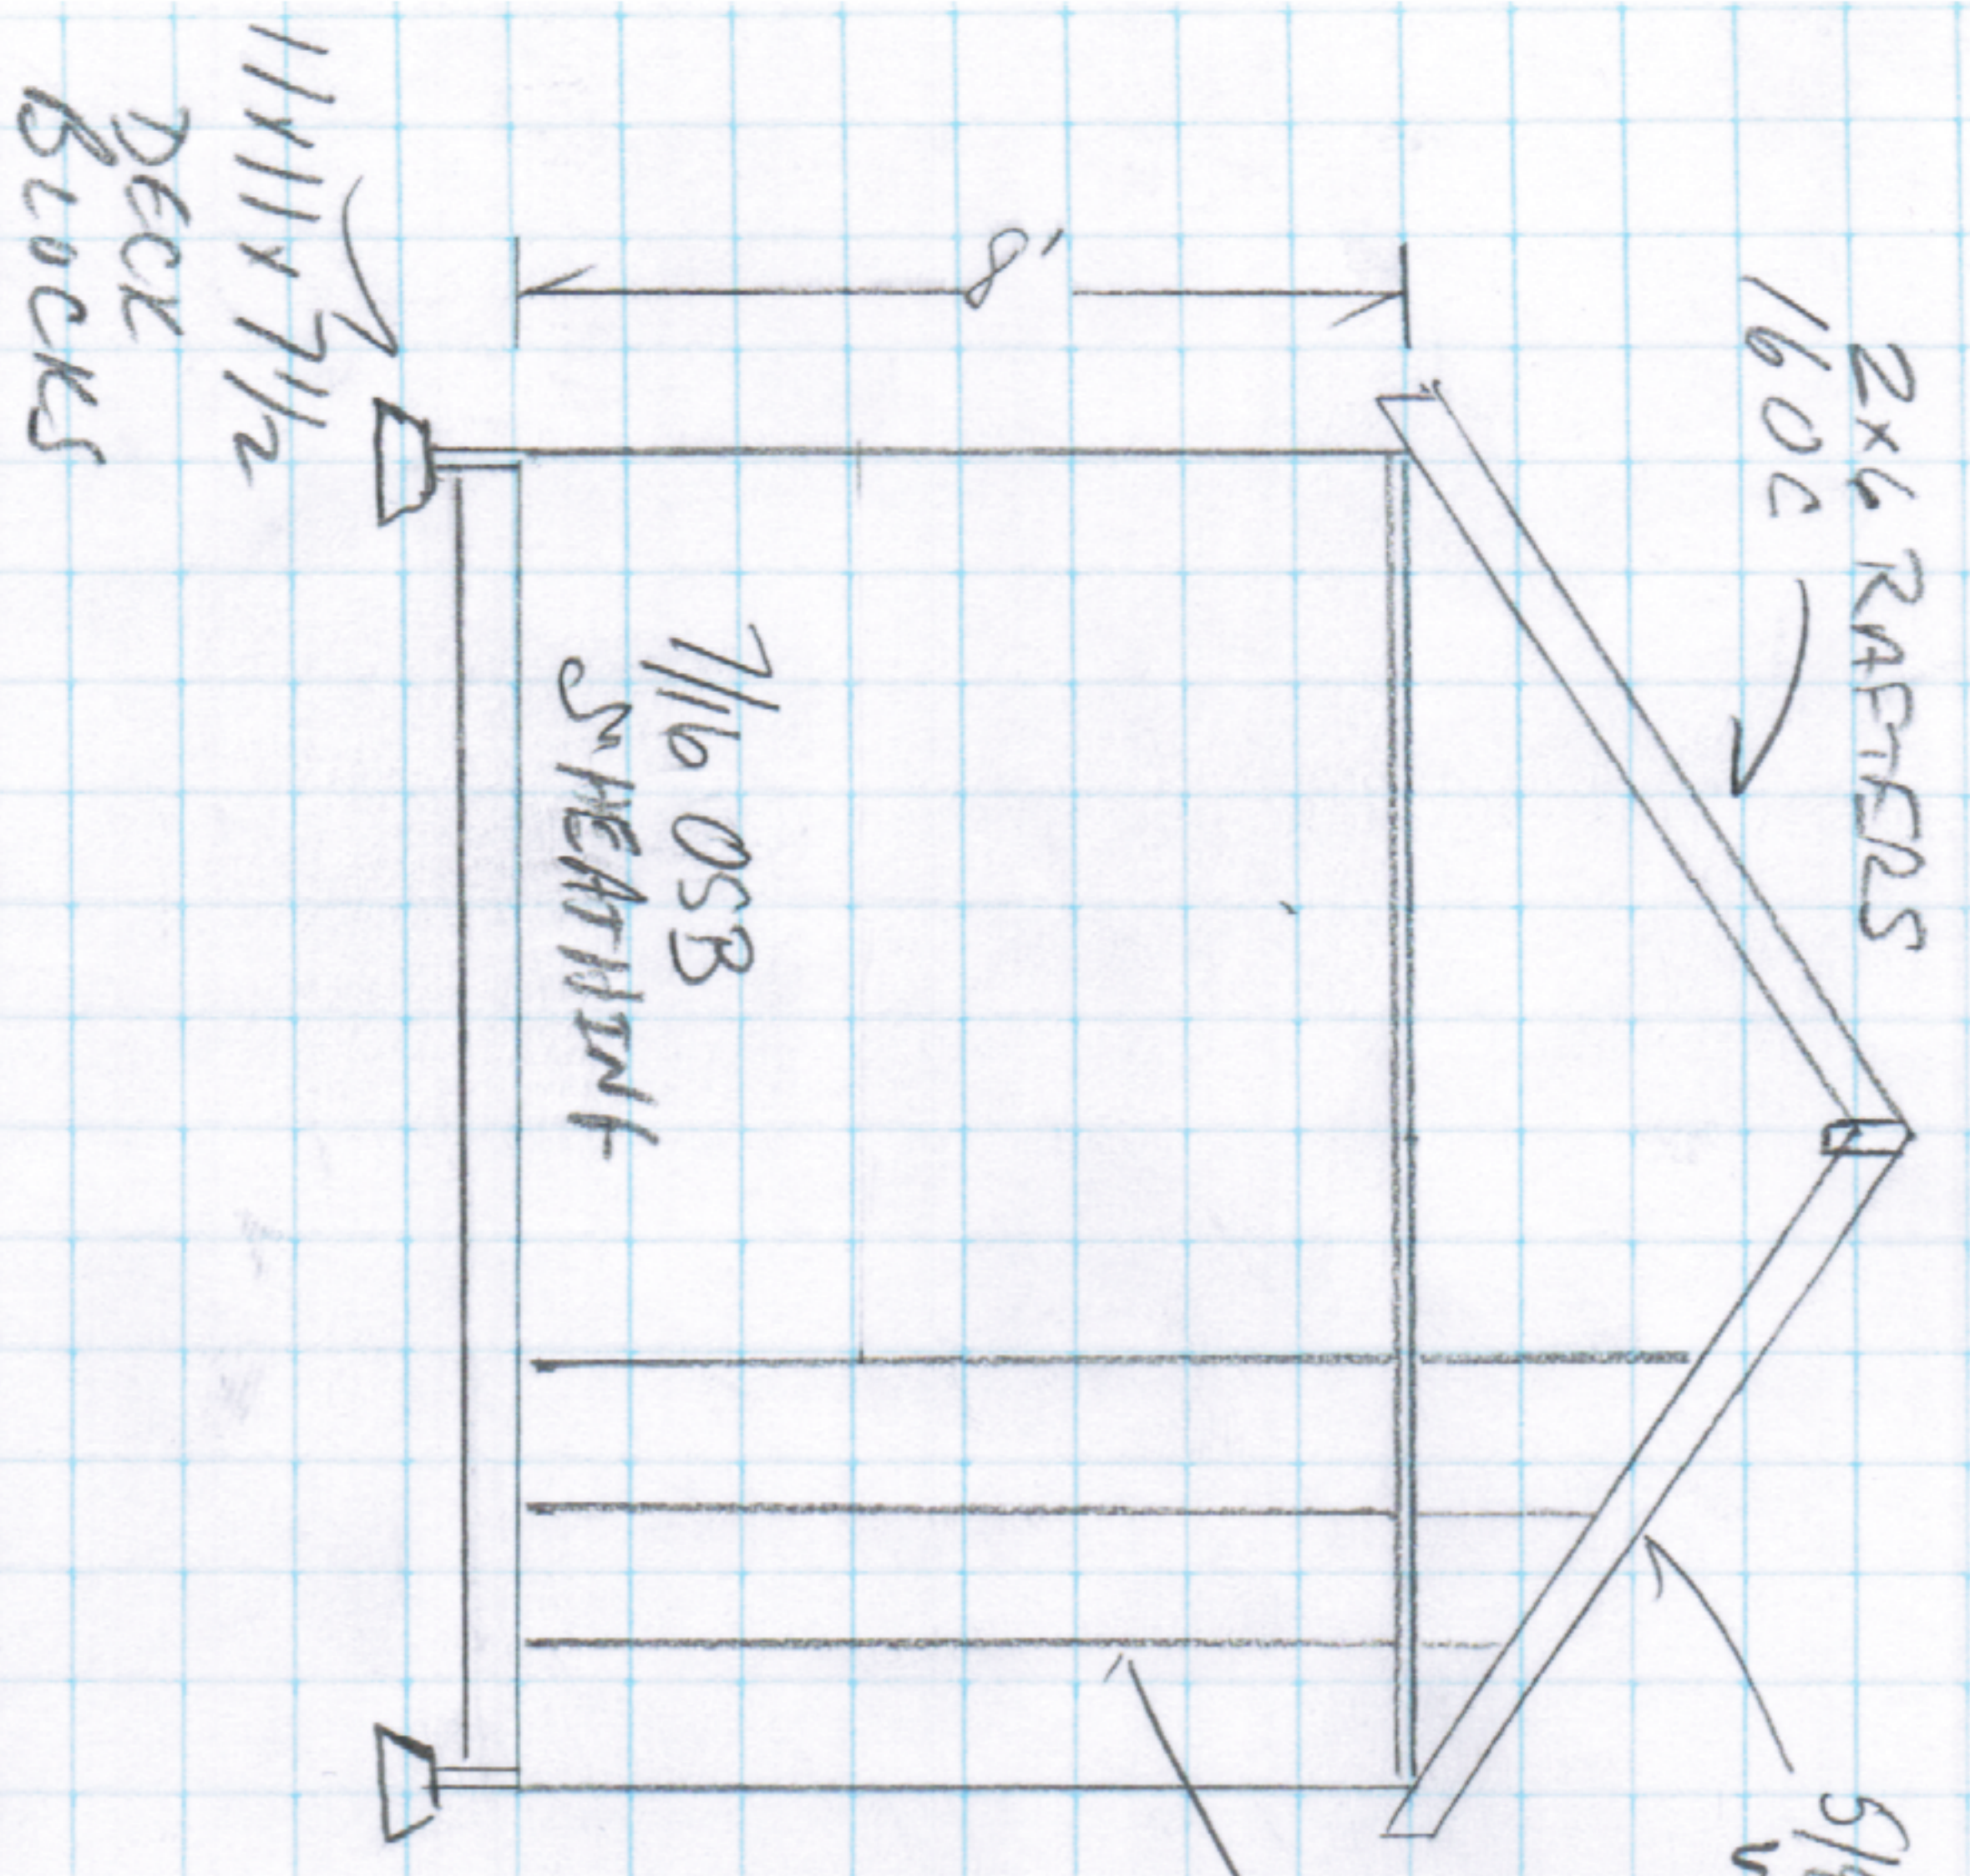

5/8 OSB ROOF SHEATHING
w/ ARCH SHEATHING

2x4 KD OC
4x4 PT POST ON DECK BLOCKS

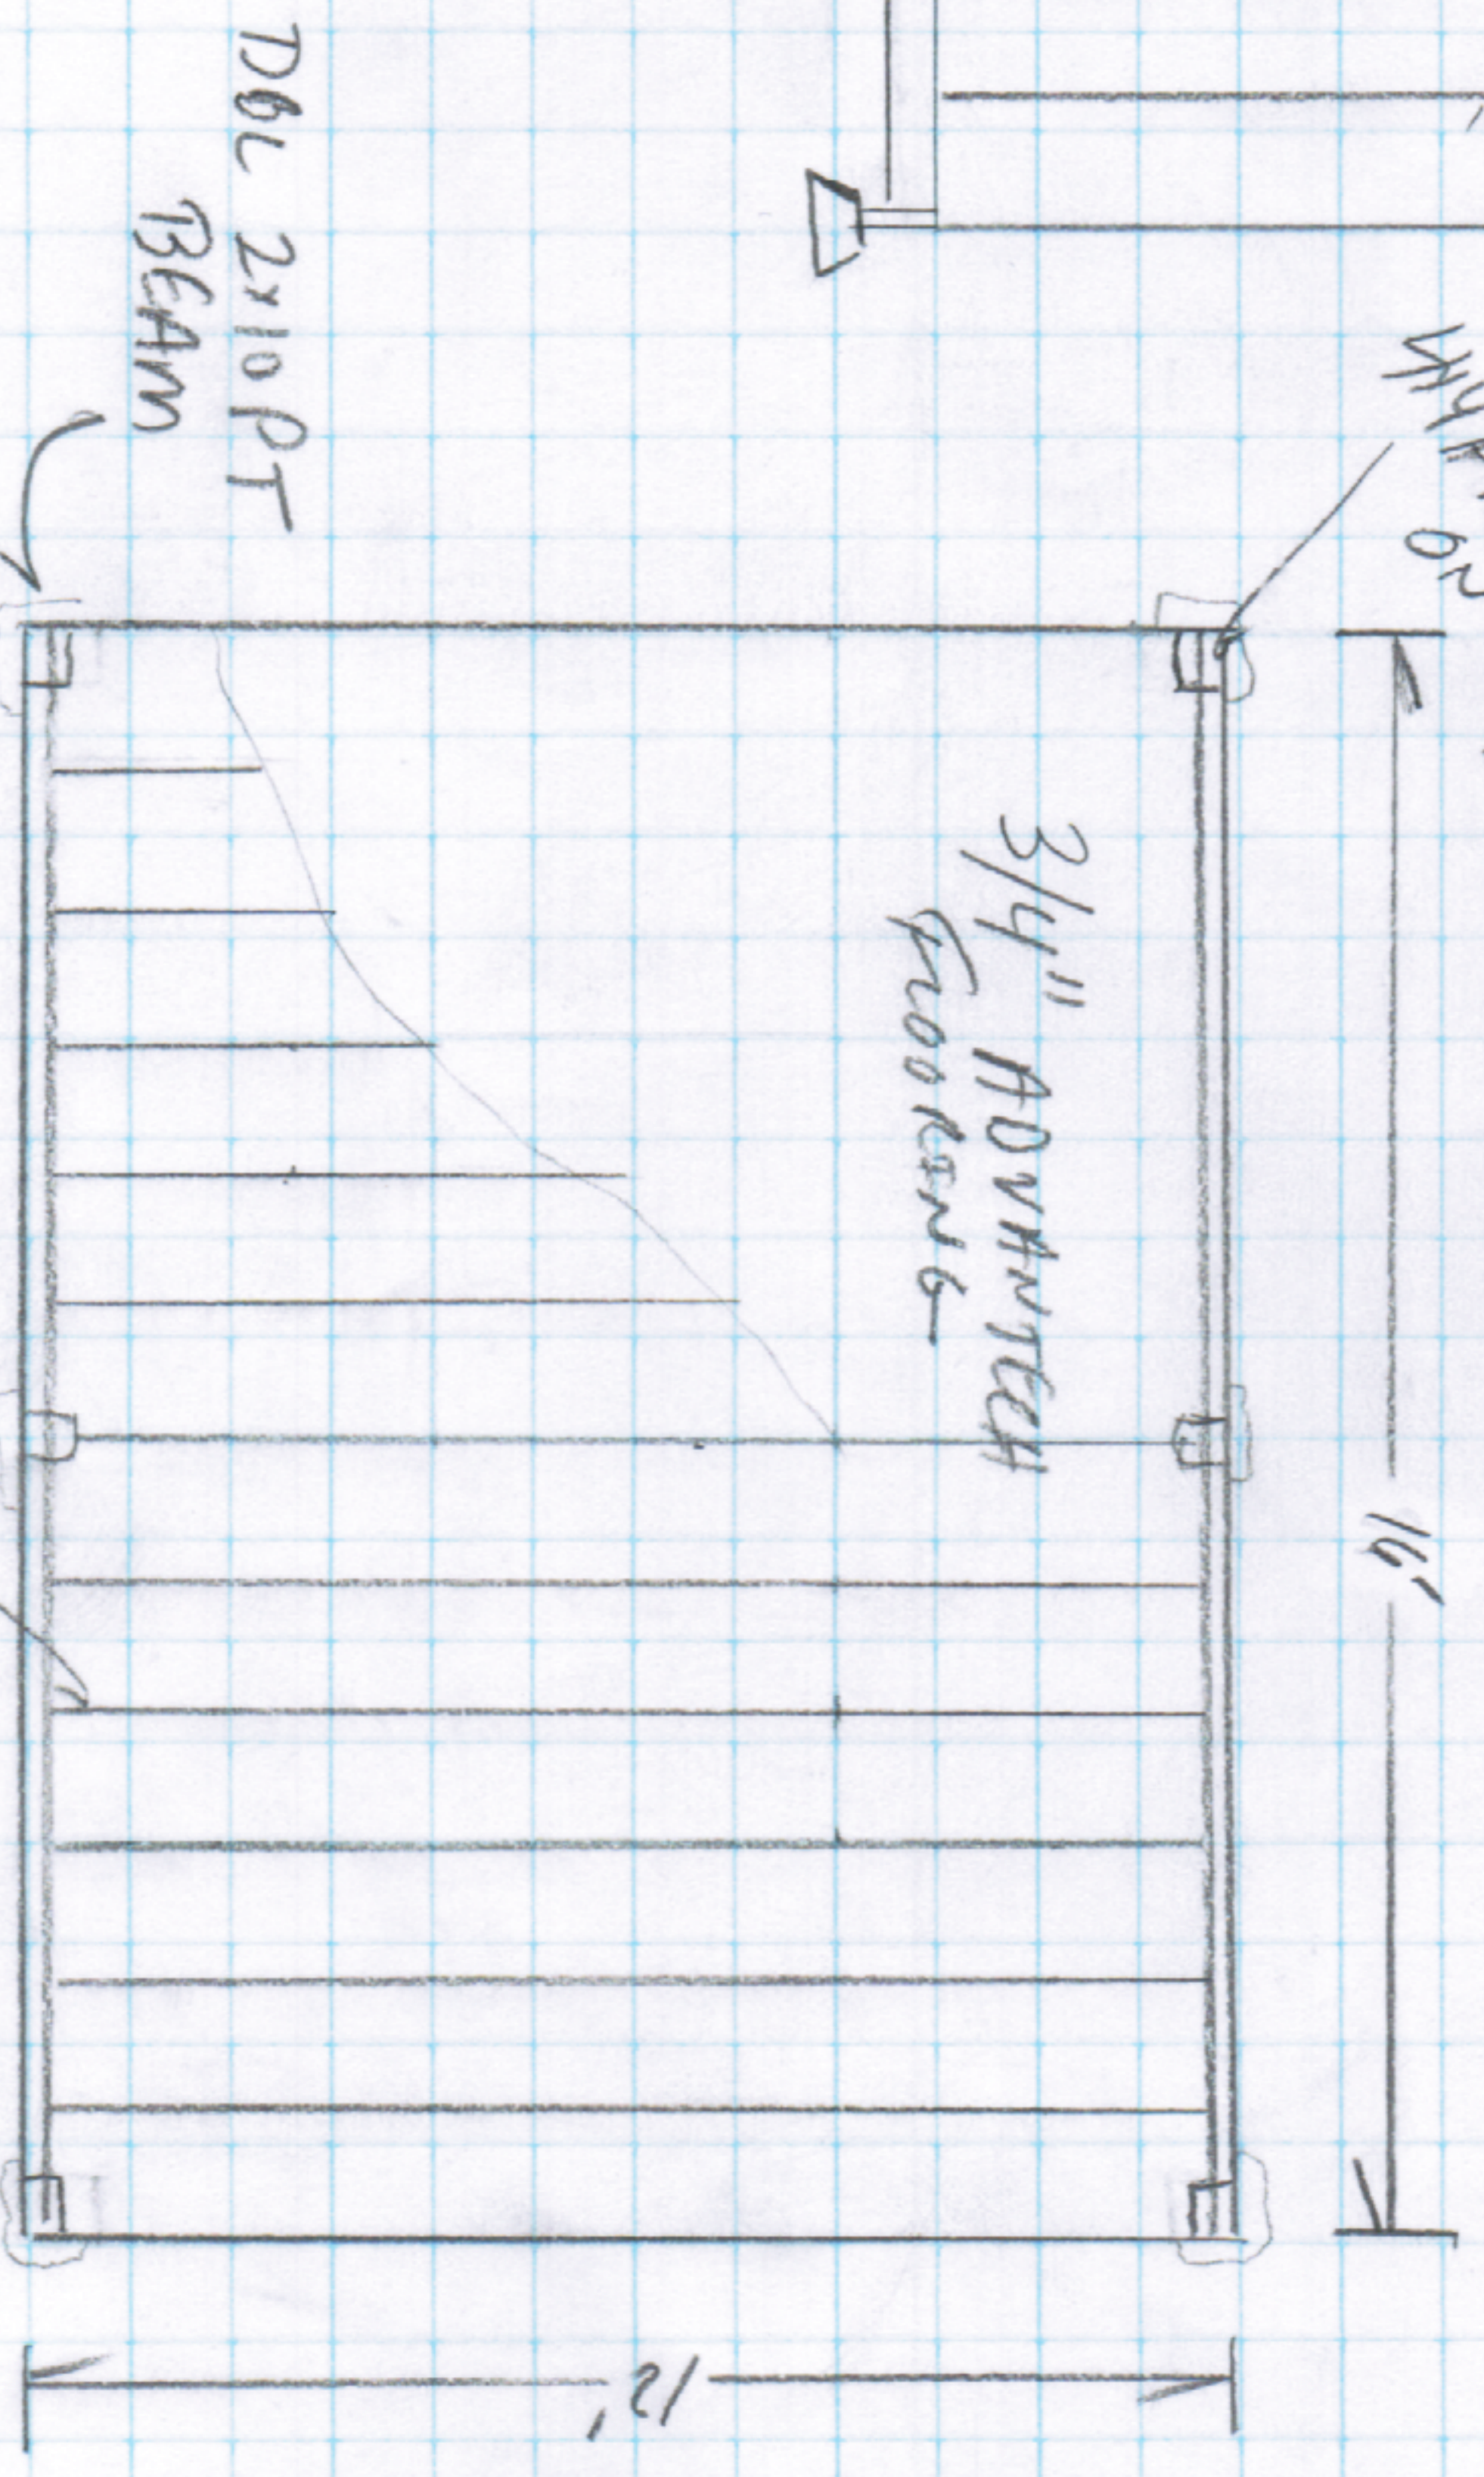

2x8 PT JOIST
16 OC w/ JOIST HANGERS