


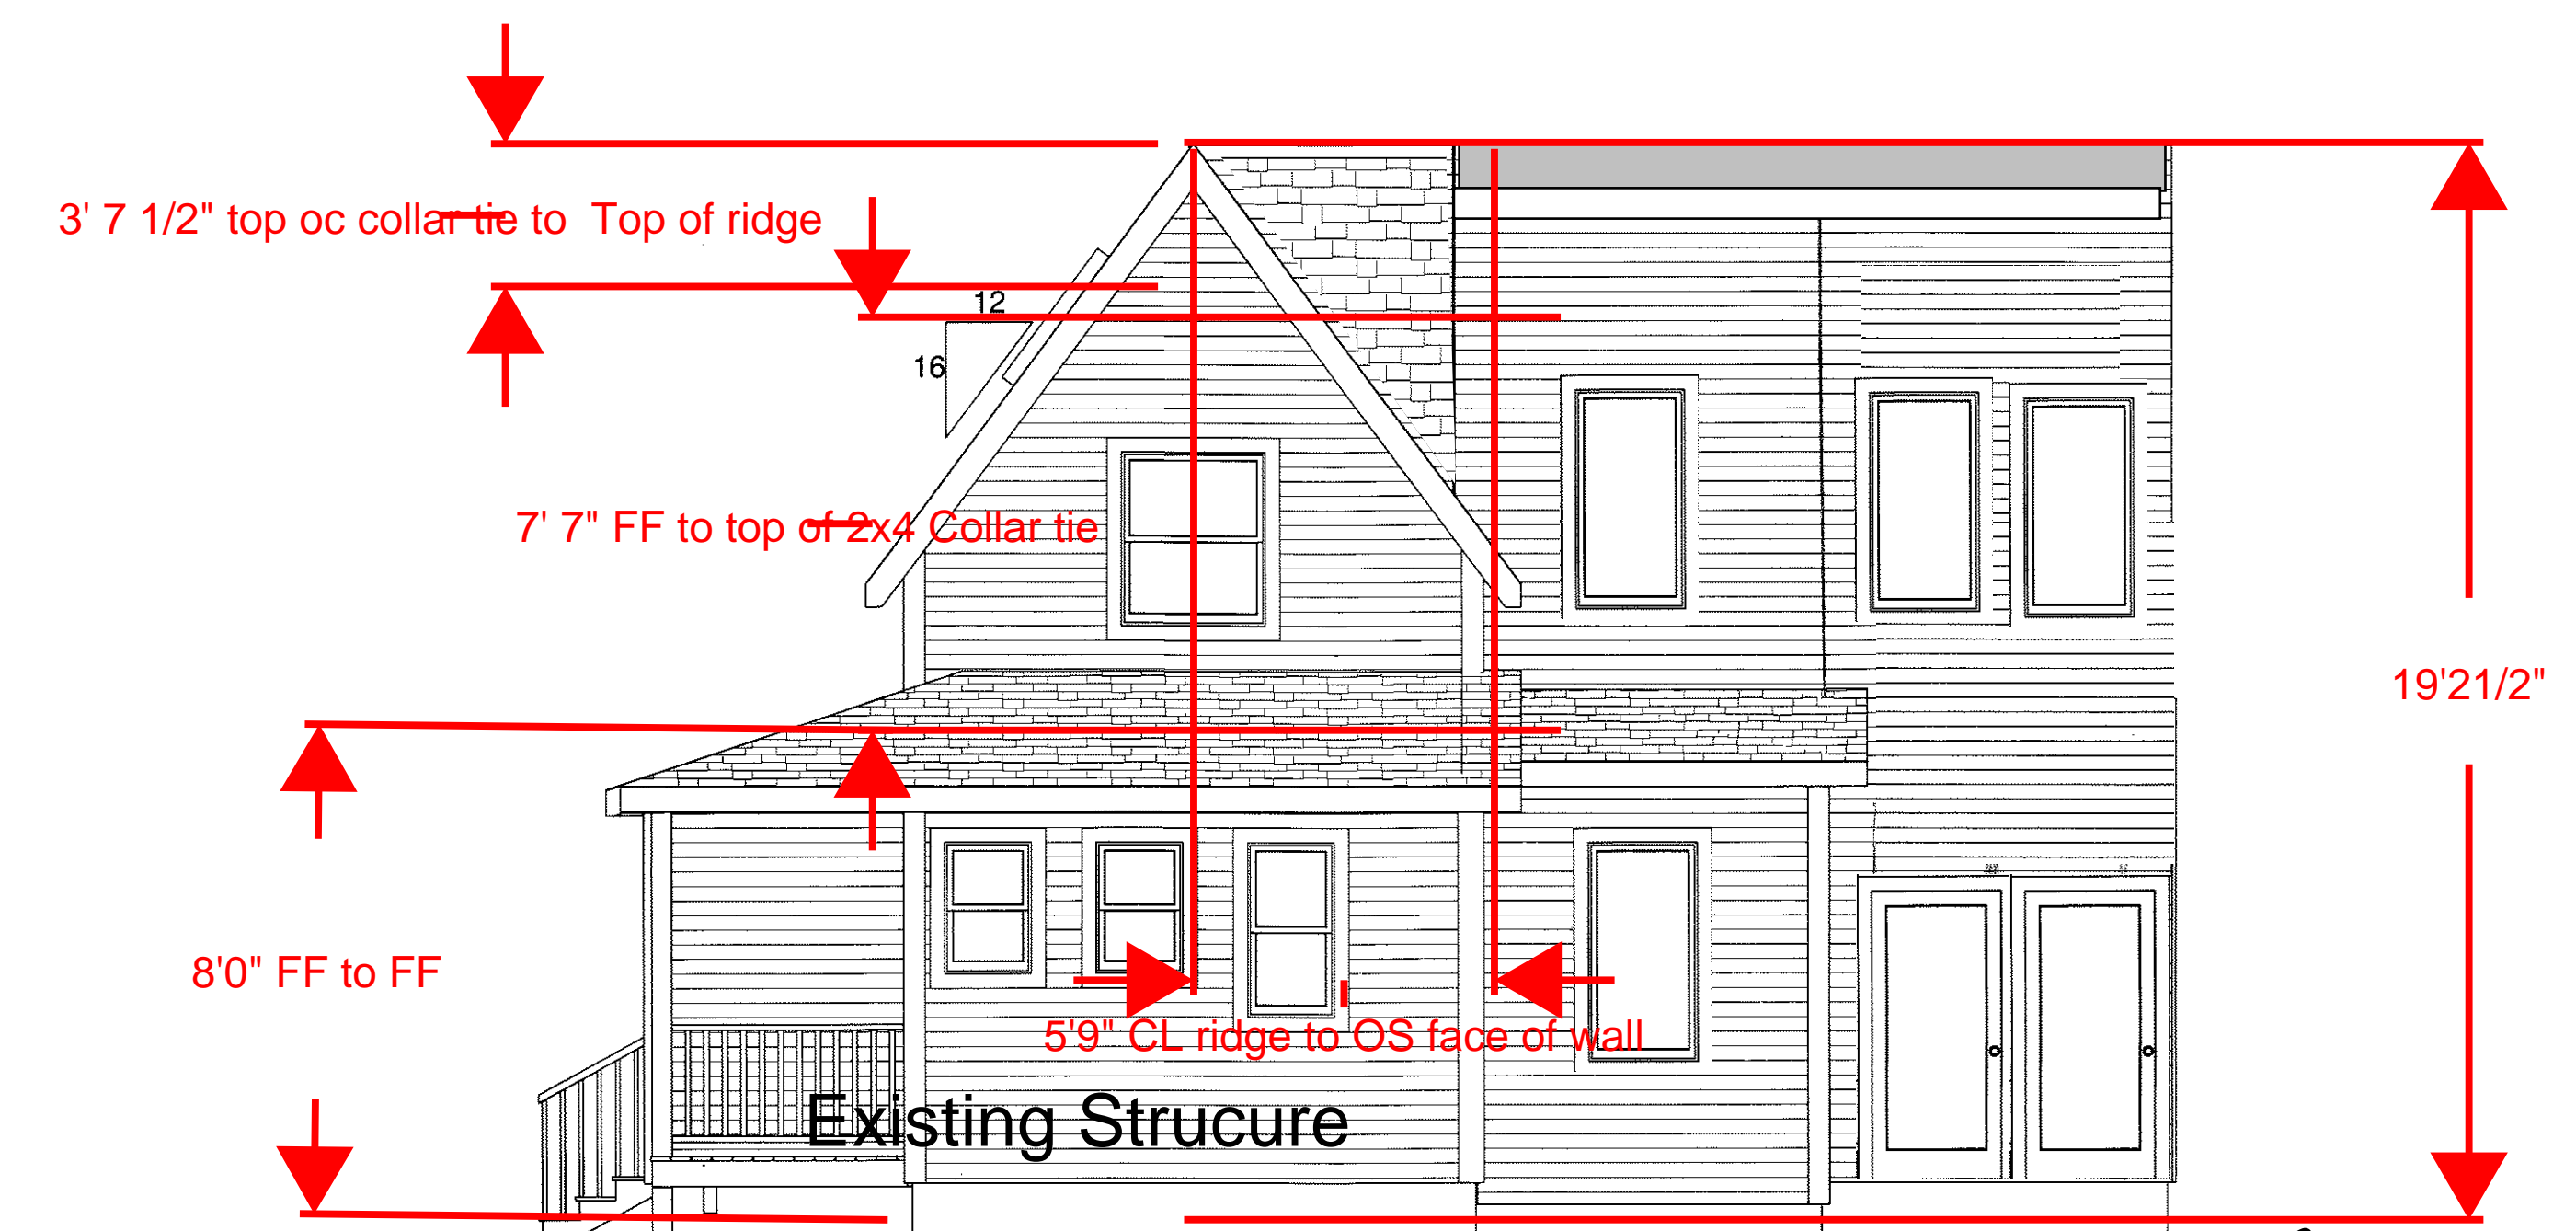


FRONT ELEVATION




RIGHT ELEVATION

Ledge

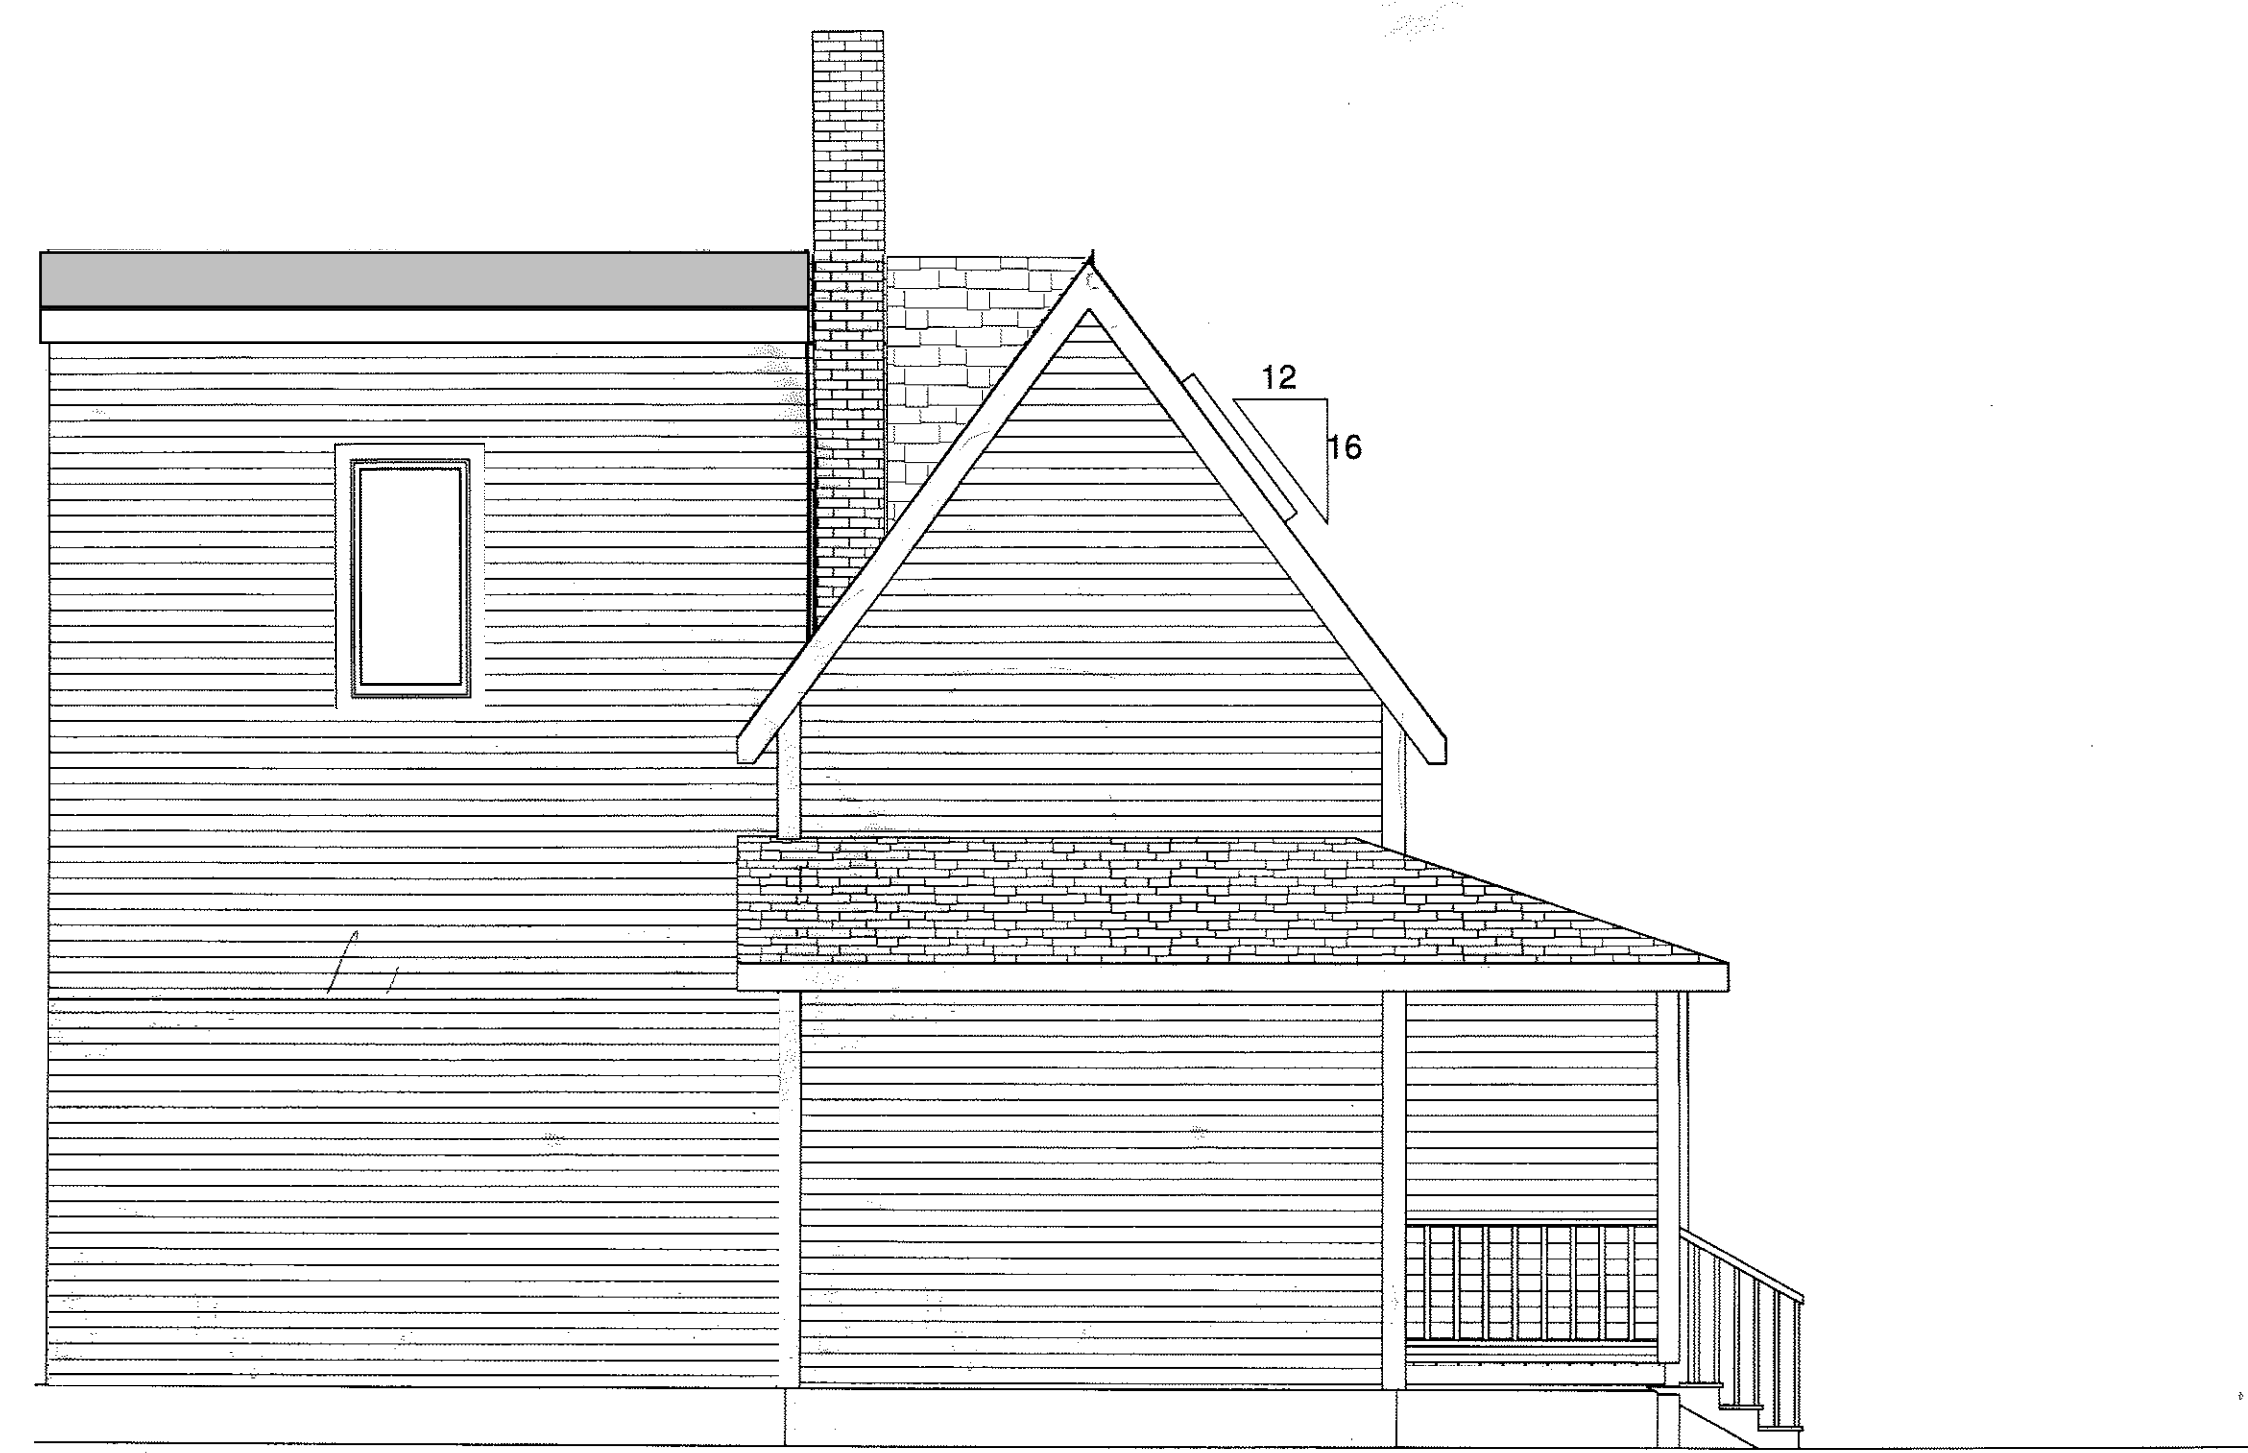

LEFT ELEVATION

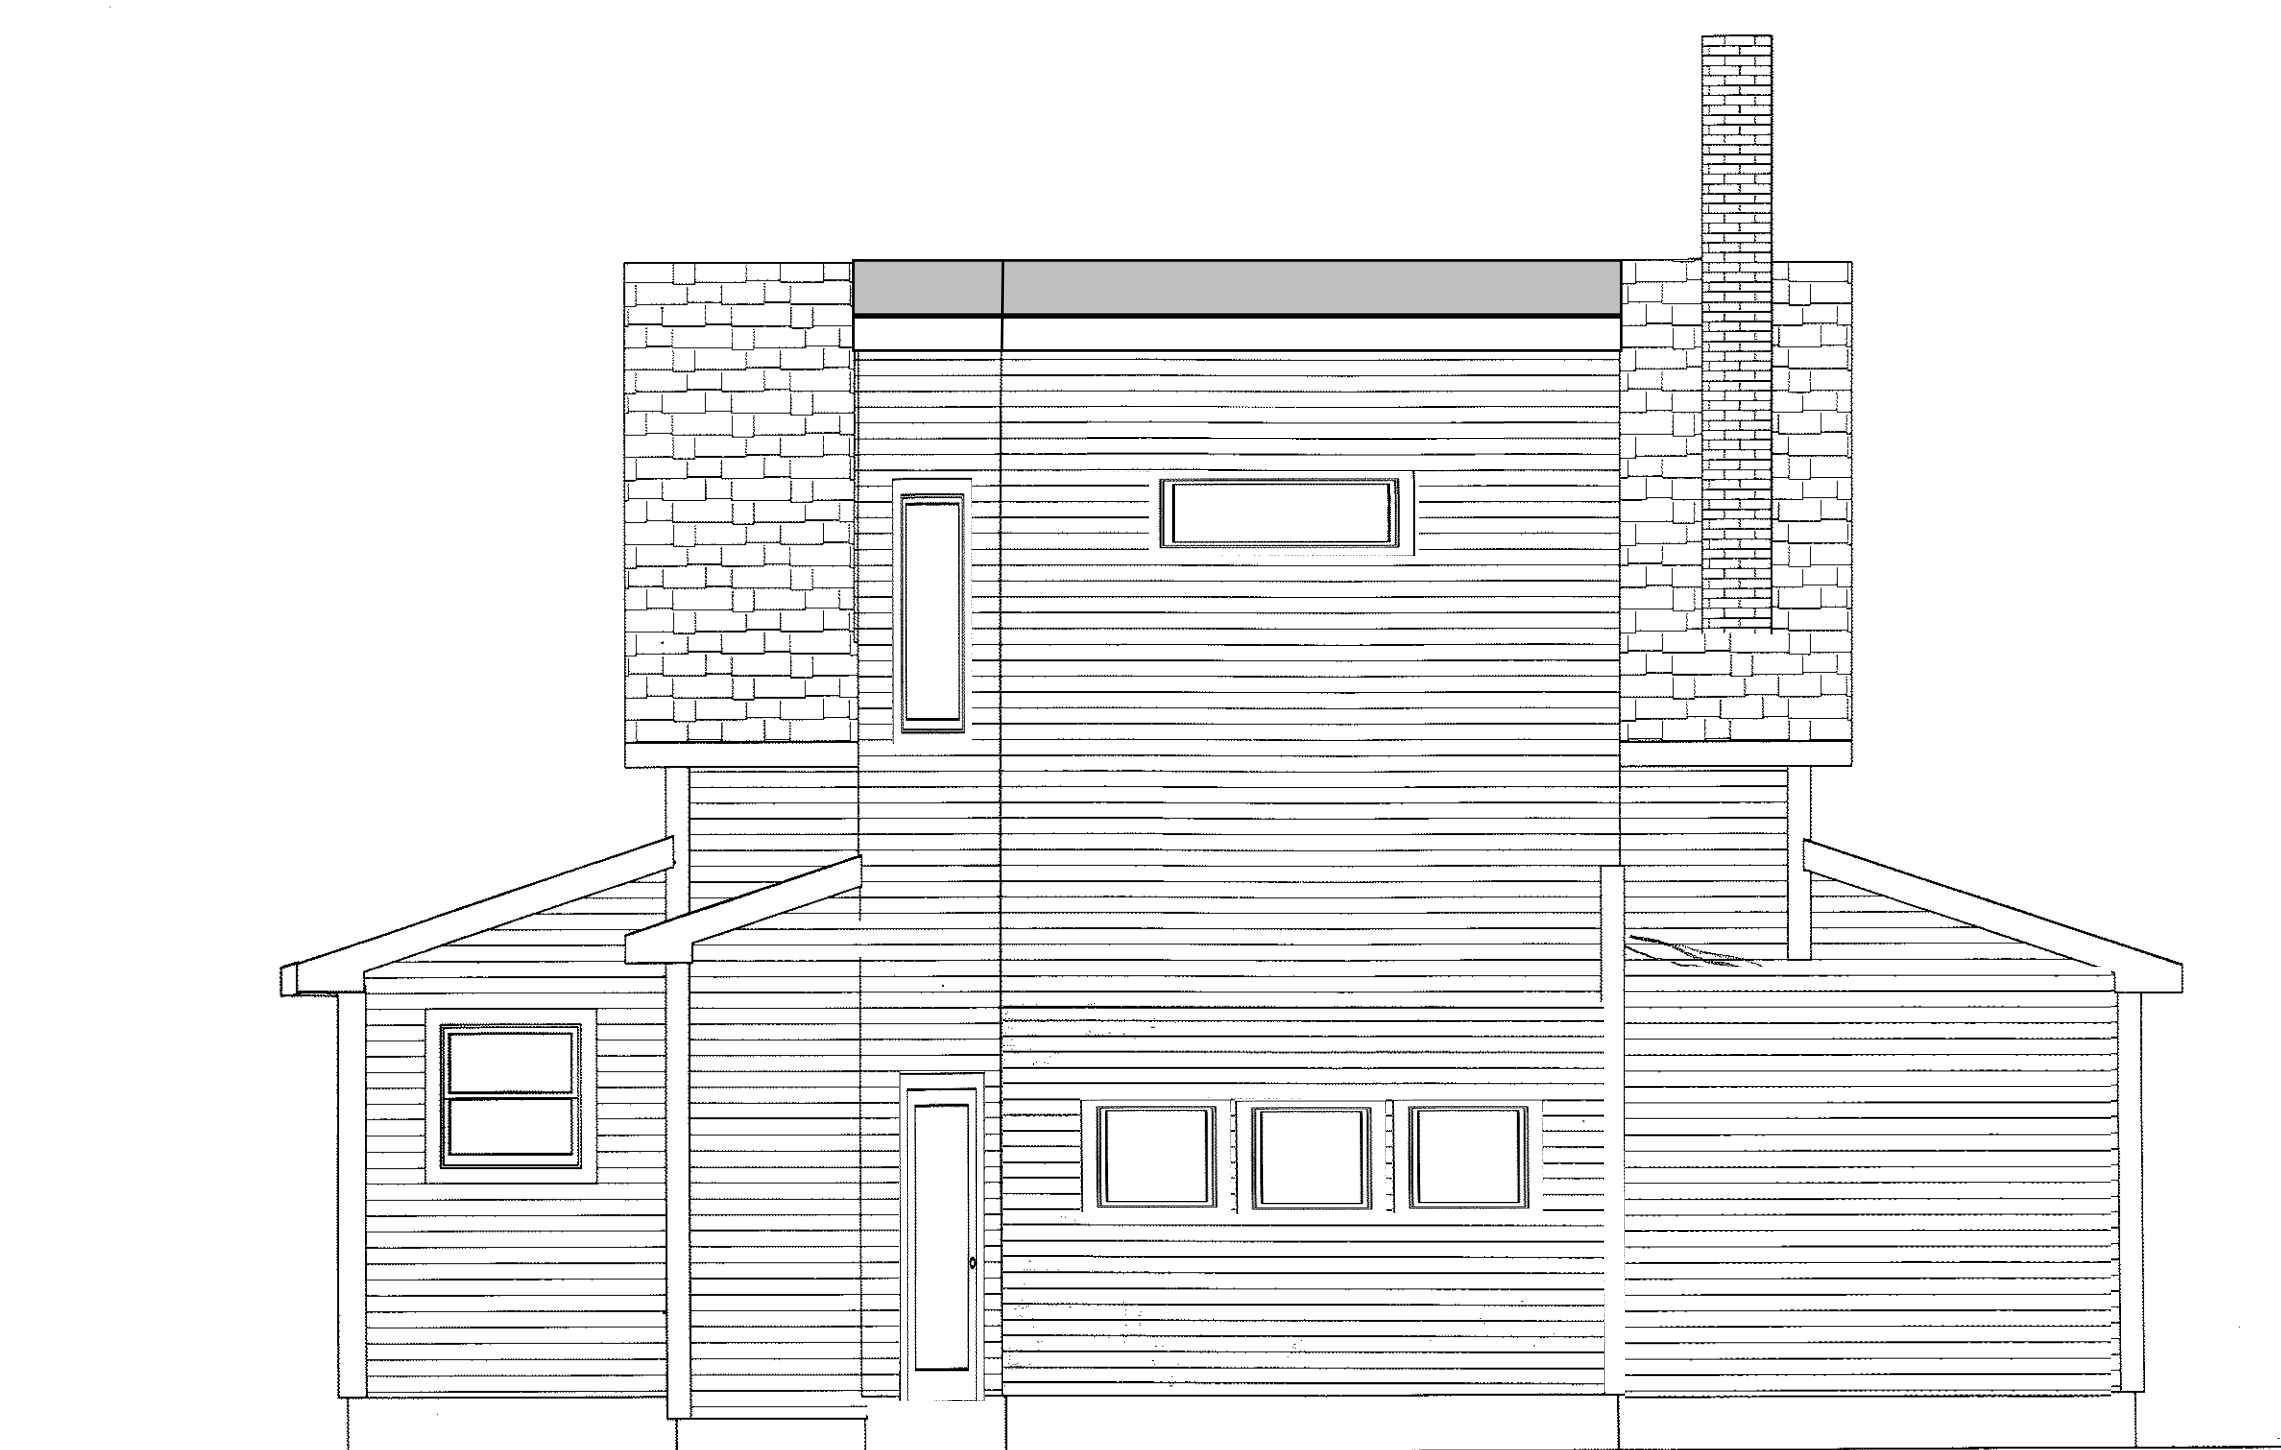

REAR ELEVATION