



FRONT ELEVATION

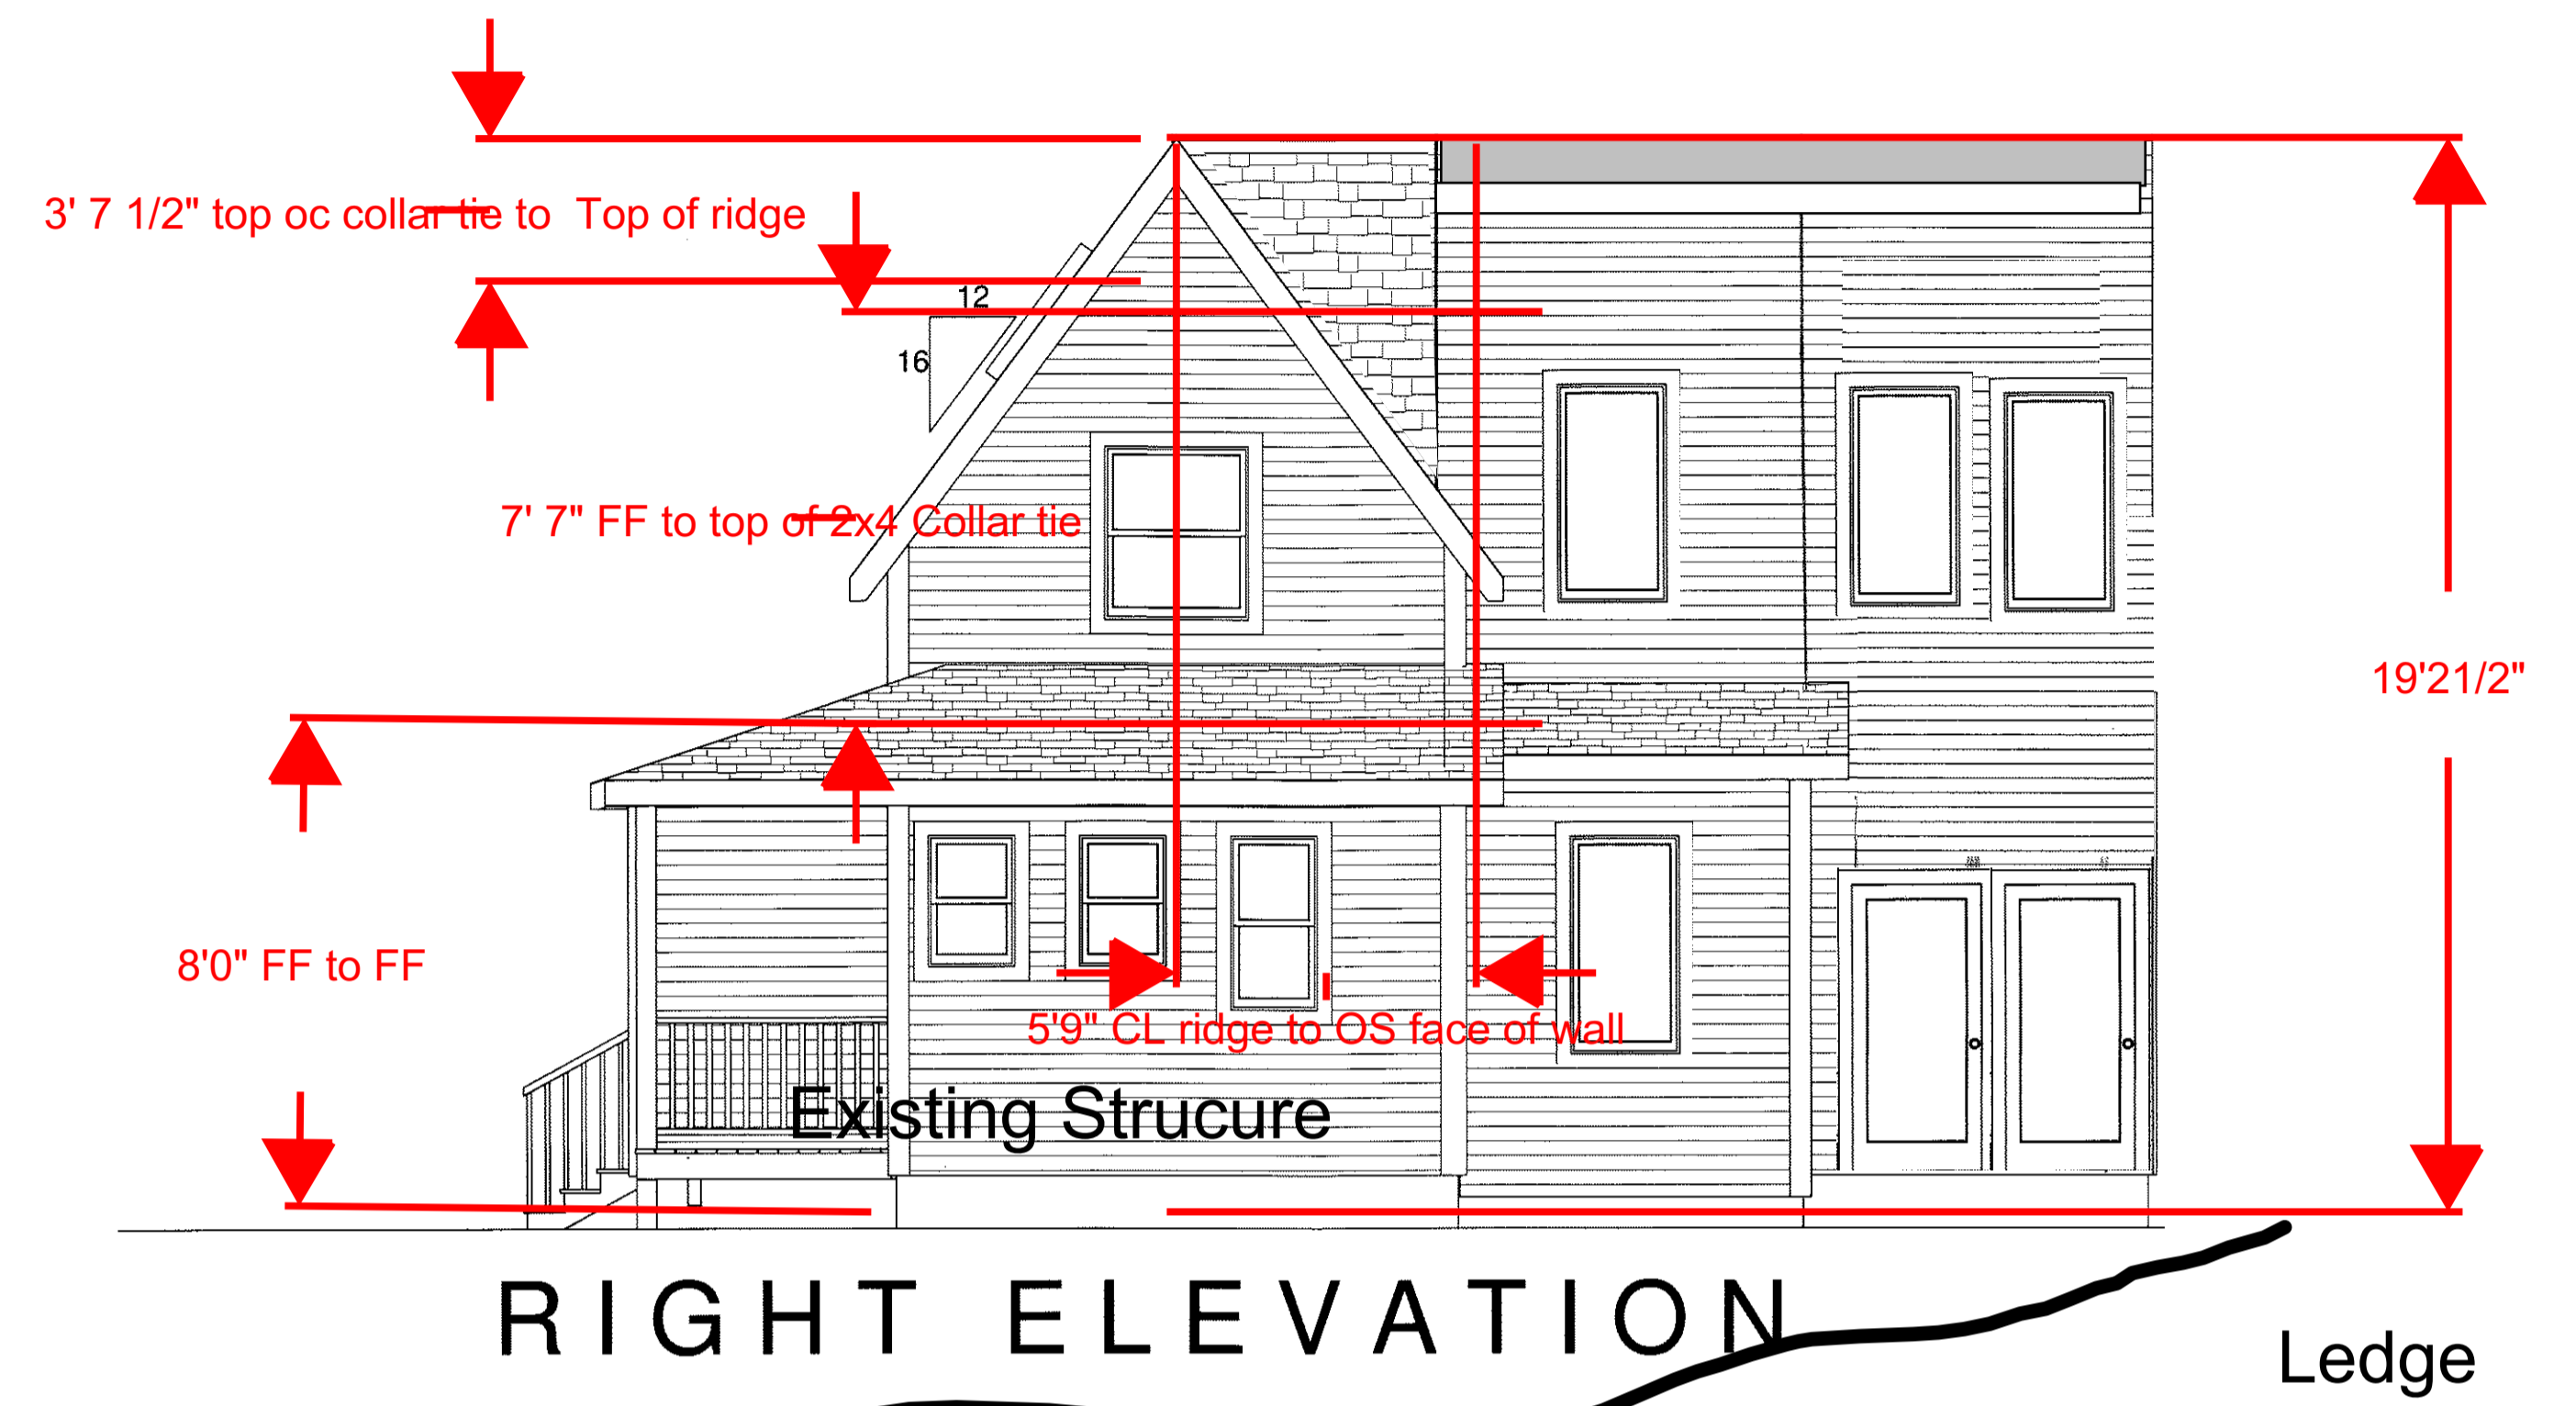

RIGHT ELEVATION

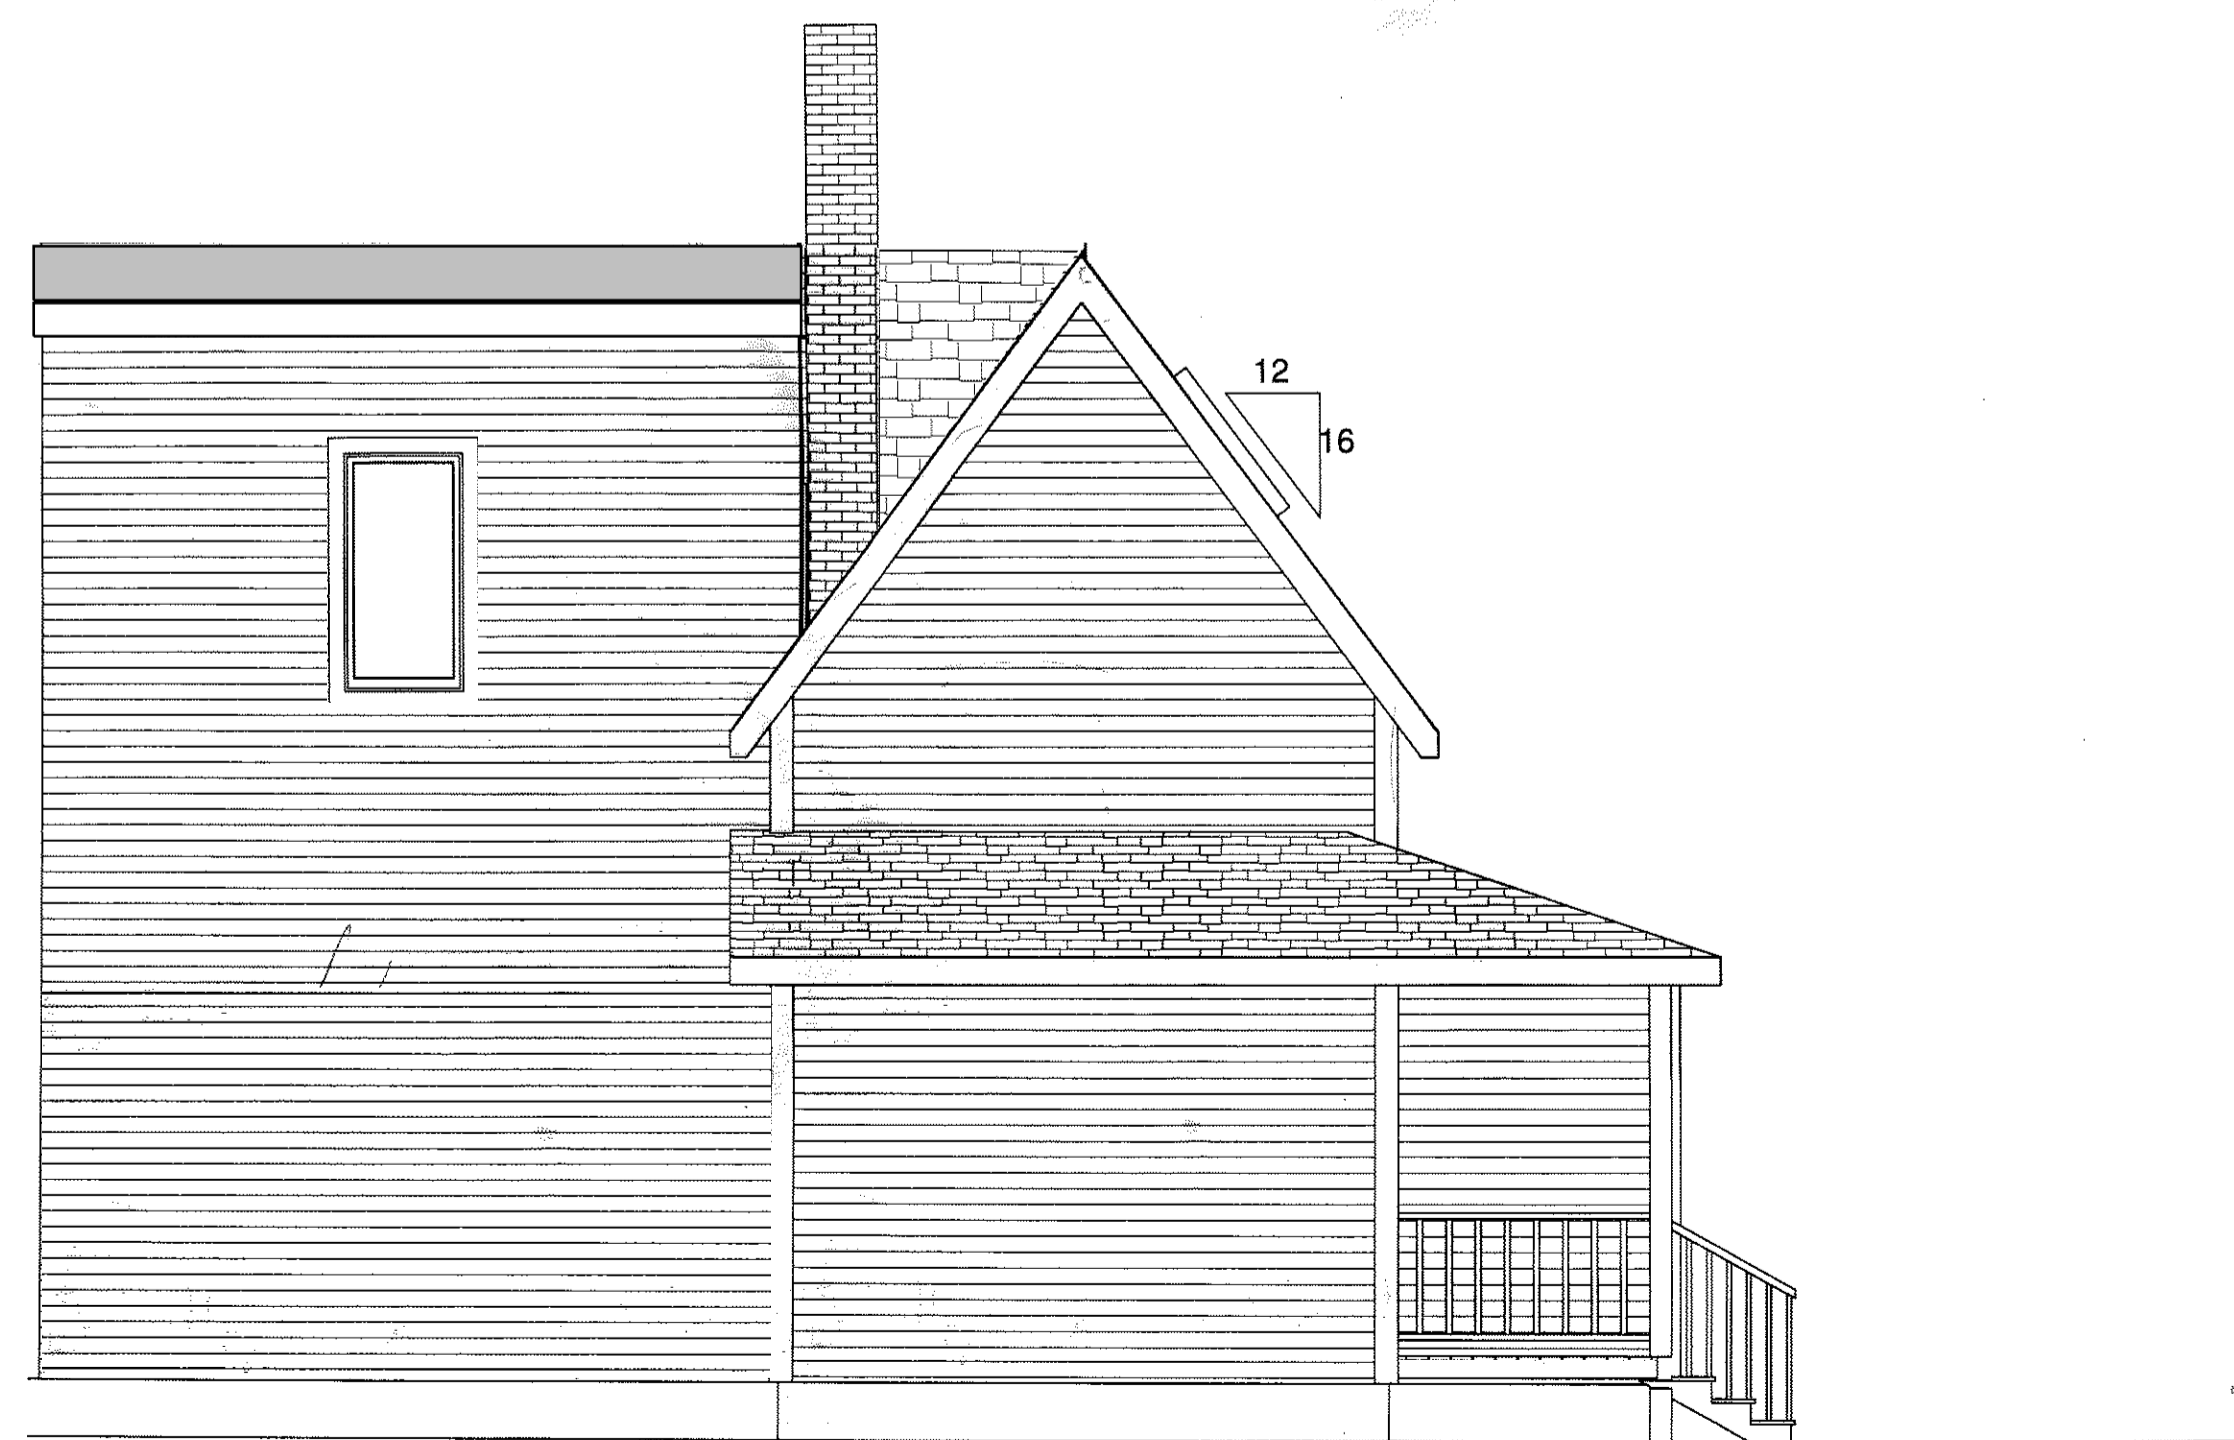

LEFT ELEVATION



REAR ELEVATION