



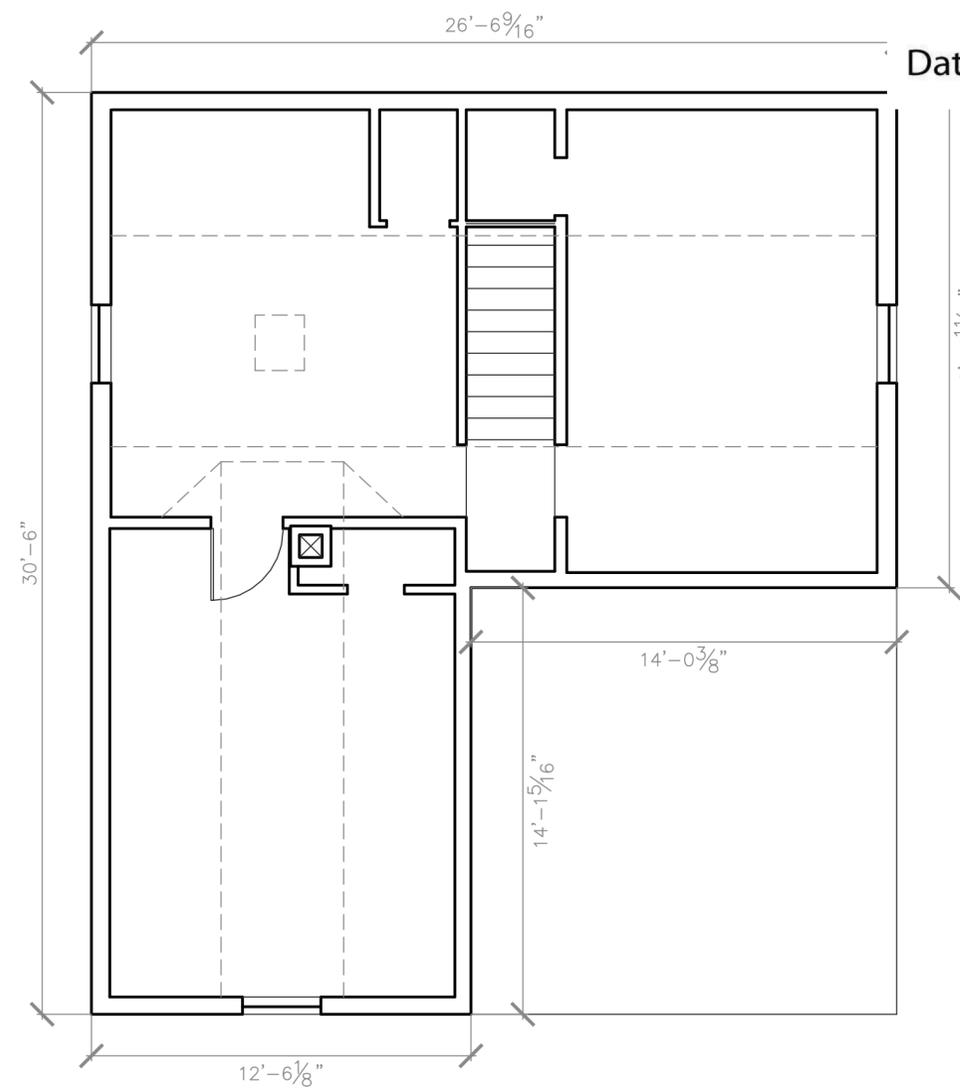

Inspections Division

Date: 01/30/14

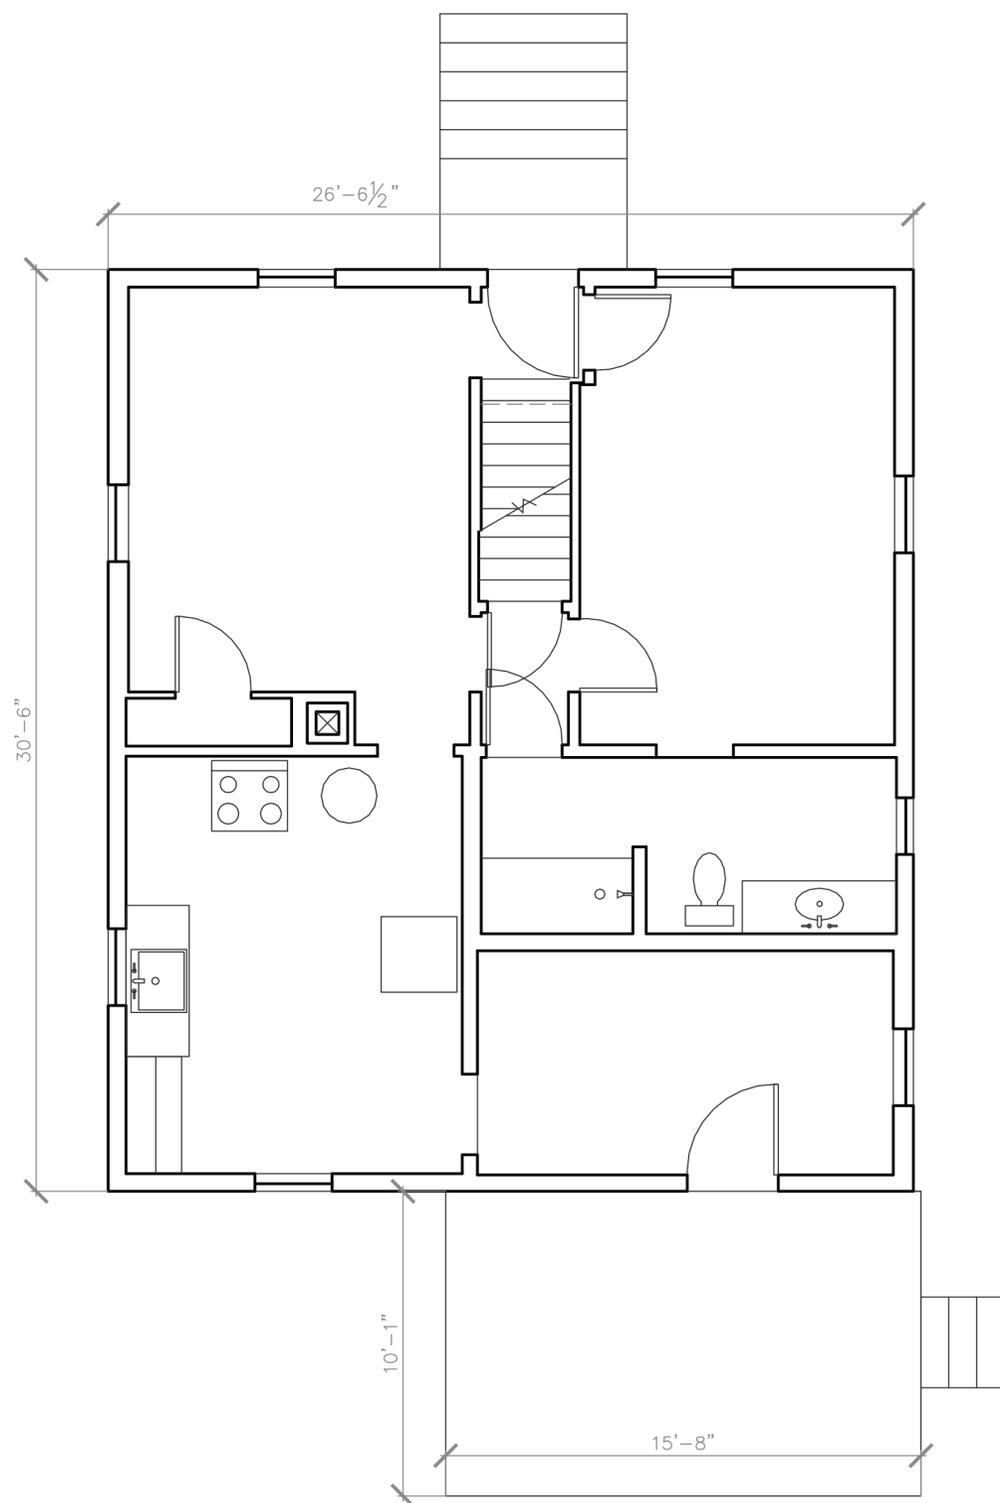

Date: 01/30/14

Existing Plans

PROJECT  
Cityview LLC  
61 Upper A St.  
Peaks Island, ME.  
04108

|                     |                     |
|---------------------|---------------------|
| DATE<br>11.29.13    | REVISED<br>01.09.14 |
| SCALE<br>1/4"=1'-0" | DRAWN BY<br>Harvey  |

NOTES

A Existing First Floor  
1/4"=1'-0"



B Existing Second Floor  
1/4"=1'-0"

