



1 BUILDING SECTION
 SCALE: 1/4" = 1'-0"

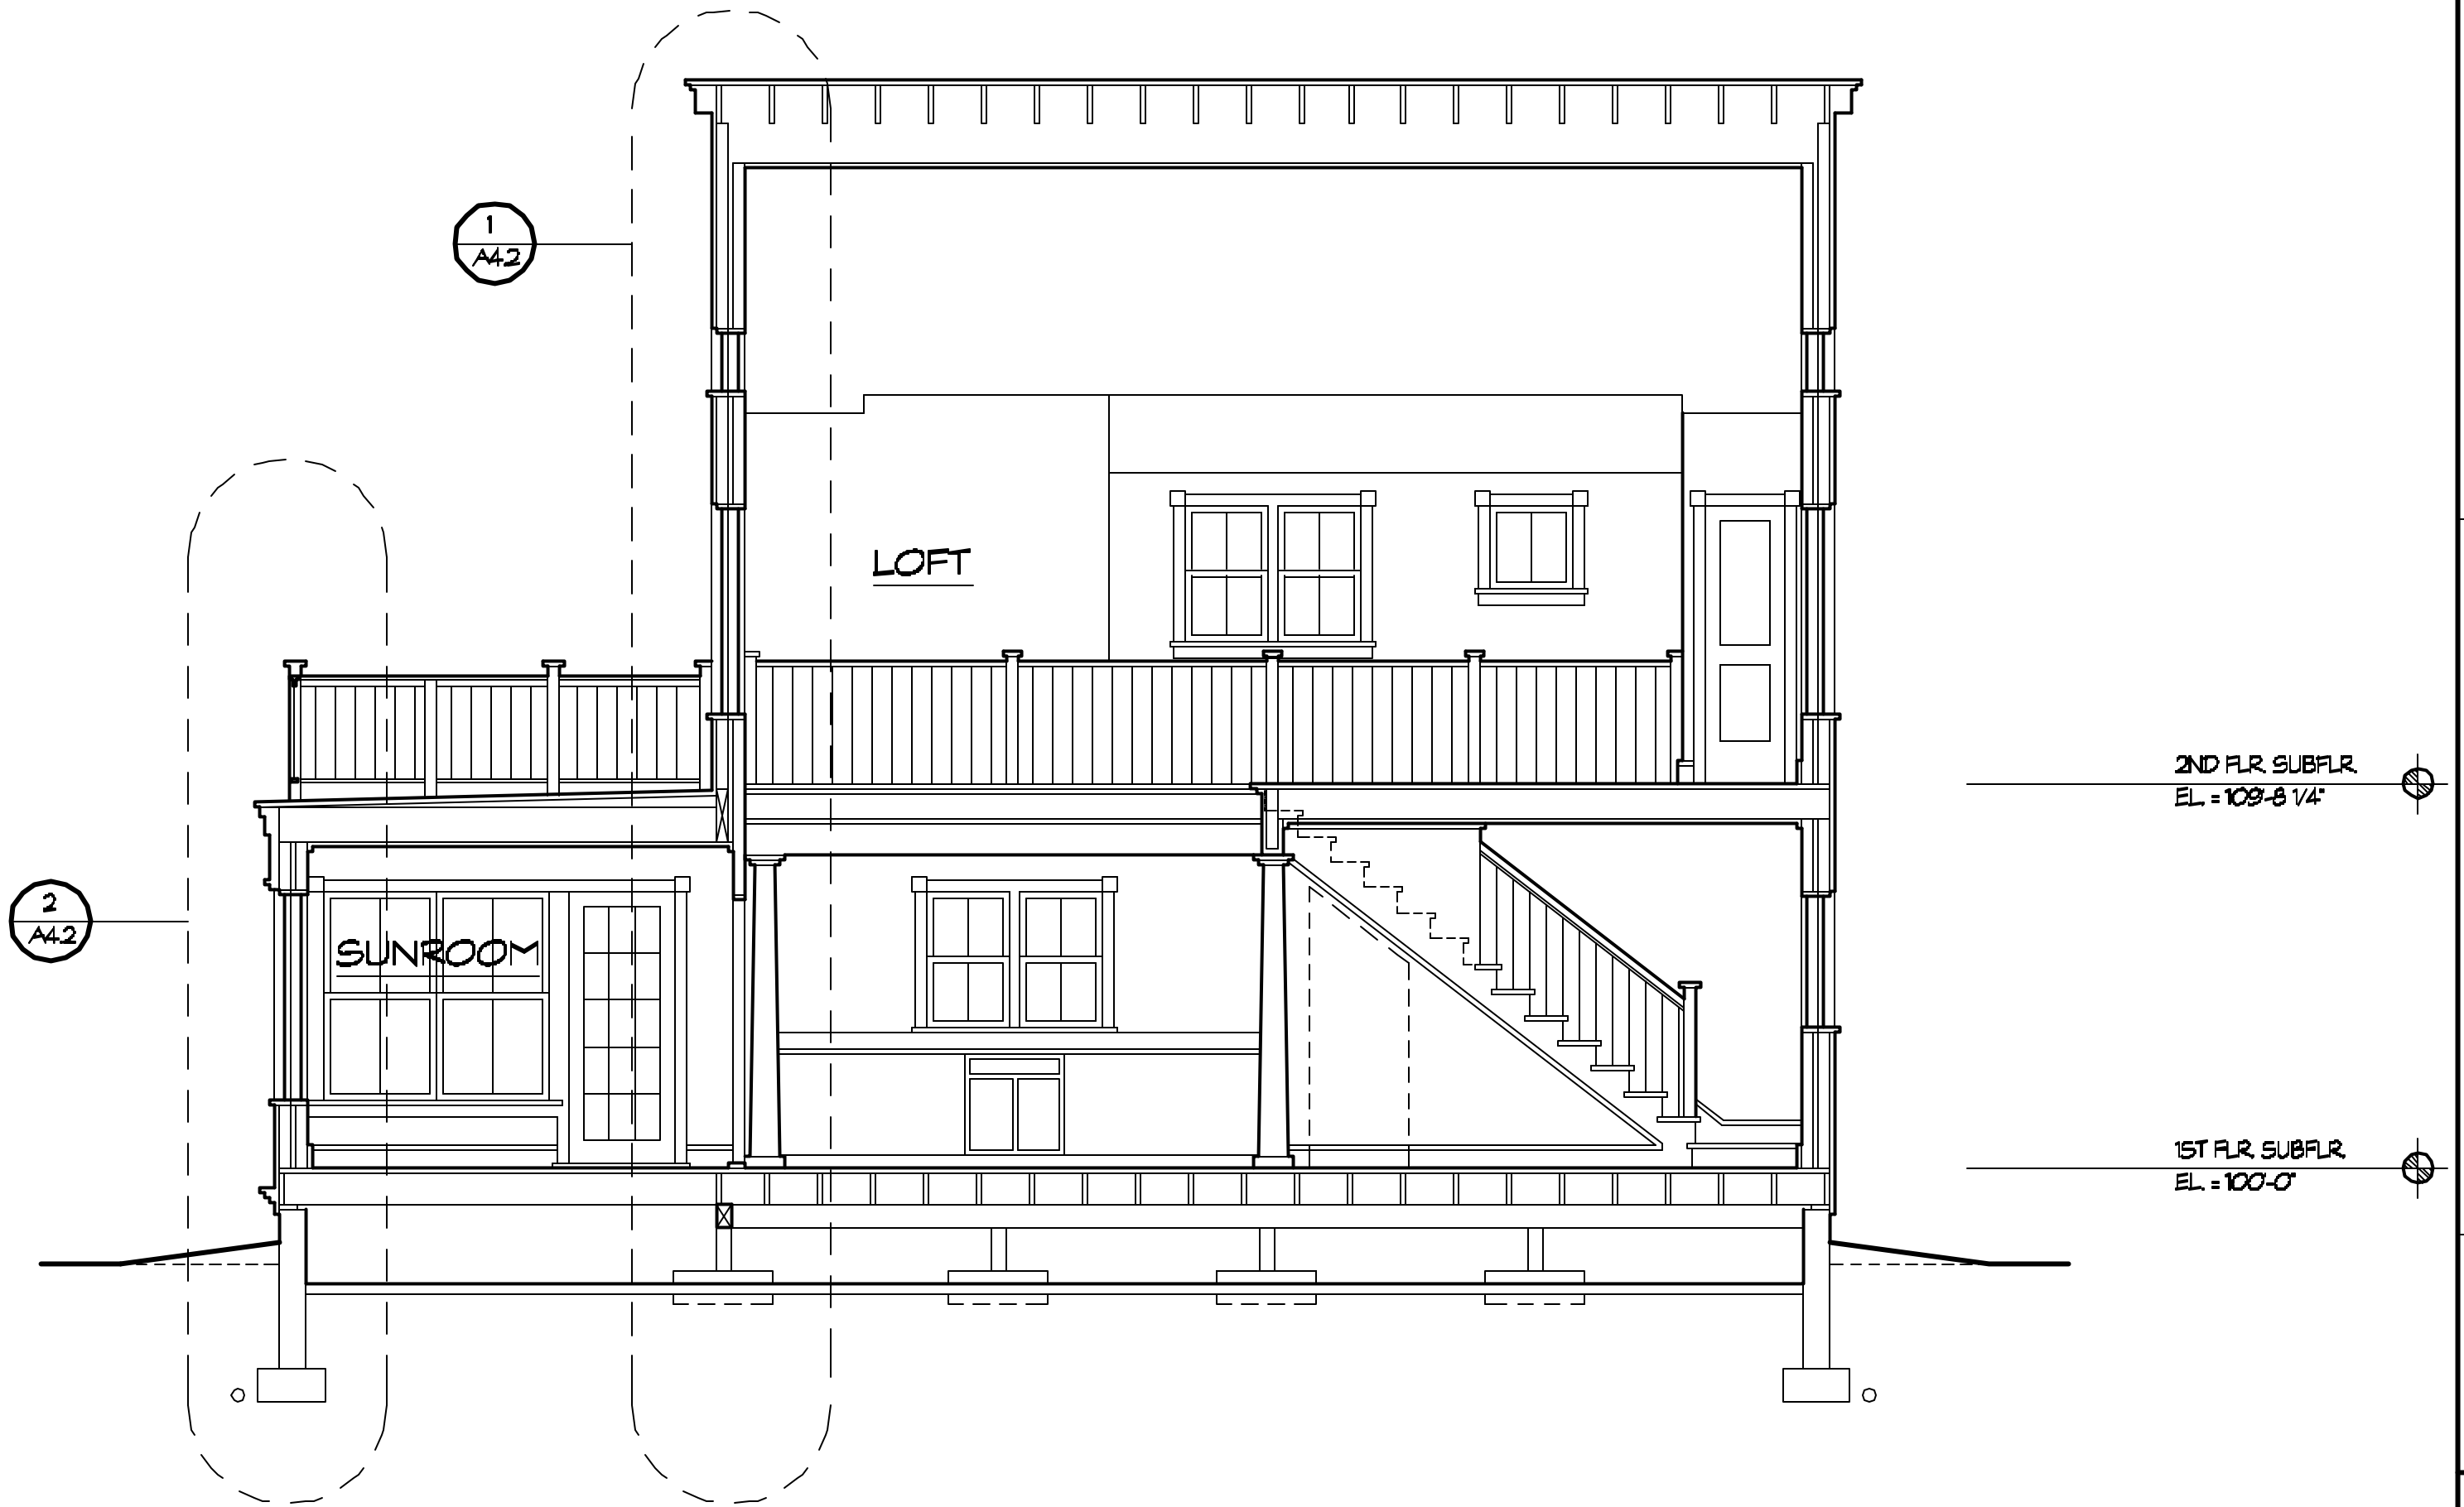

2 BUILDING SECTION
 SCALE: 1/4" = 1'-0"

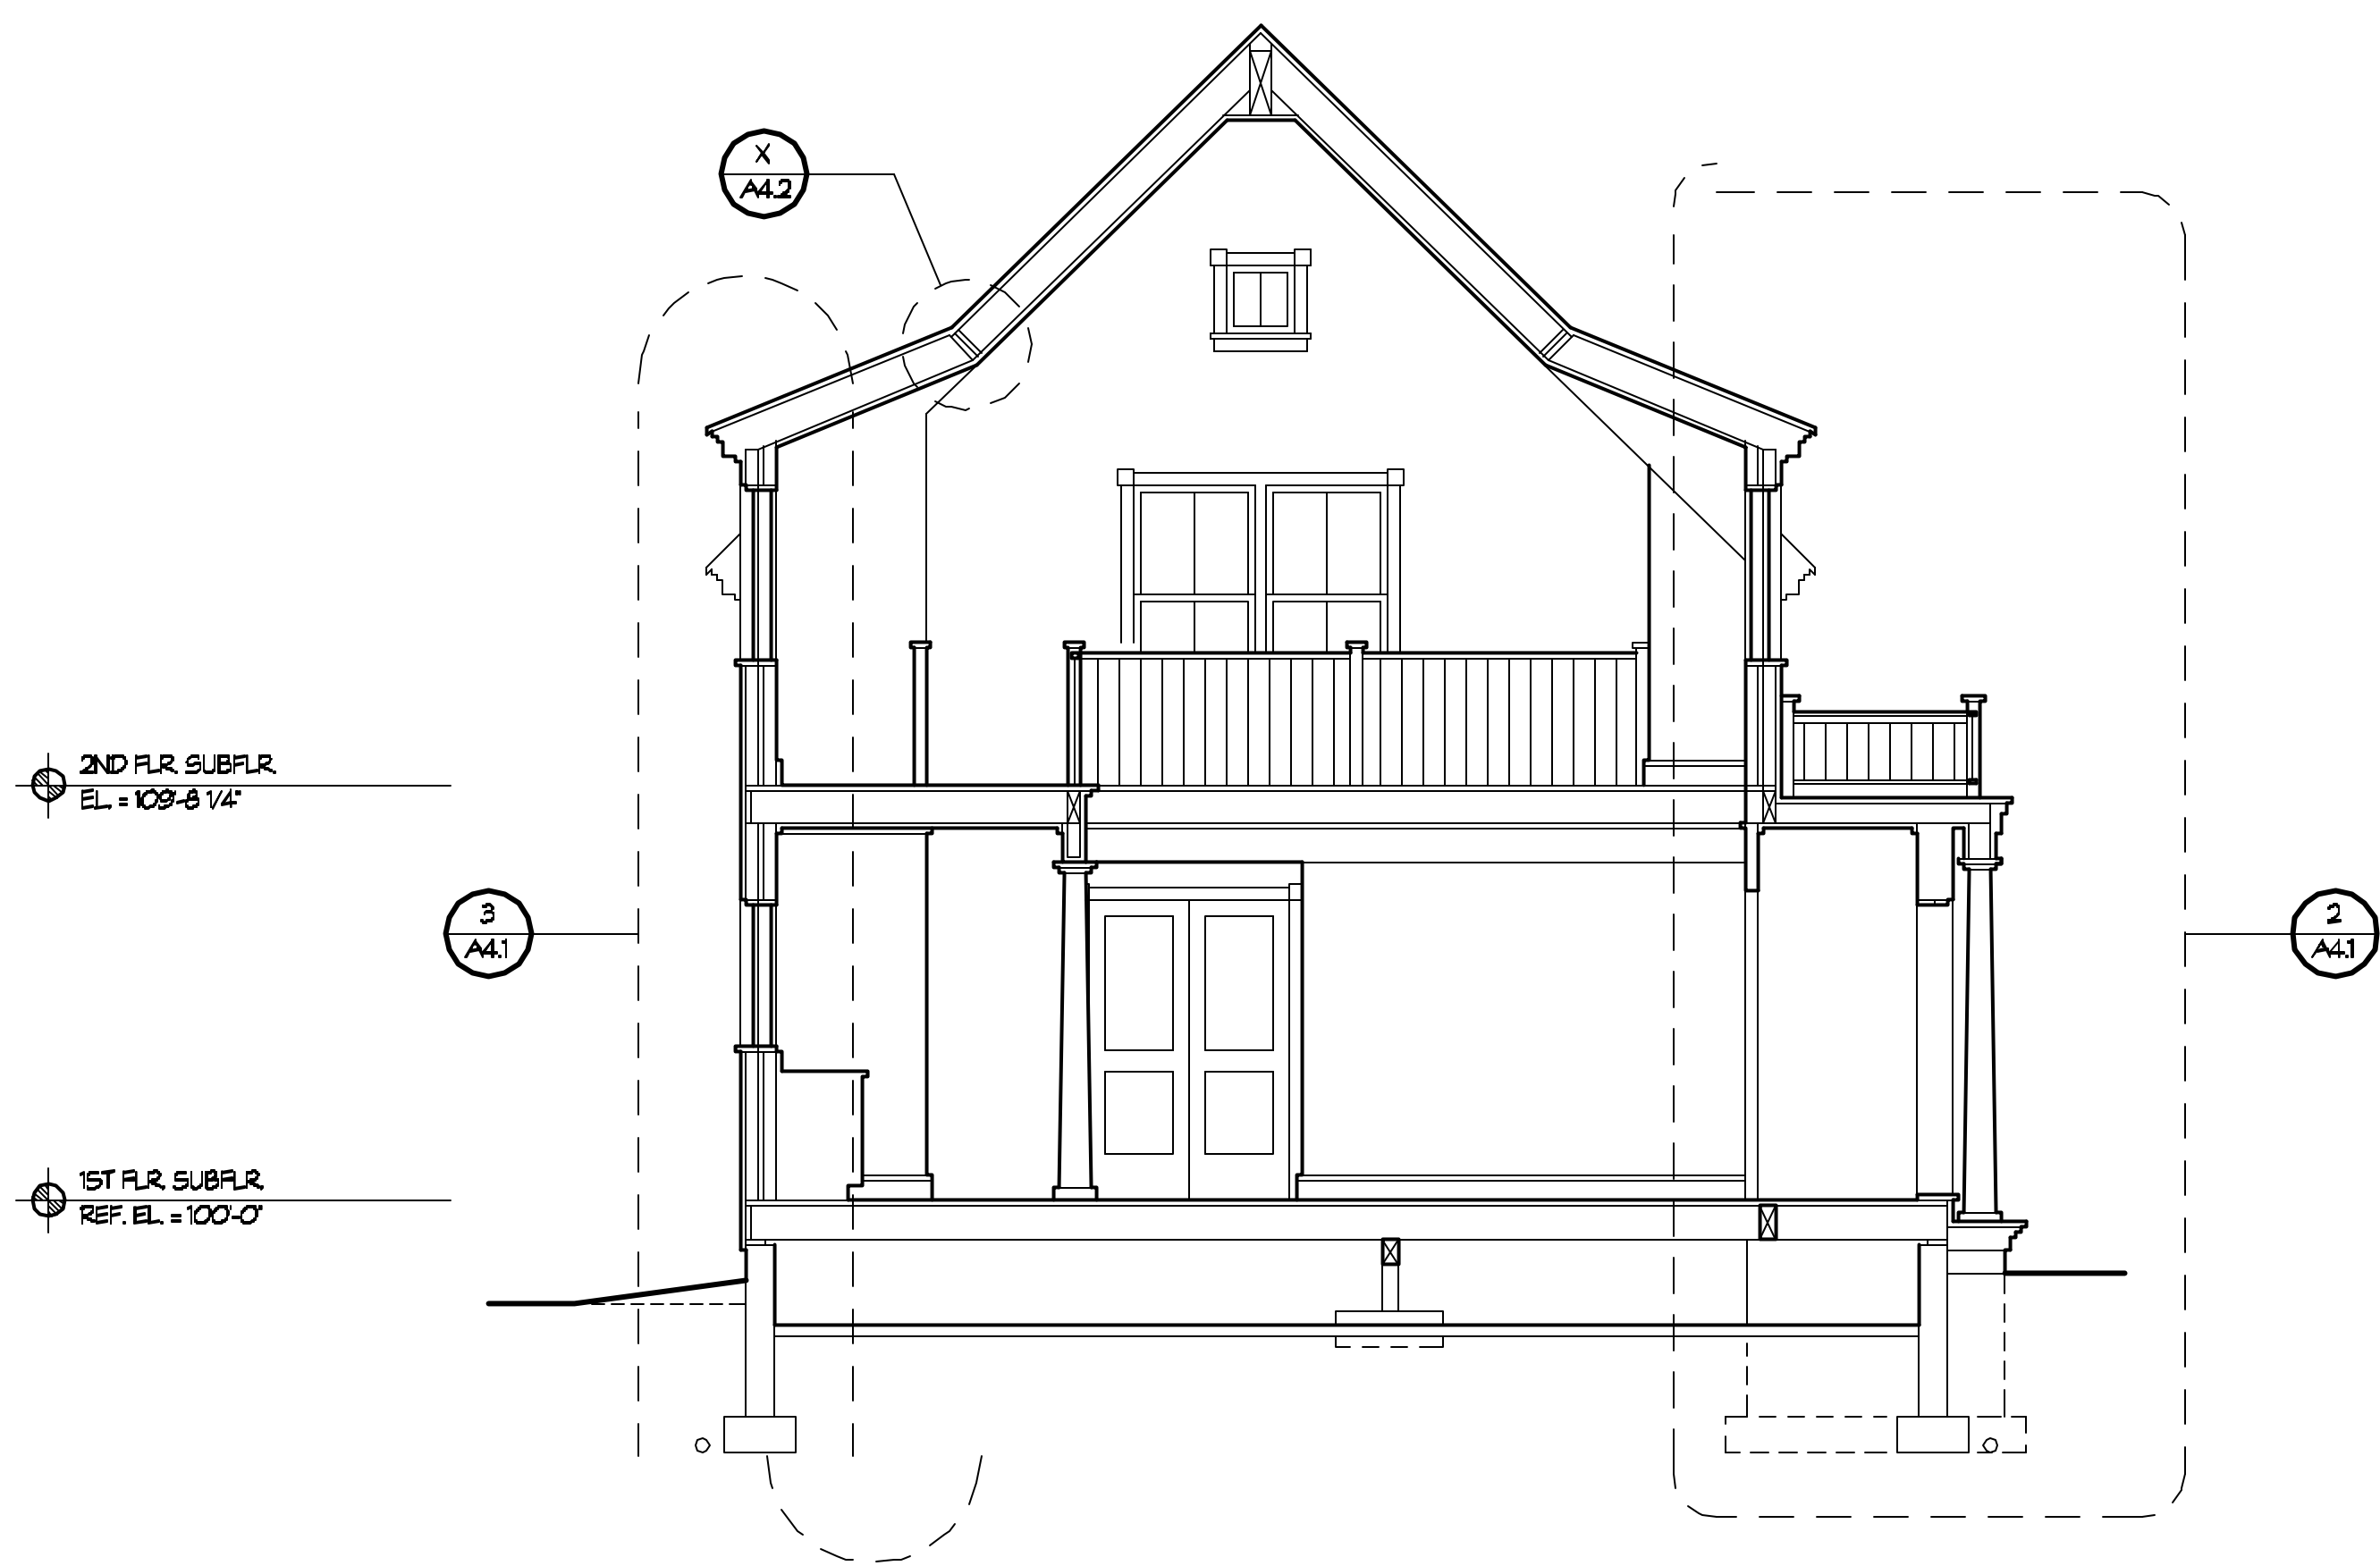

3 BUILDING SECTION
 SCALE: 1/4" = 1'-0"