


EXISTING CURB EXISTING CURB CUT

EXISTING SIDEWALK

BASEMENT FLOOR PLAN



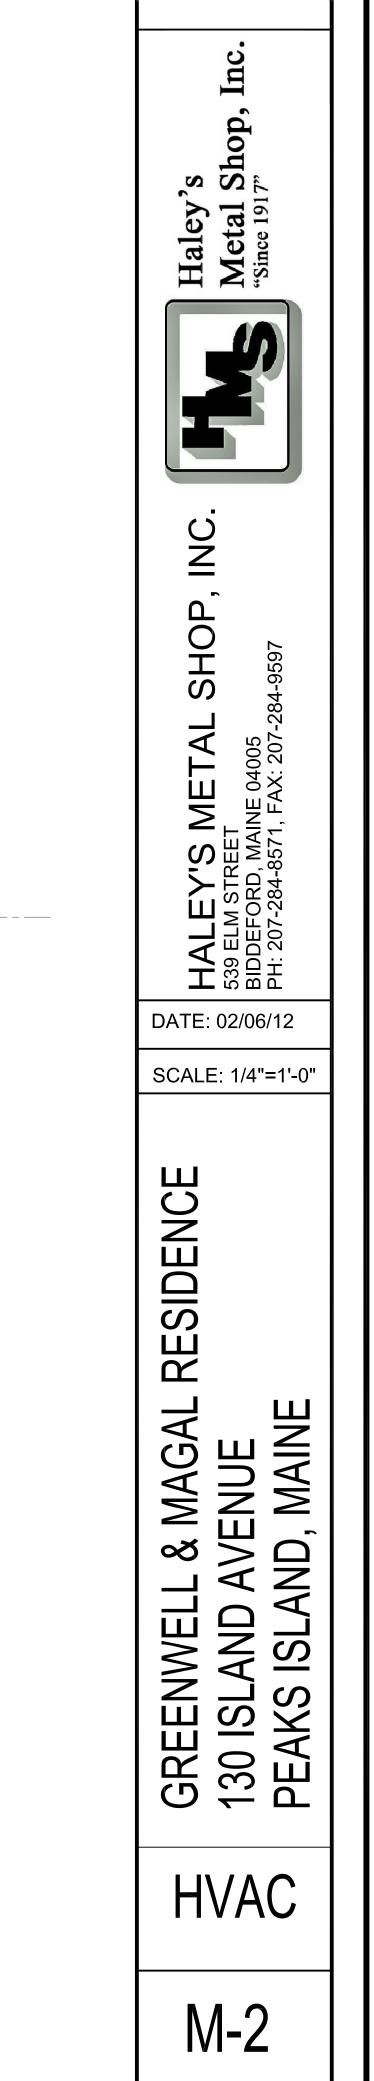

FOR CONSTRUCTION