
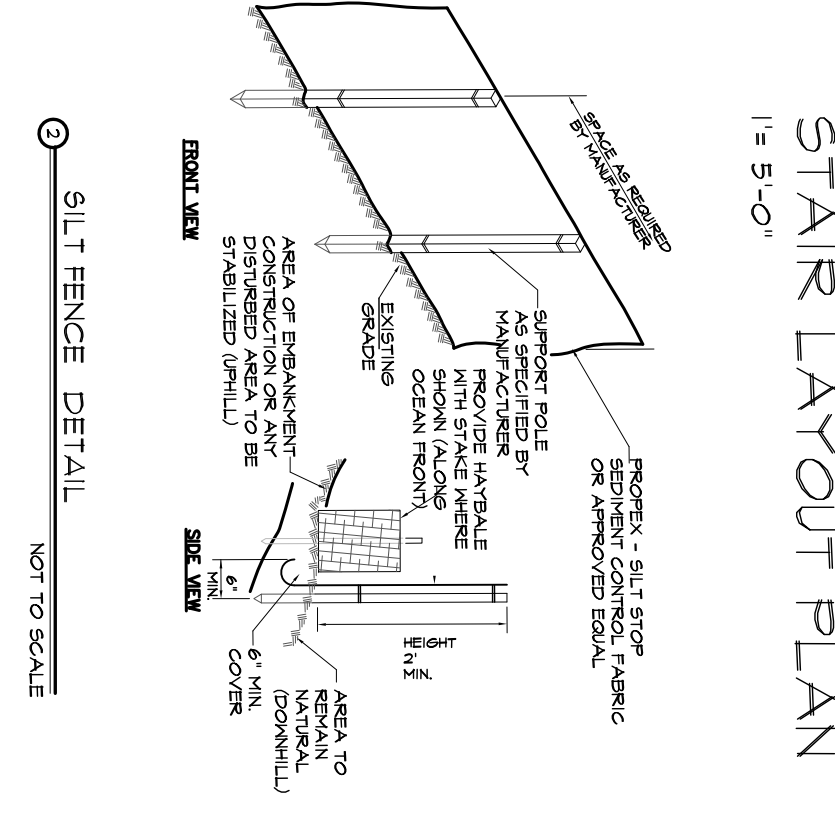
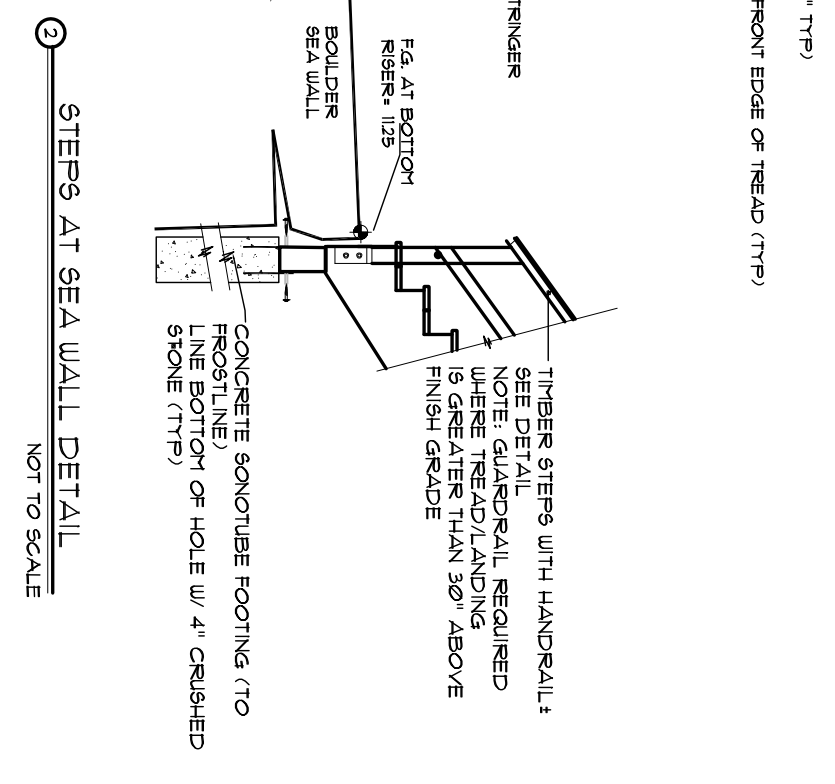


**STAIR LAYOUT PLAN**

1" = 5'-0"

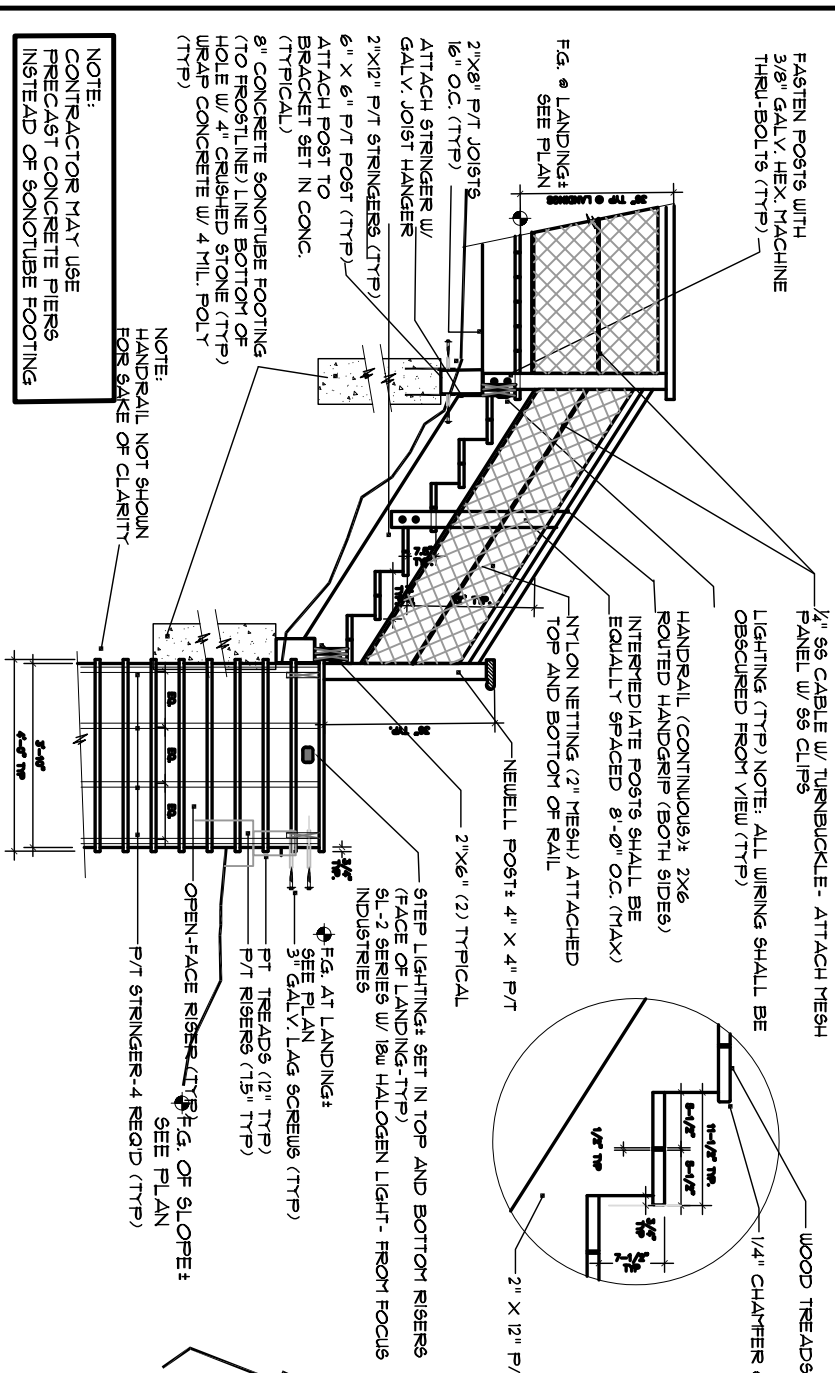

1 TIMBER STAIRS DETAIL  
NOT TO SCALE

2 STEPS AT SEA WALL DETAIL  
NOT TO SCALE

3 SILT FENCE DETAIL  
NOT TO SCALE

PROJECT:	110 ISLAND AVE	SHEET NO.
DRAWING:	STAIR REPLACEMENT	L-2
TITLE:	STAIR LAYOUT PLAN	
DATE:	MAY 22, 2011	
SCALE:	1" = 5'-0"	
CARROLL ASSOCIATES Landscape Architects 217 Commercial St Portland, ME 201.772.1552 201.772.0712 (F)		