




professional seal

ANDREW M. JACKSON, P.E.
JACKSON ENGINEERING
11 LUTHER STREET
PEAKS ISLAND, ME 04108
207-200-6106
JXENGINEERING.COM

consultants

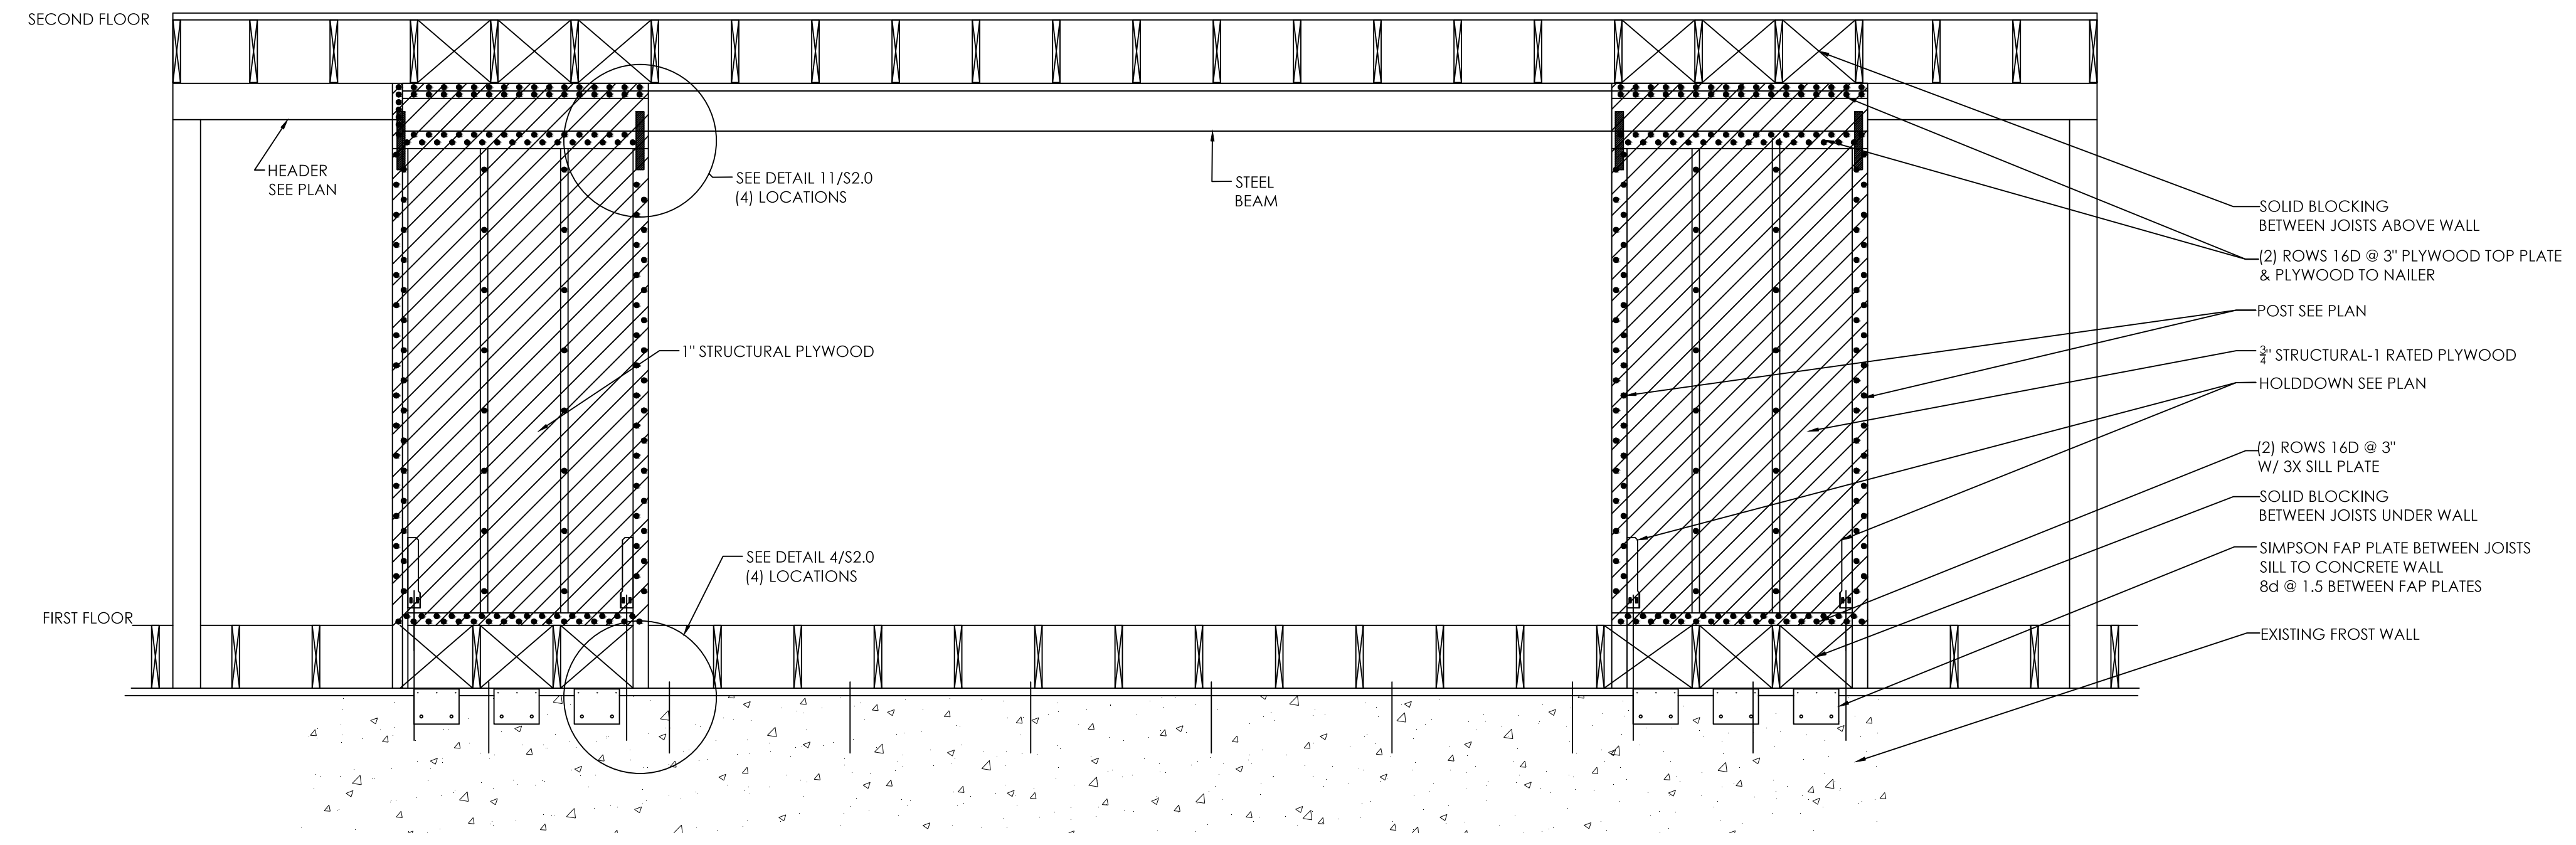

1
SCALE: 1/2" = 1'-0"

FRAME ELEVATION



ISSUE DATE

100% CONSTRUCTION DOCUMENTS 07.14.2014

COORDINATION 04.30.2014

DATE: 04.30.2014

SCALE: AS NOTED

FRAME ELEVATION

S1.4