


**Rachel Conly**

Architectural Design

Peaks Island, Maine 04108  
207.766.5625

**Proposed Plan**

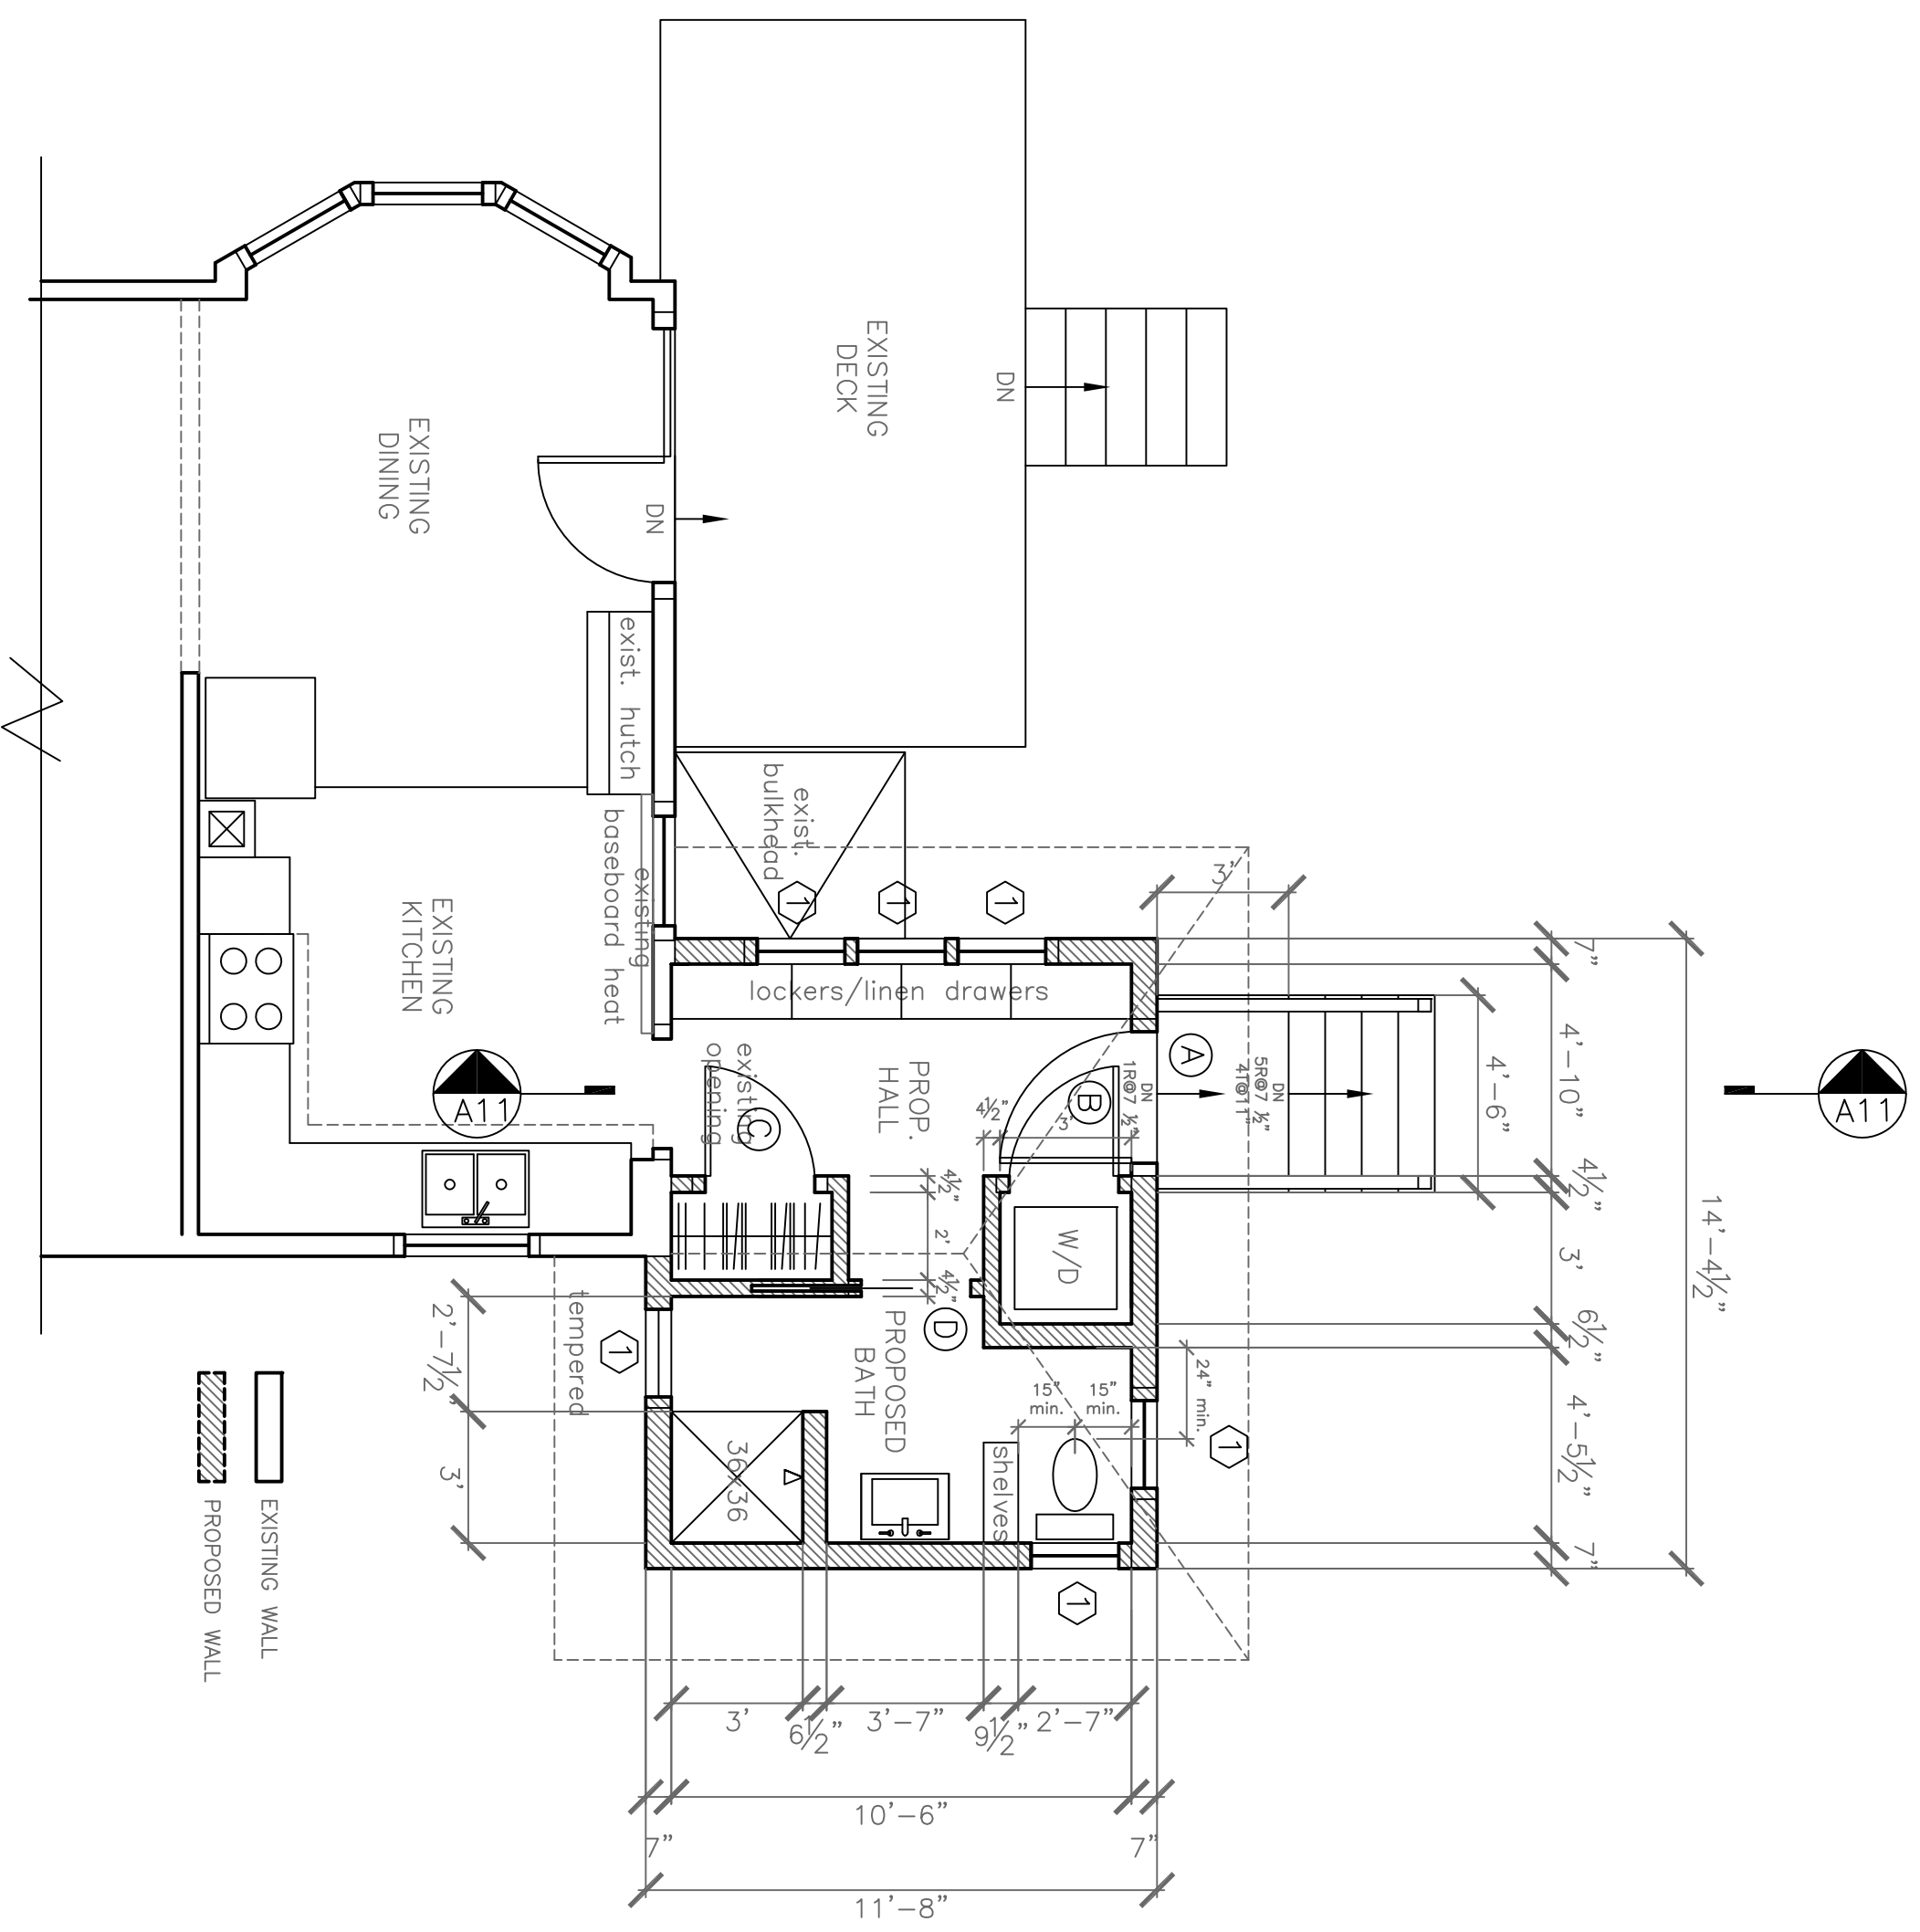

Proposed First Floor  
1/4" = 1'-0"

PROJECT  
**Remage Healey  
Residence**

54 Central Avenue  
Peaks Island, Me.  
04108

DATE 4.30.13  
REVISED

SCALE 1/4" = 1'-0"  
DRAWN BY Rachel

NOTES