


SUBSURFACE WASTEWATER DISPOSAL SYSTEM APPLICATION

Department of Health and Human Services
Division of Environmental Health
(207) 287-1979 FAX (207) 287-4172

Town, City, Plantation: **PORTLAND; PEAKS ISLAND**
Street, Road, Subdivision: **30 HIGHLAND AVENUE**
Owner's Name: **AARON & KELLY SCHUIT**

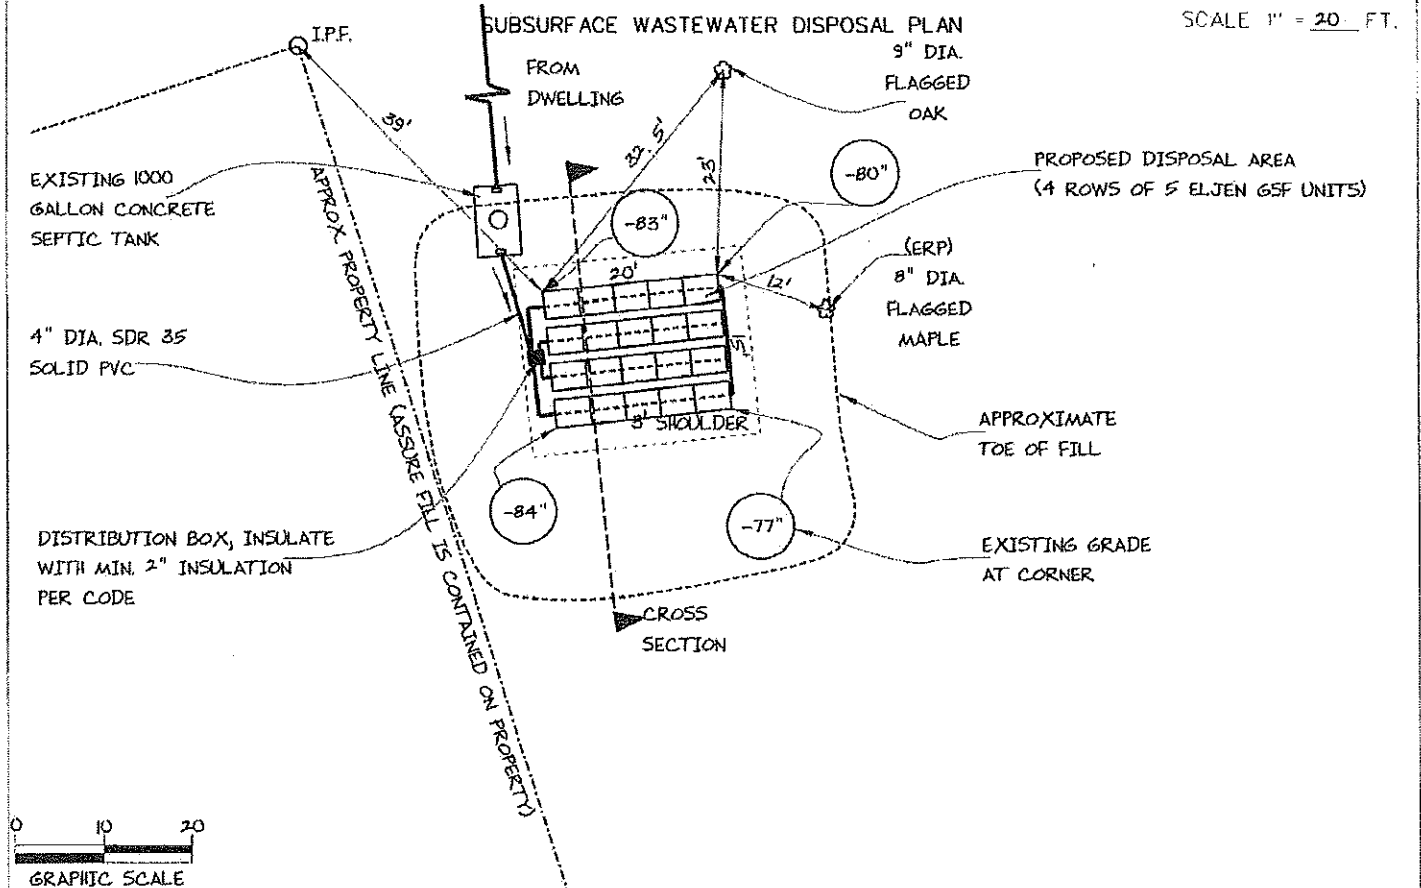

FILL REQUIREMENTS

Depth of Fill (Upslope) : 29" - 32"
Depth of Fill (Downslope) : 26" - 33"
DEPTHS AT CROSS-SECTION (shown below)

CONSTRUCTION ELEVATIONS


Finished Grade Elevation
Top of Distribution Pipe or Proprietary Device
Bottom of Disposal Area

SEE
DETAIL
BELOW


ELEVATION REFERENCE POINT

Location & Description: 8" DIA. FLAGGED MAPLE, NAIL 50" ABOVE BASE
Reference Elevation is: 0.0" or -----

DISPOSAL AREA CROSS SECTION

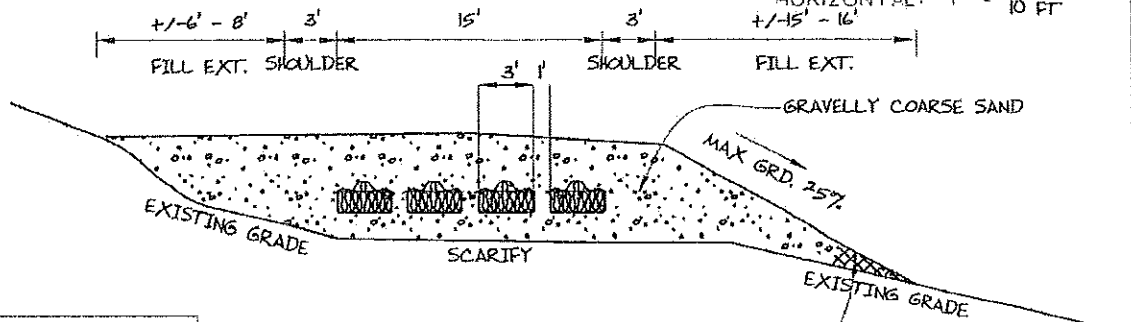

CAP TOE OF FILL WITH SANDY LOAM MATERIAL TO PREVENT WASTEWATER BREAKOUT

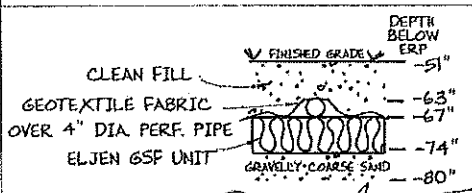

Site Evaluator Signature

352
SE #

Date

Page 3 of 3
RHE-200 Rev. 02/11