


NORTH

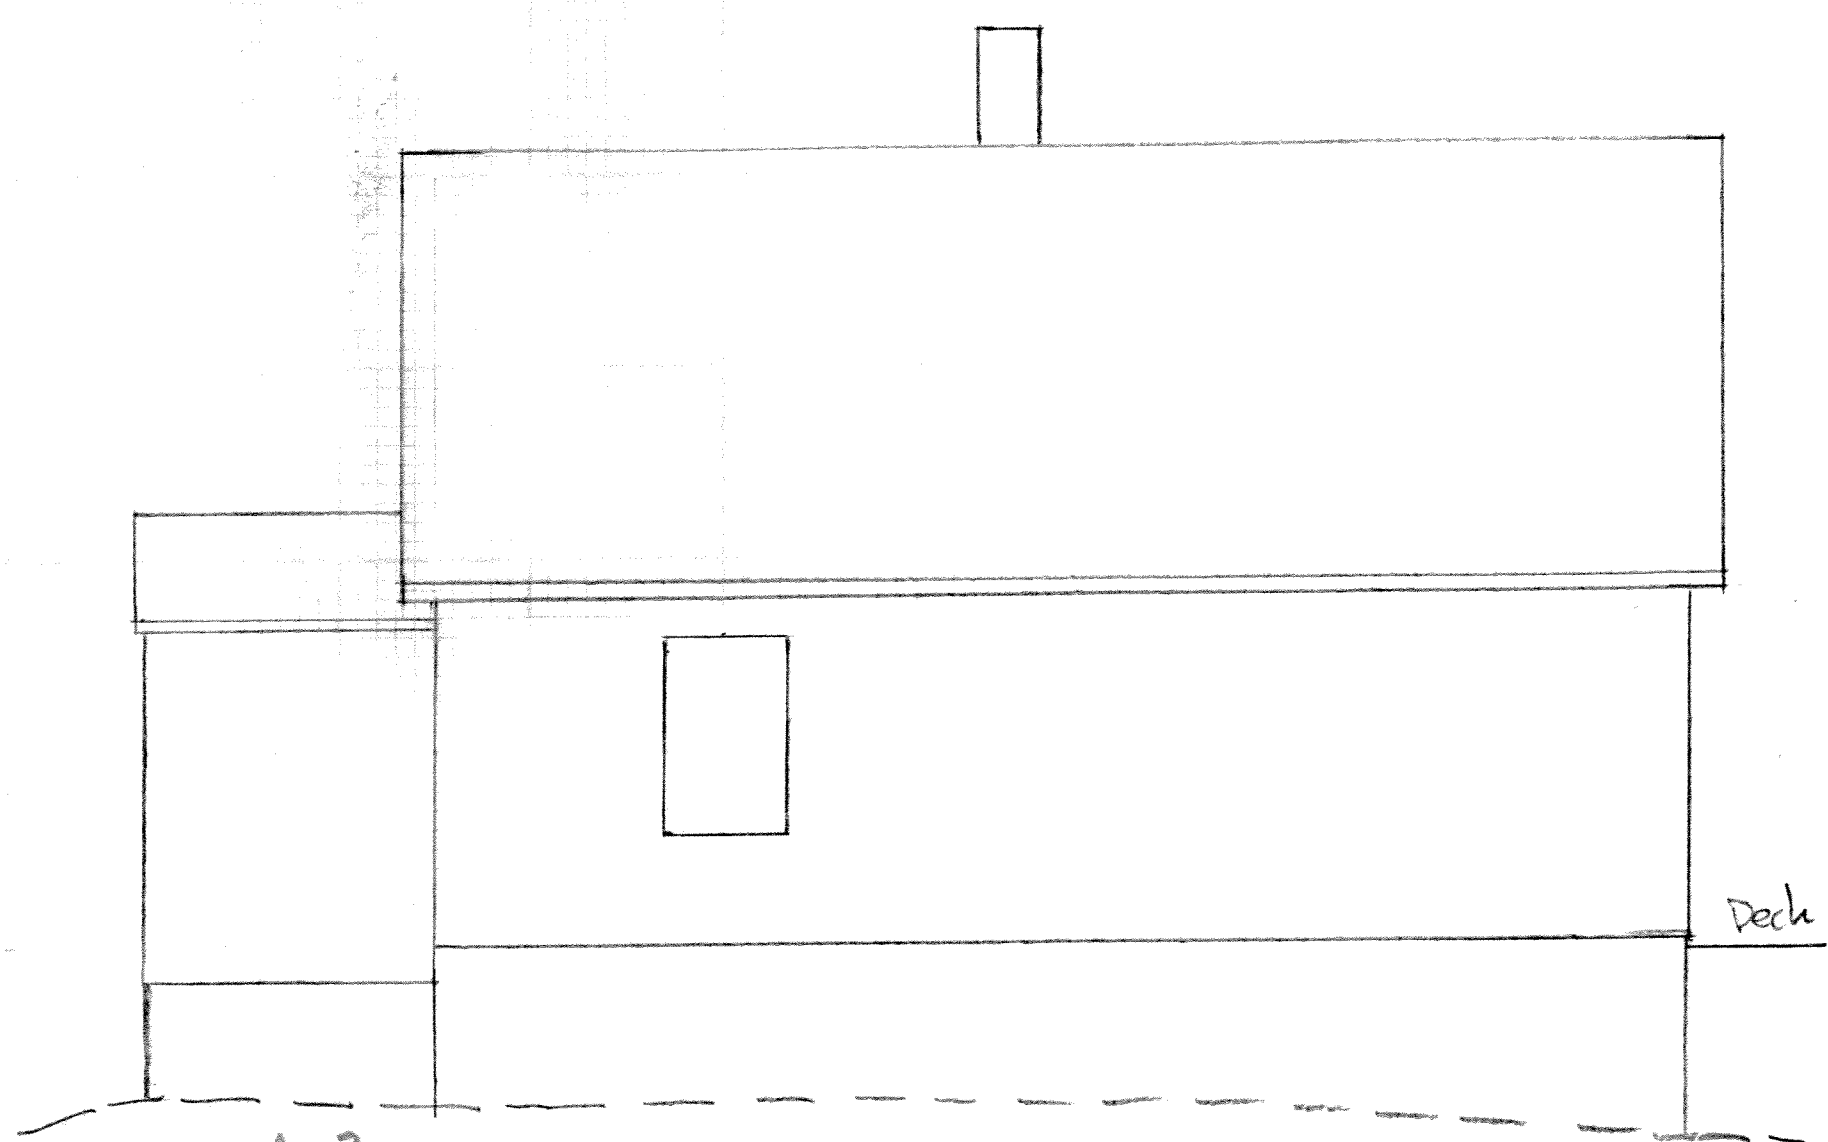

A-2
EXISTING ELEVATIONS
120 UPPER A ST.
PEAKS ISLAND, ME

WEST

