


NORTH

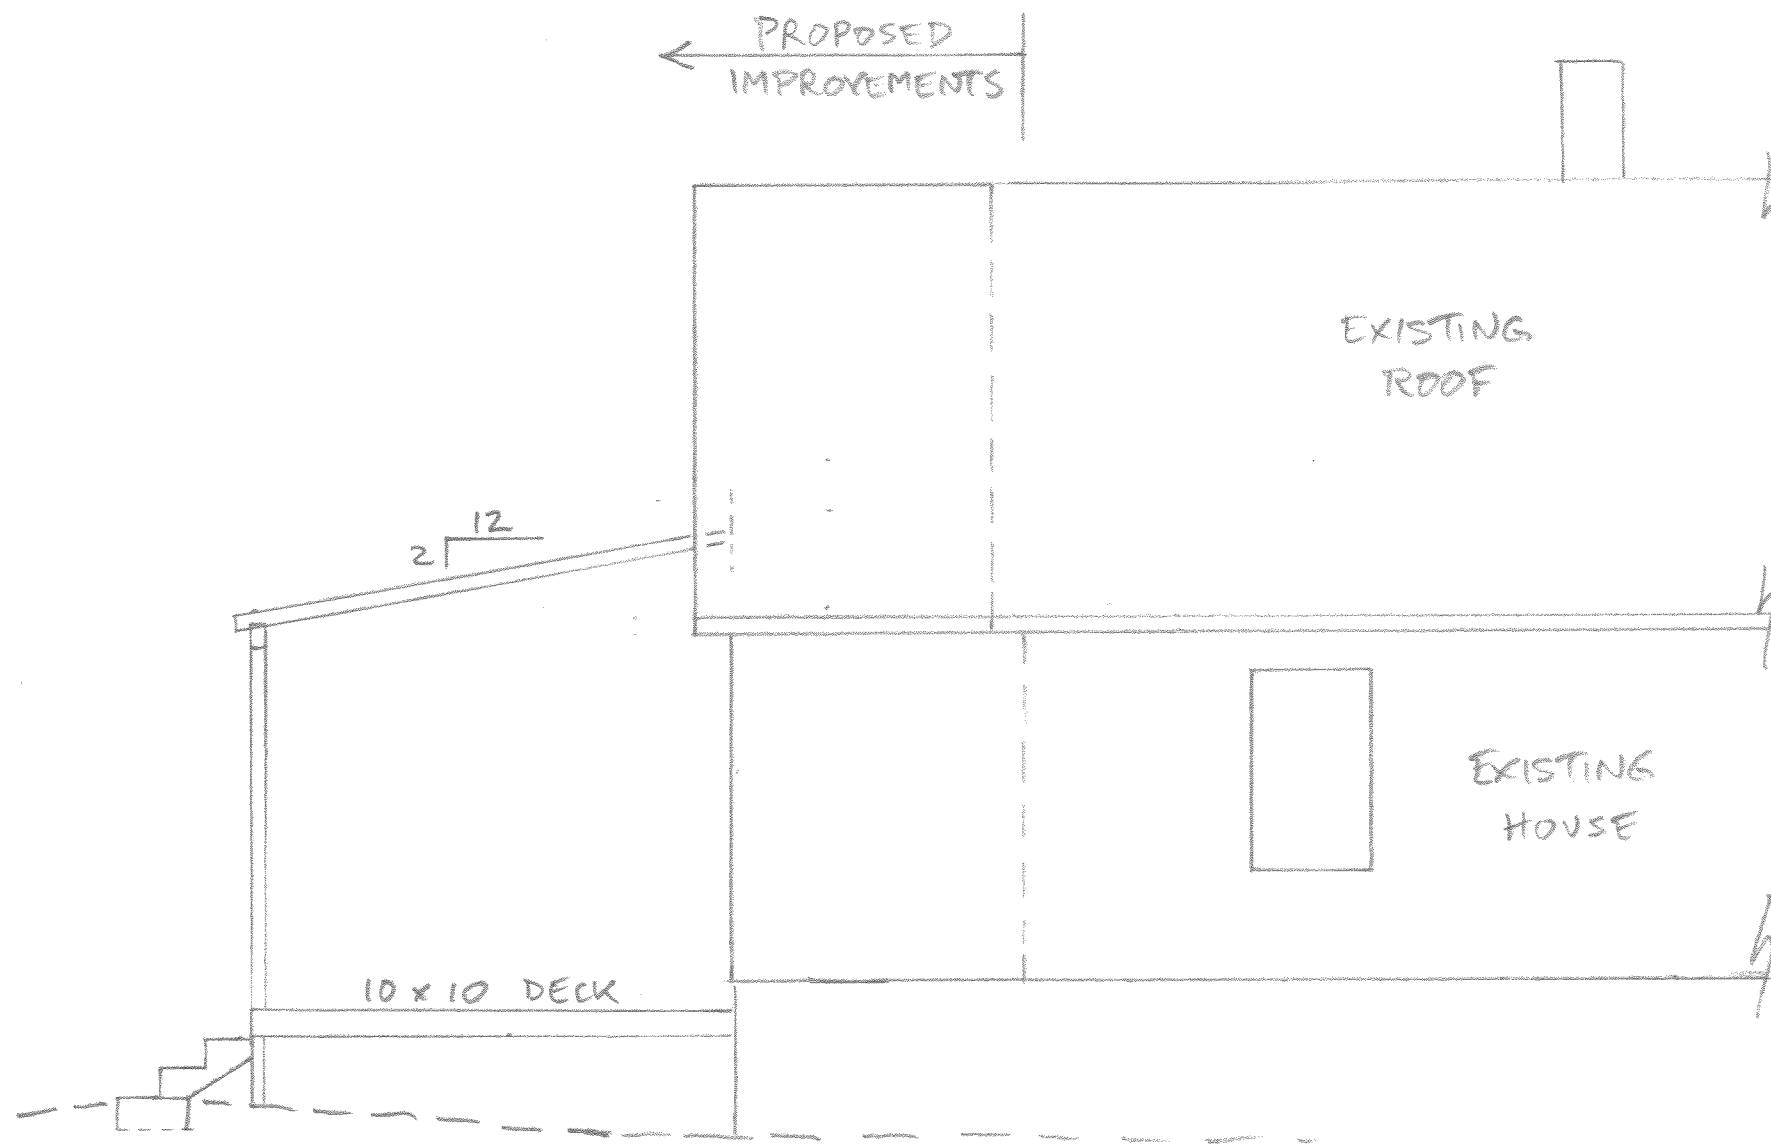

A-5

WEST

PROPOSED ELEVATIONS
 120 UPPER A STREET
 PEAKS ISLAND, ME

