



A Proposed Kitchen: North
 $\frac{1}{2}'' = 1'-0''$

B Proposed Kitchen: East
 $\frac{1}{2}'' = 1'-0''$

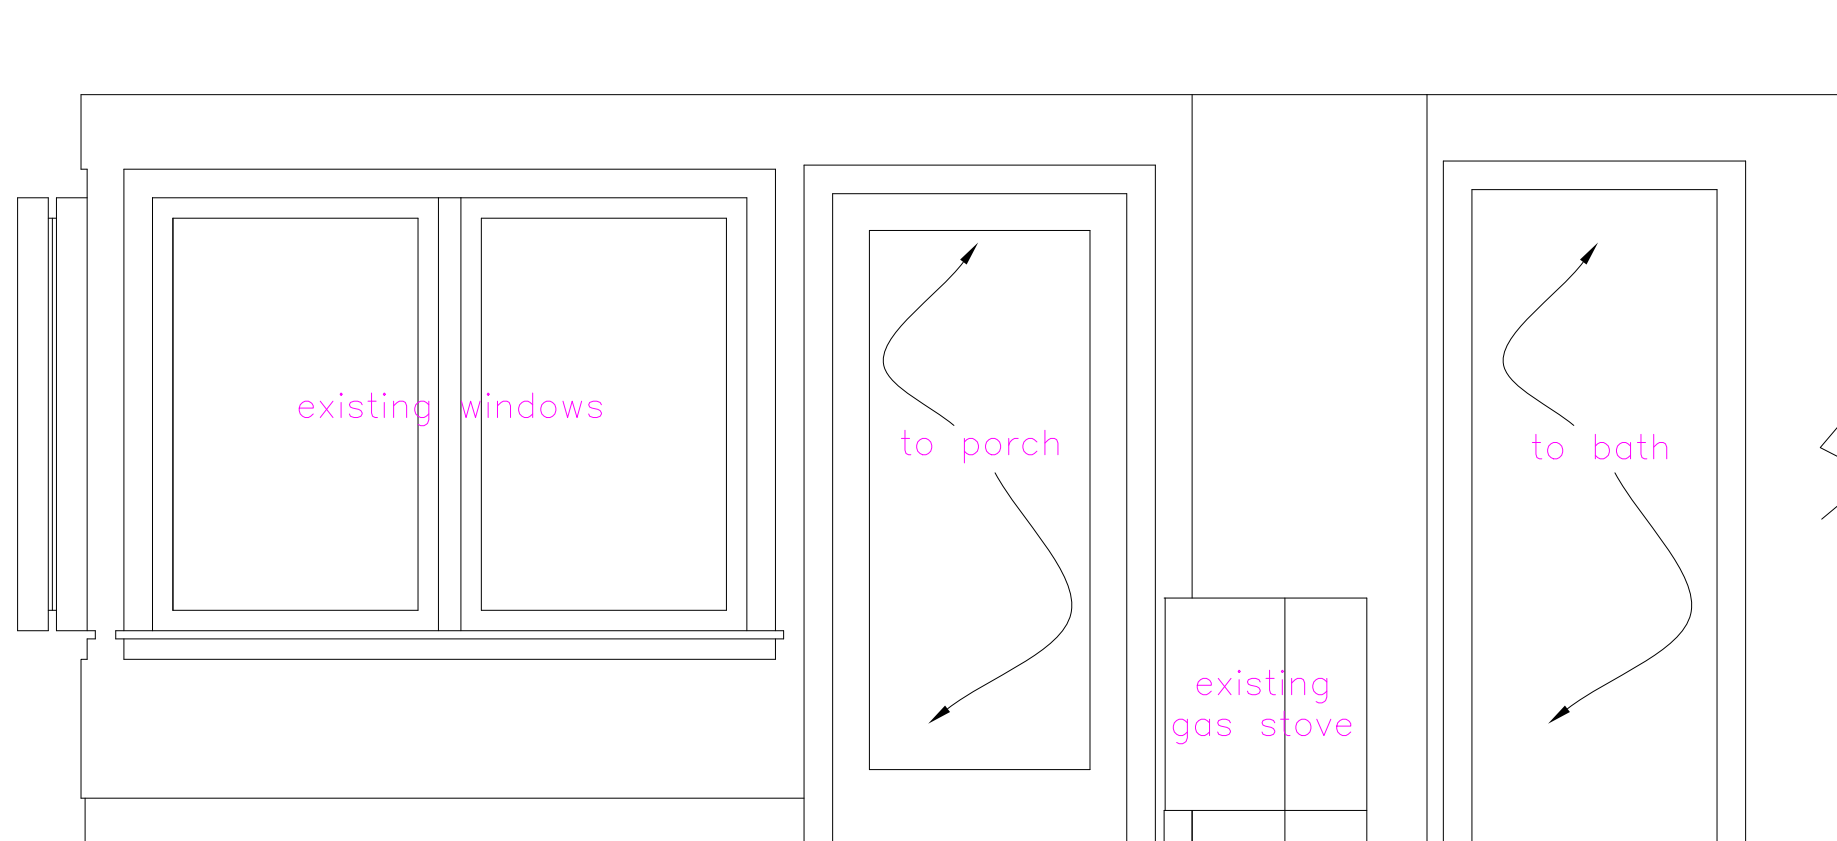

C Proposed Dining South
 $\frac{1}{2}'' = 1'-0''$

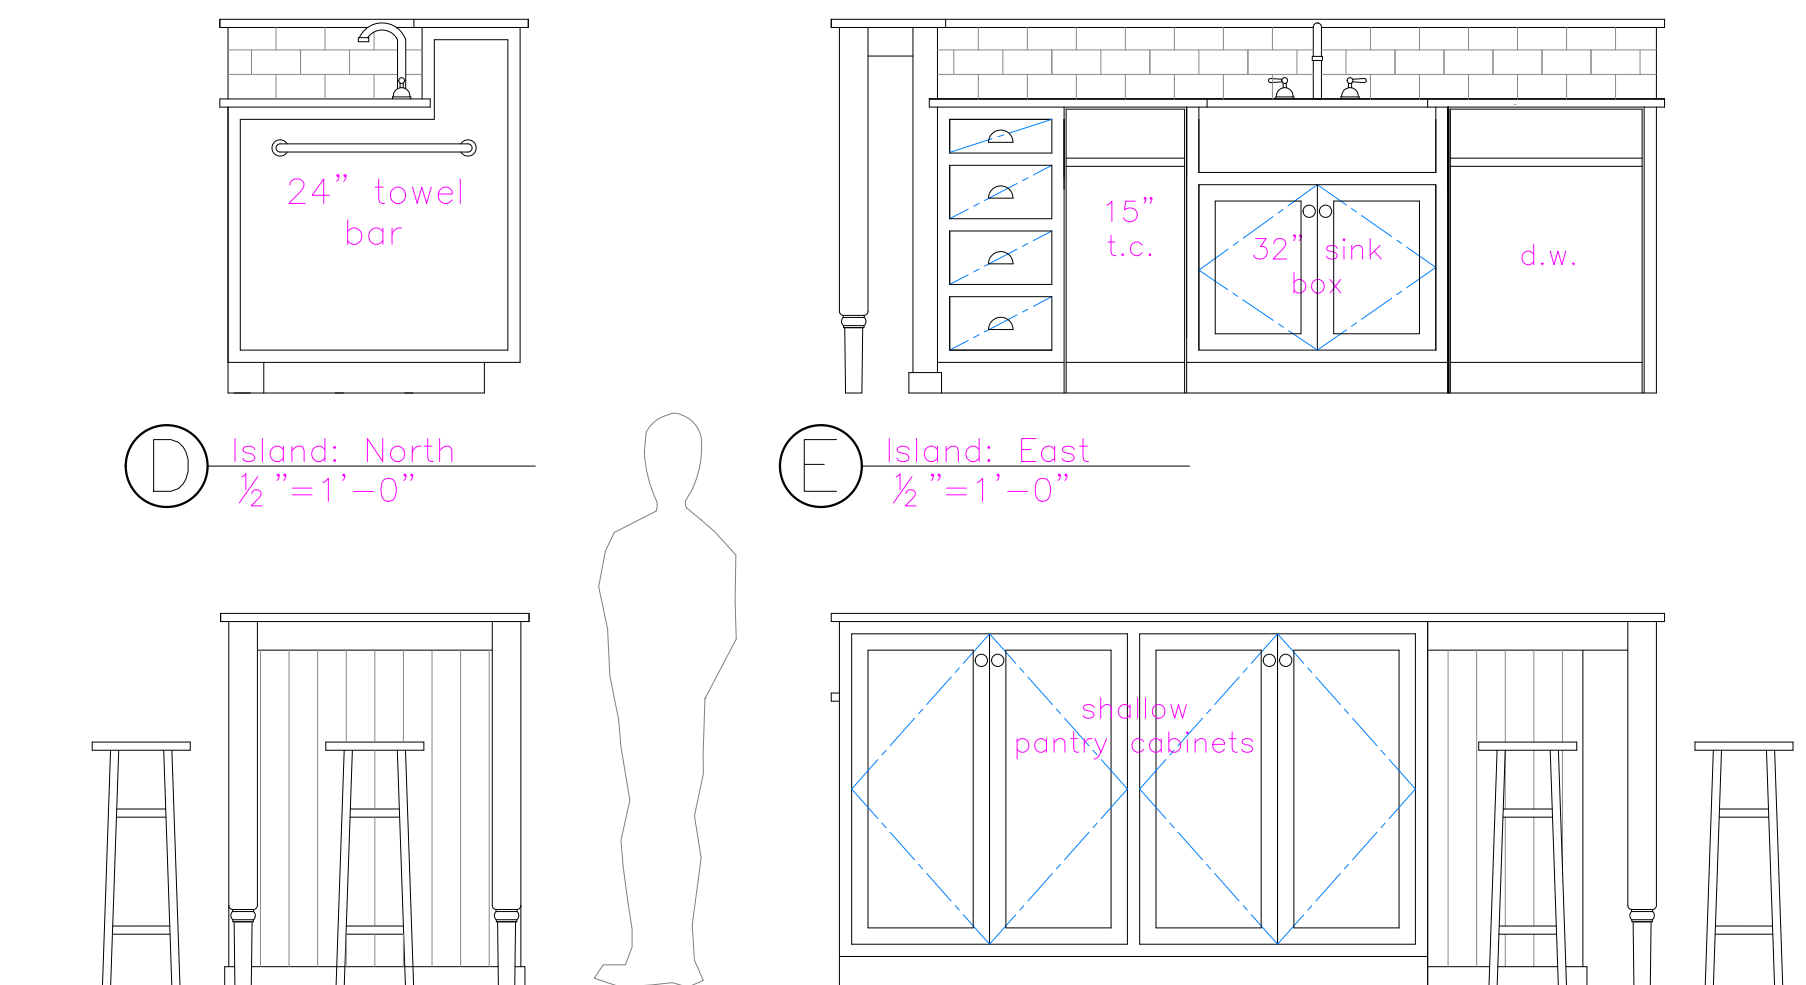


D Island: North
 $\frac{1}{2}'' = 1'-0''$

E Island: East
 $\frac{1}{2}'' = 1'-0''$

F Island: South
 $\frac{1}{2}'' = 1'-0''$

G Island: West
 $\frac{1}{2}'' = 1'-0''$

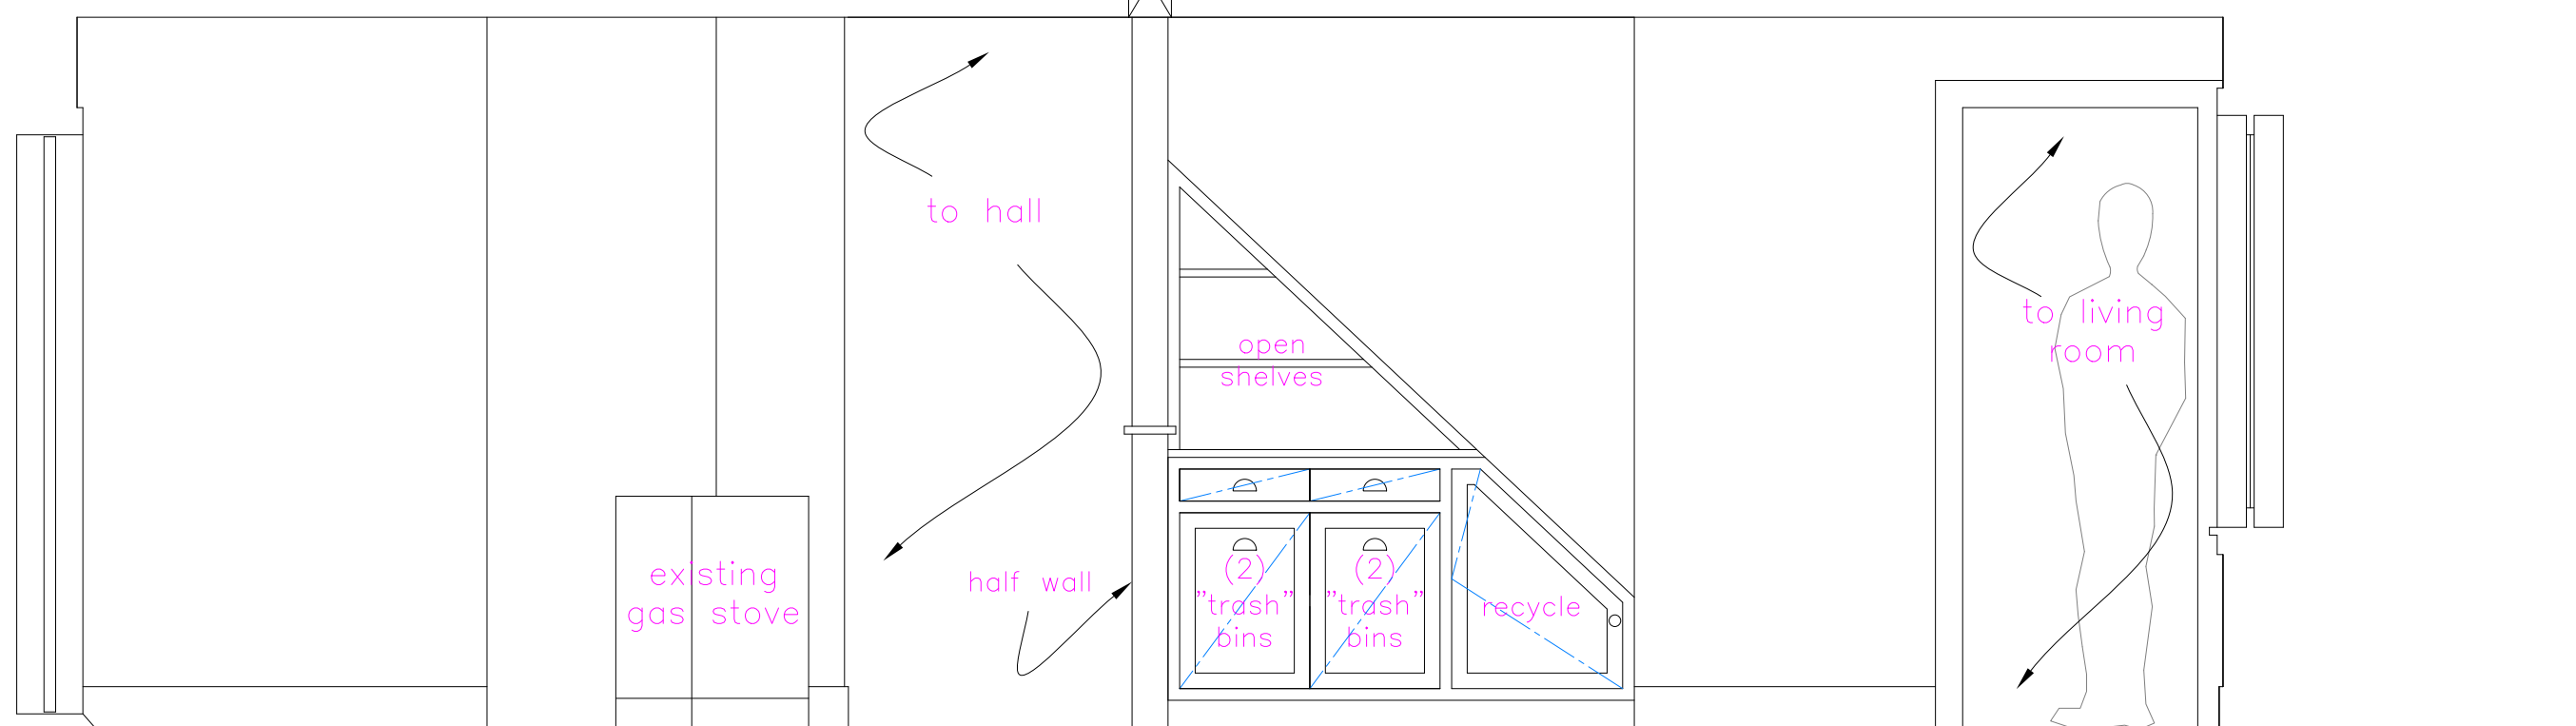

H Proposed Dining South
 $\frac{1}{2}'' = 1'-0''$

Rachel Conly
 Architectural Design

26 Sterling Street
 Peaks Island, Maine 04108
 207.766.5625

Proposed Interior
 Elevations



PROJECT

Von Reyn Residence

191 Brackett Avenue
 Peaks Island, Me.
 04108

DATE	REVISED
1.22.14	10.06.14

SCALE	DRAWN BY
$\frac{1}{2}'' = 1'-0''$	Rachel

NOTES

A5