



professional seal

consultants

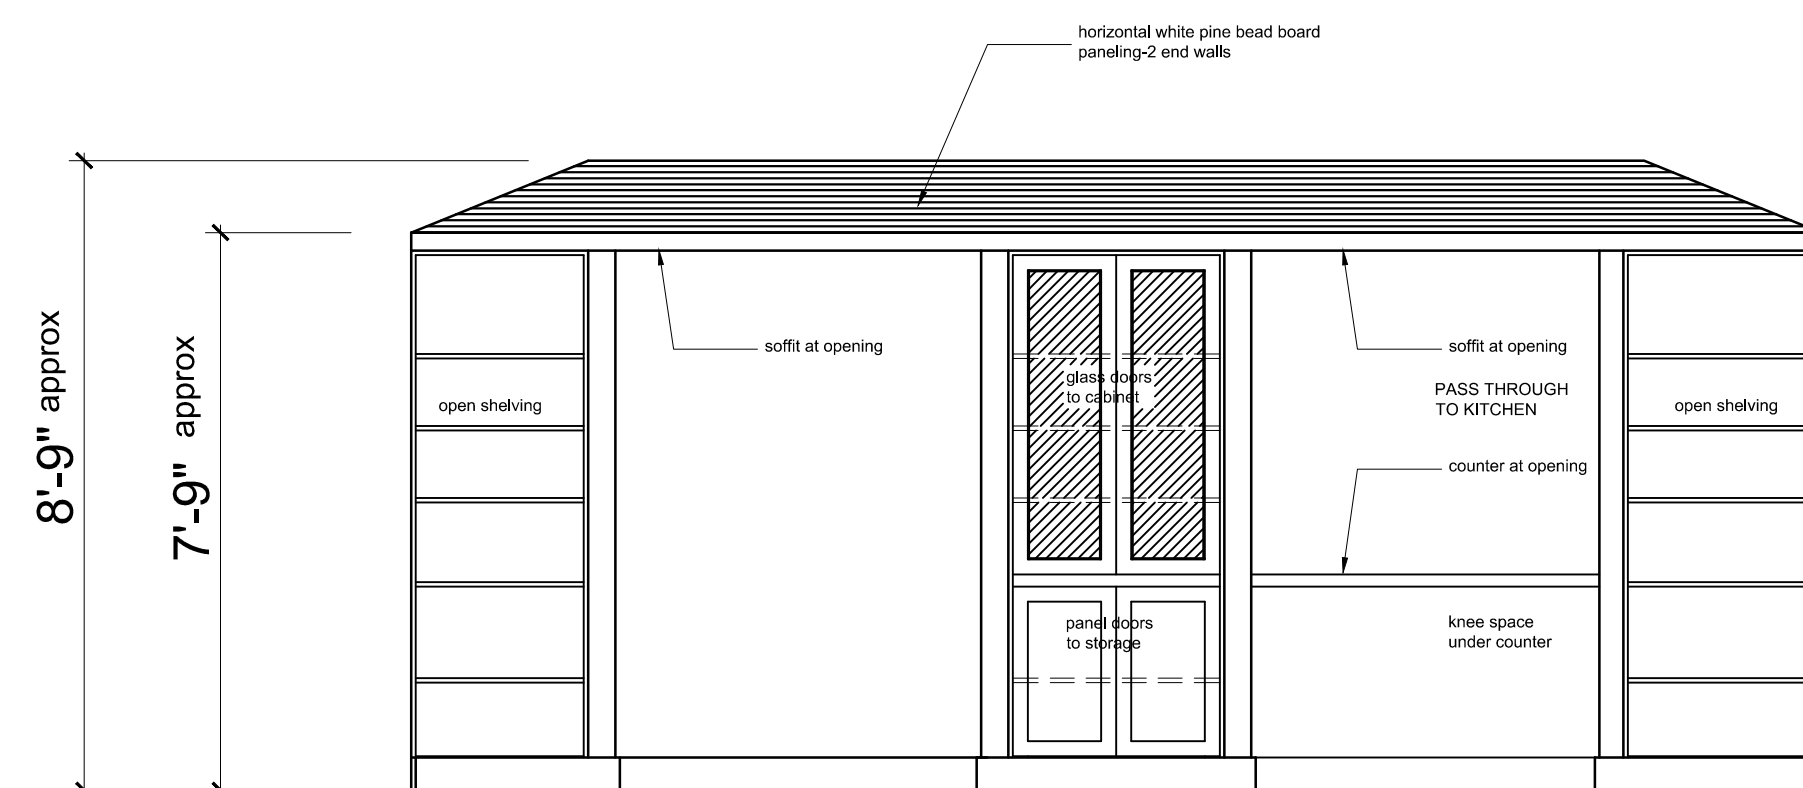


Elevation A - Storage Units Living Room

scale : 3/8" = 1'-0"

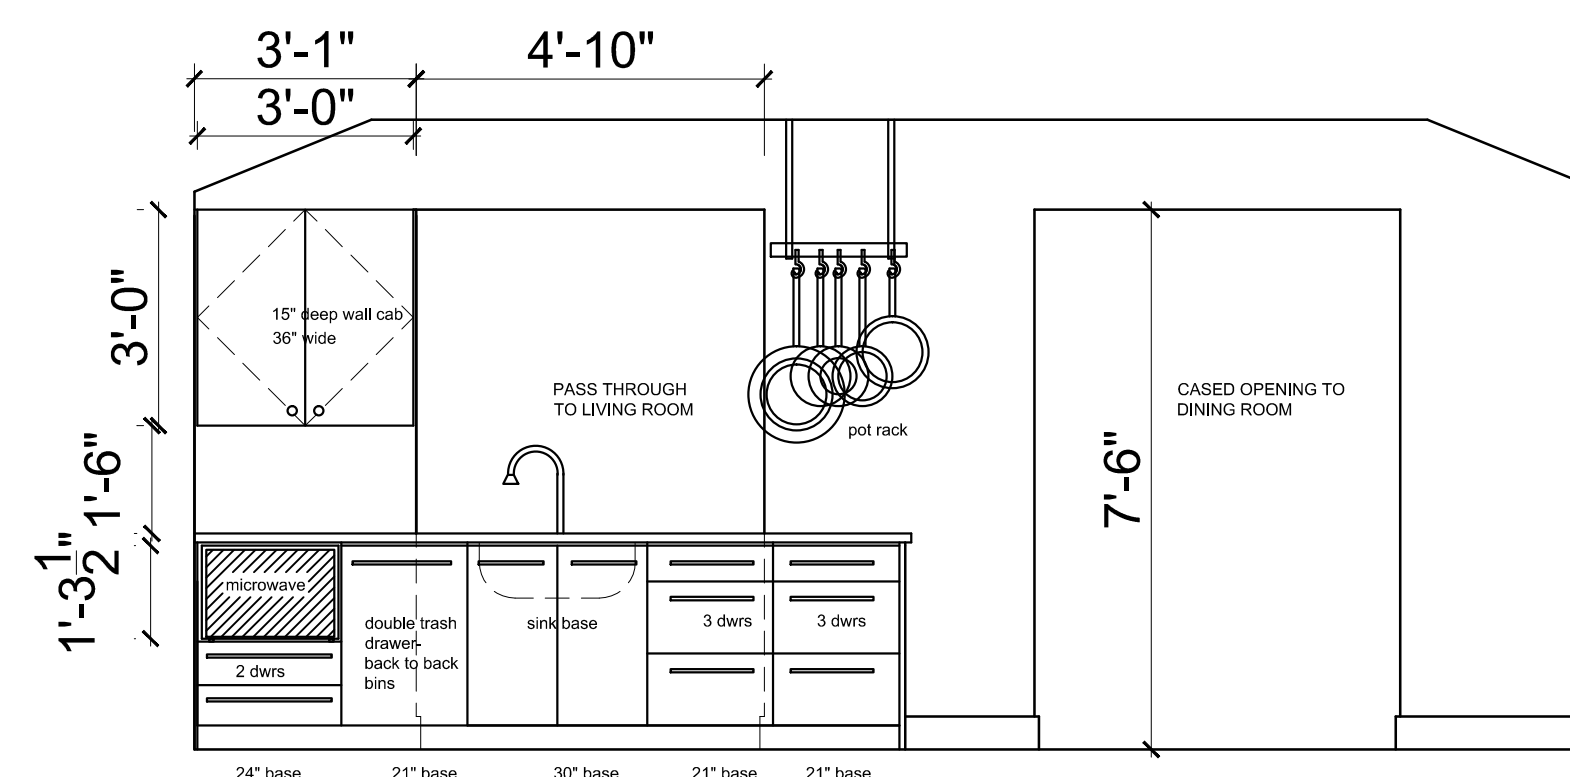


Elevation B - Kitchen

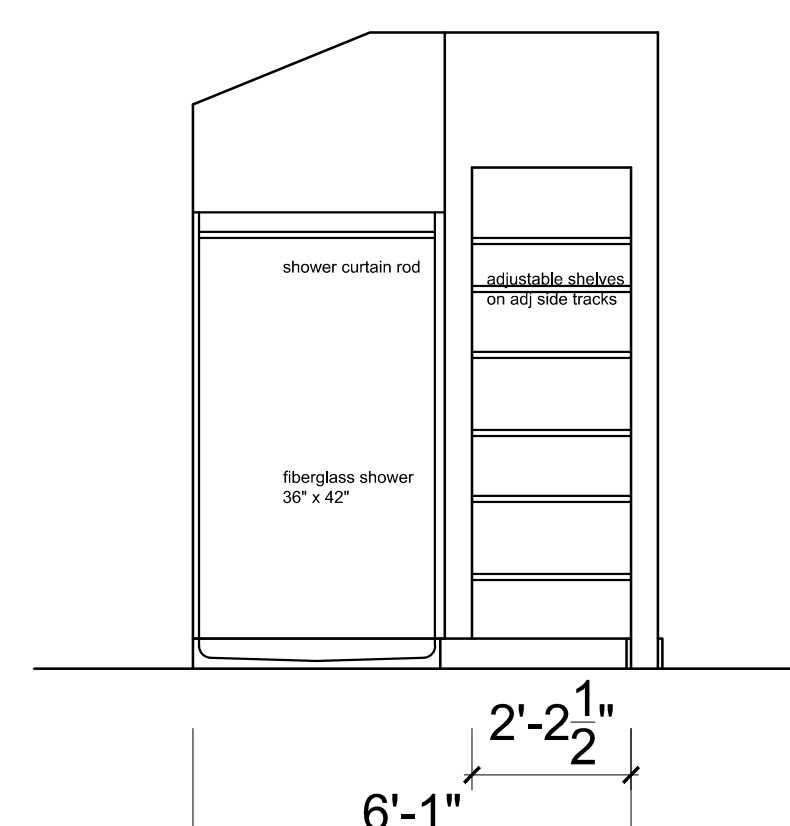


Elevation C - Bath


scale : 3/8" = 1'-0"

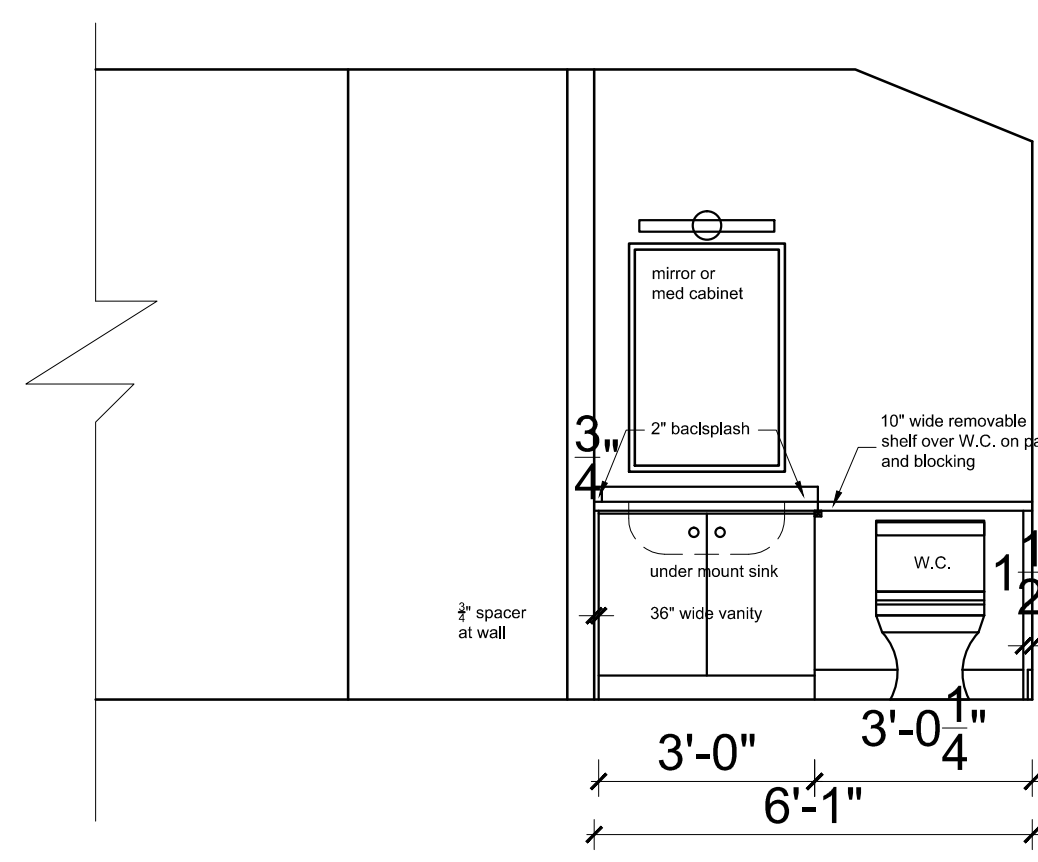

Elevation D - Bath

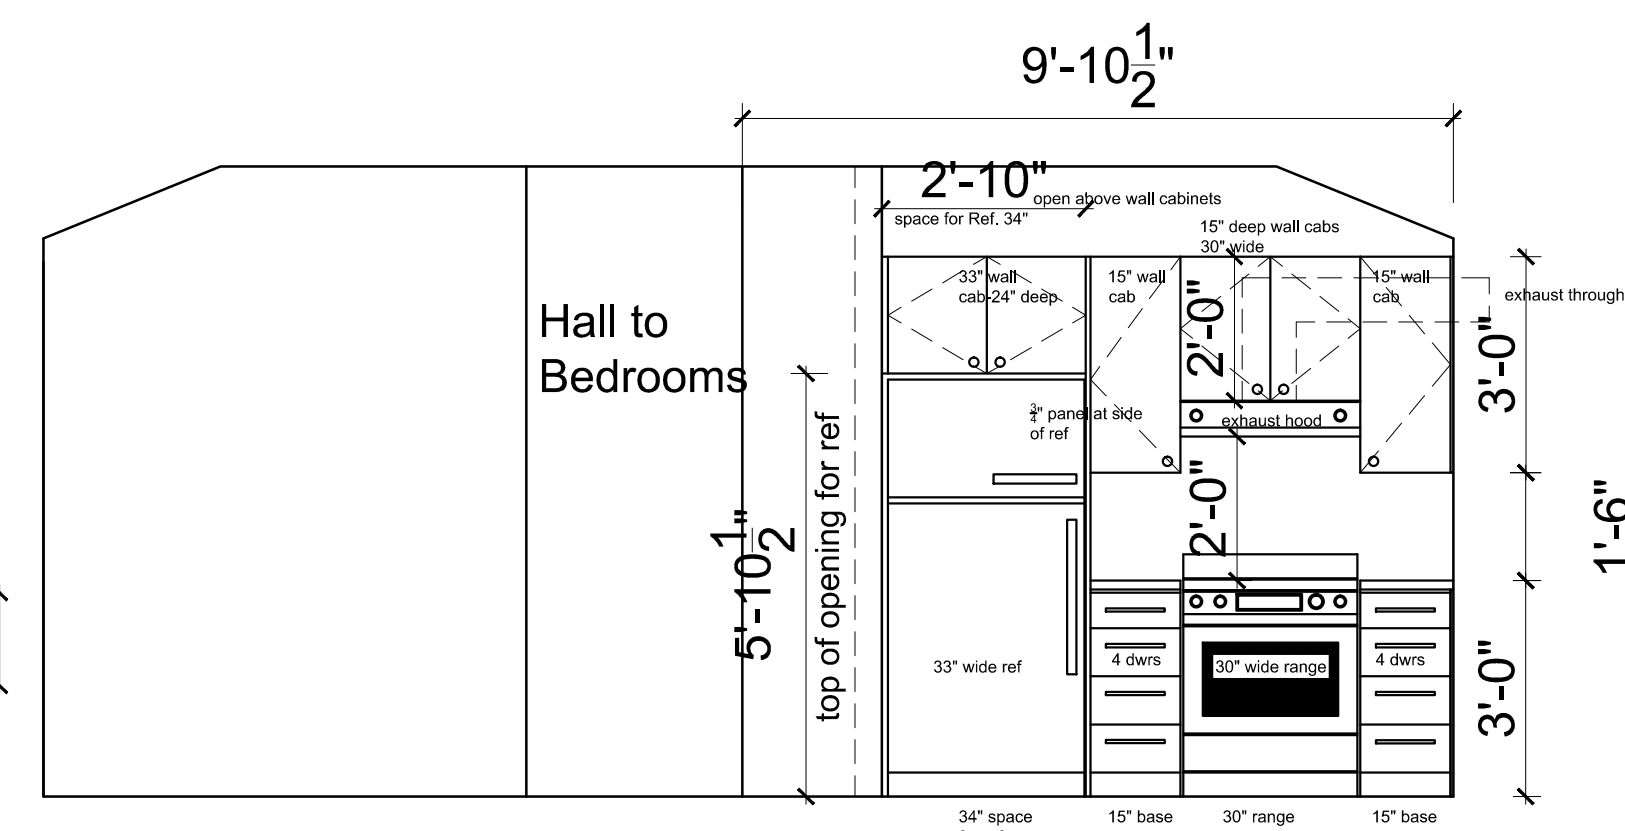


Elevation E - Kitchen

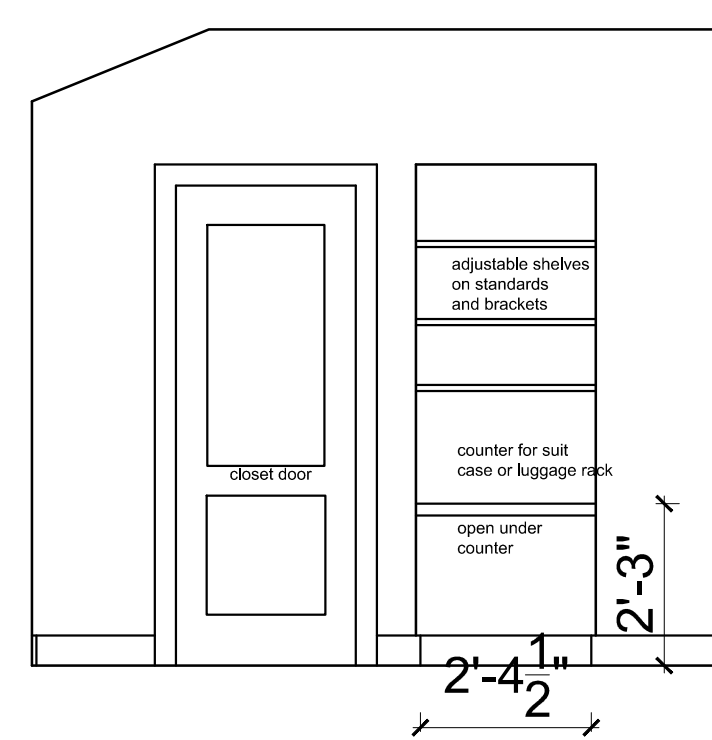


Elevation F - Bedroom 2


scale : 3/8" = 1'-0"

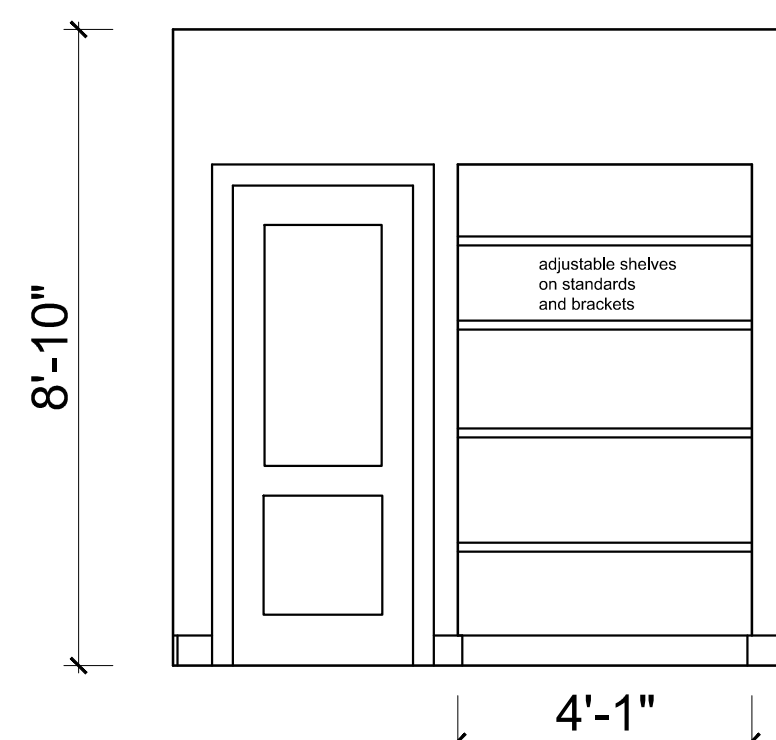

Elevation G - Hall

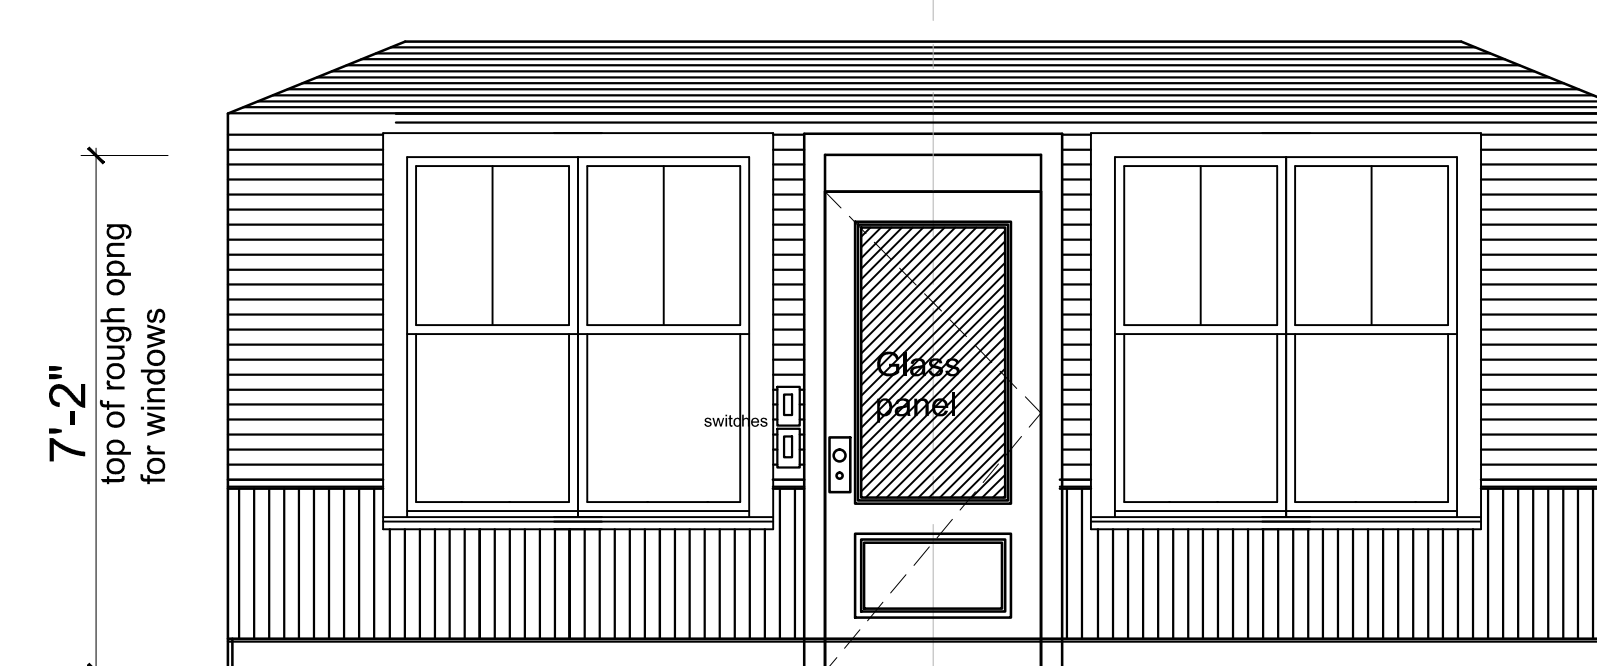


Elevation K - Living Room

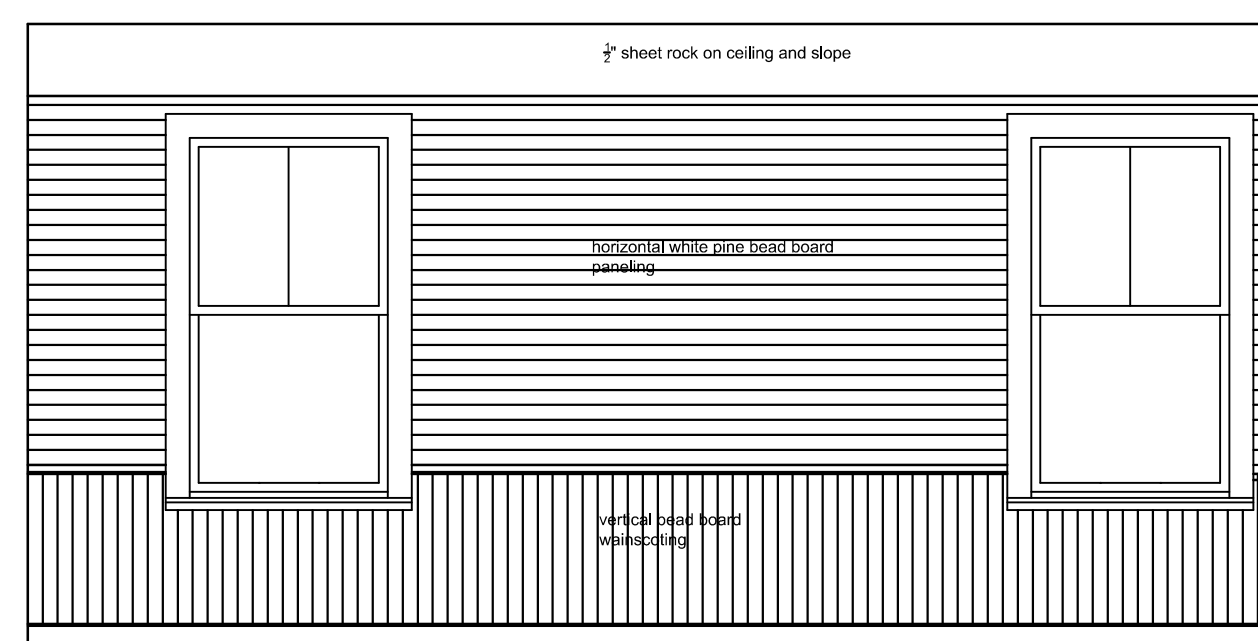

Elevation H - Living Rm

scale : 3/8" = 1'-0"

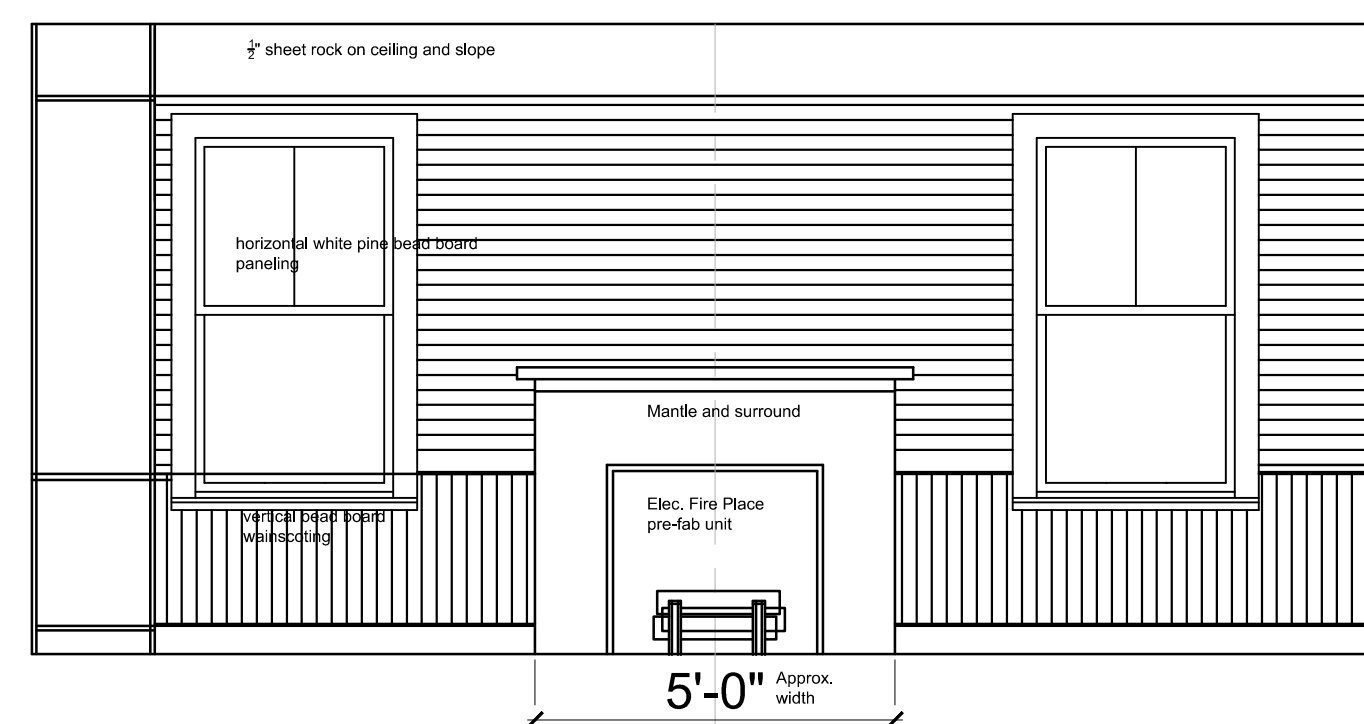

Elevation J - Living Rm

ISSUE DATE

Permits 9-26-2016

SCALE: 3/8" = 1'-0"

Kitchen and Millwork elevations

A . 7