




B SHEARWALL ELEVATION
SCALE: 1/4" = 1'-0"

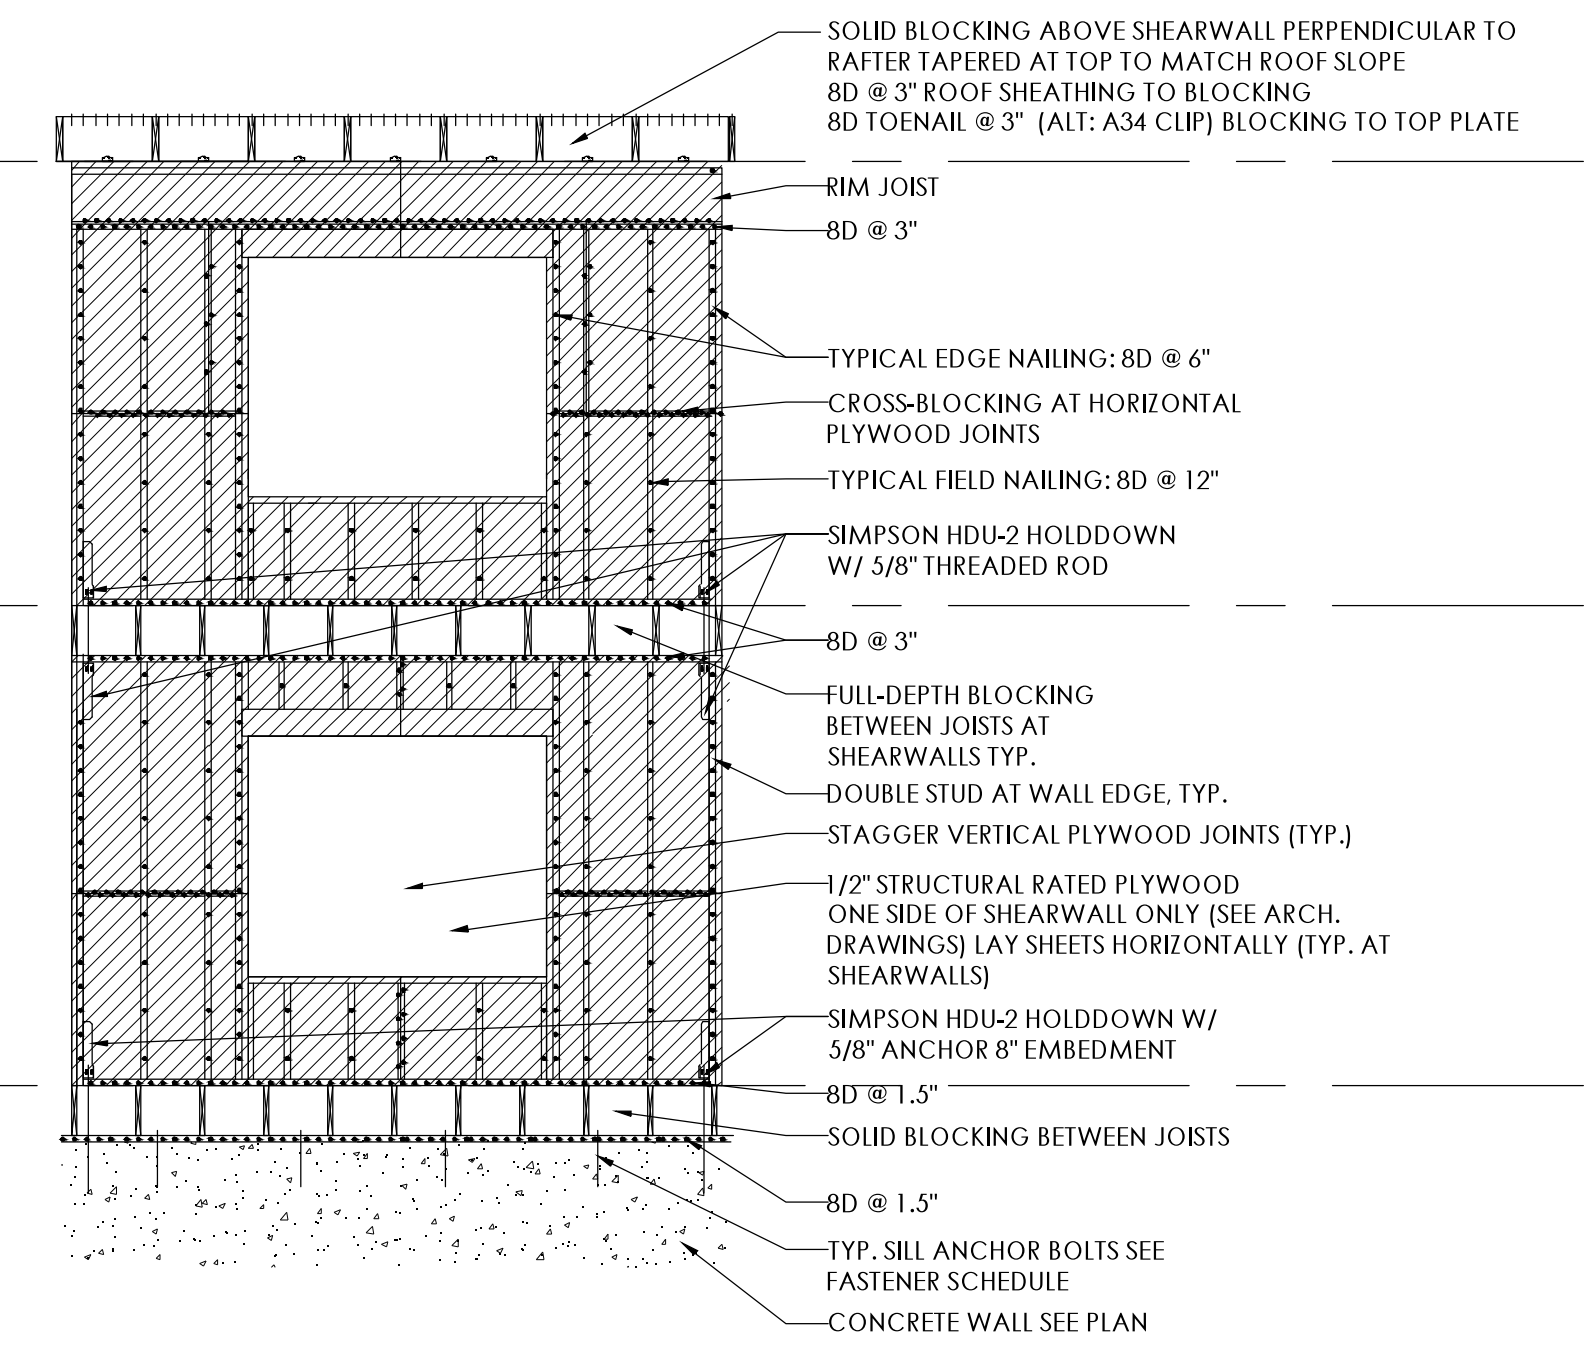

A SHEARWALL ELEVATION
SCALE: 1/4" = 1'-0"

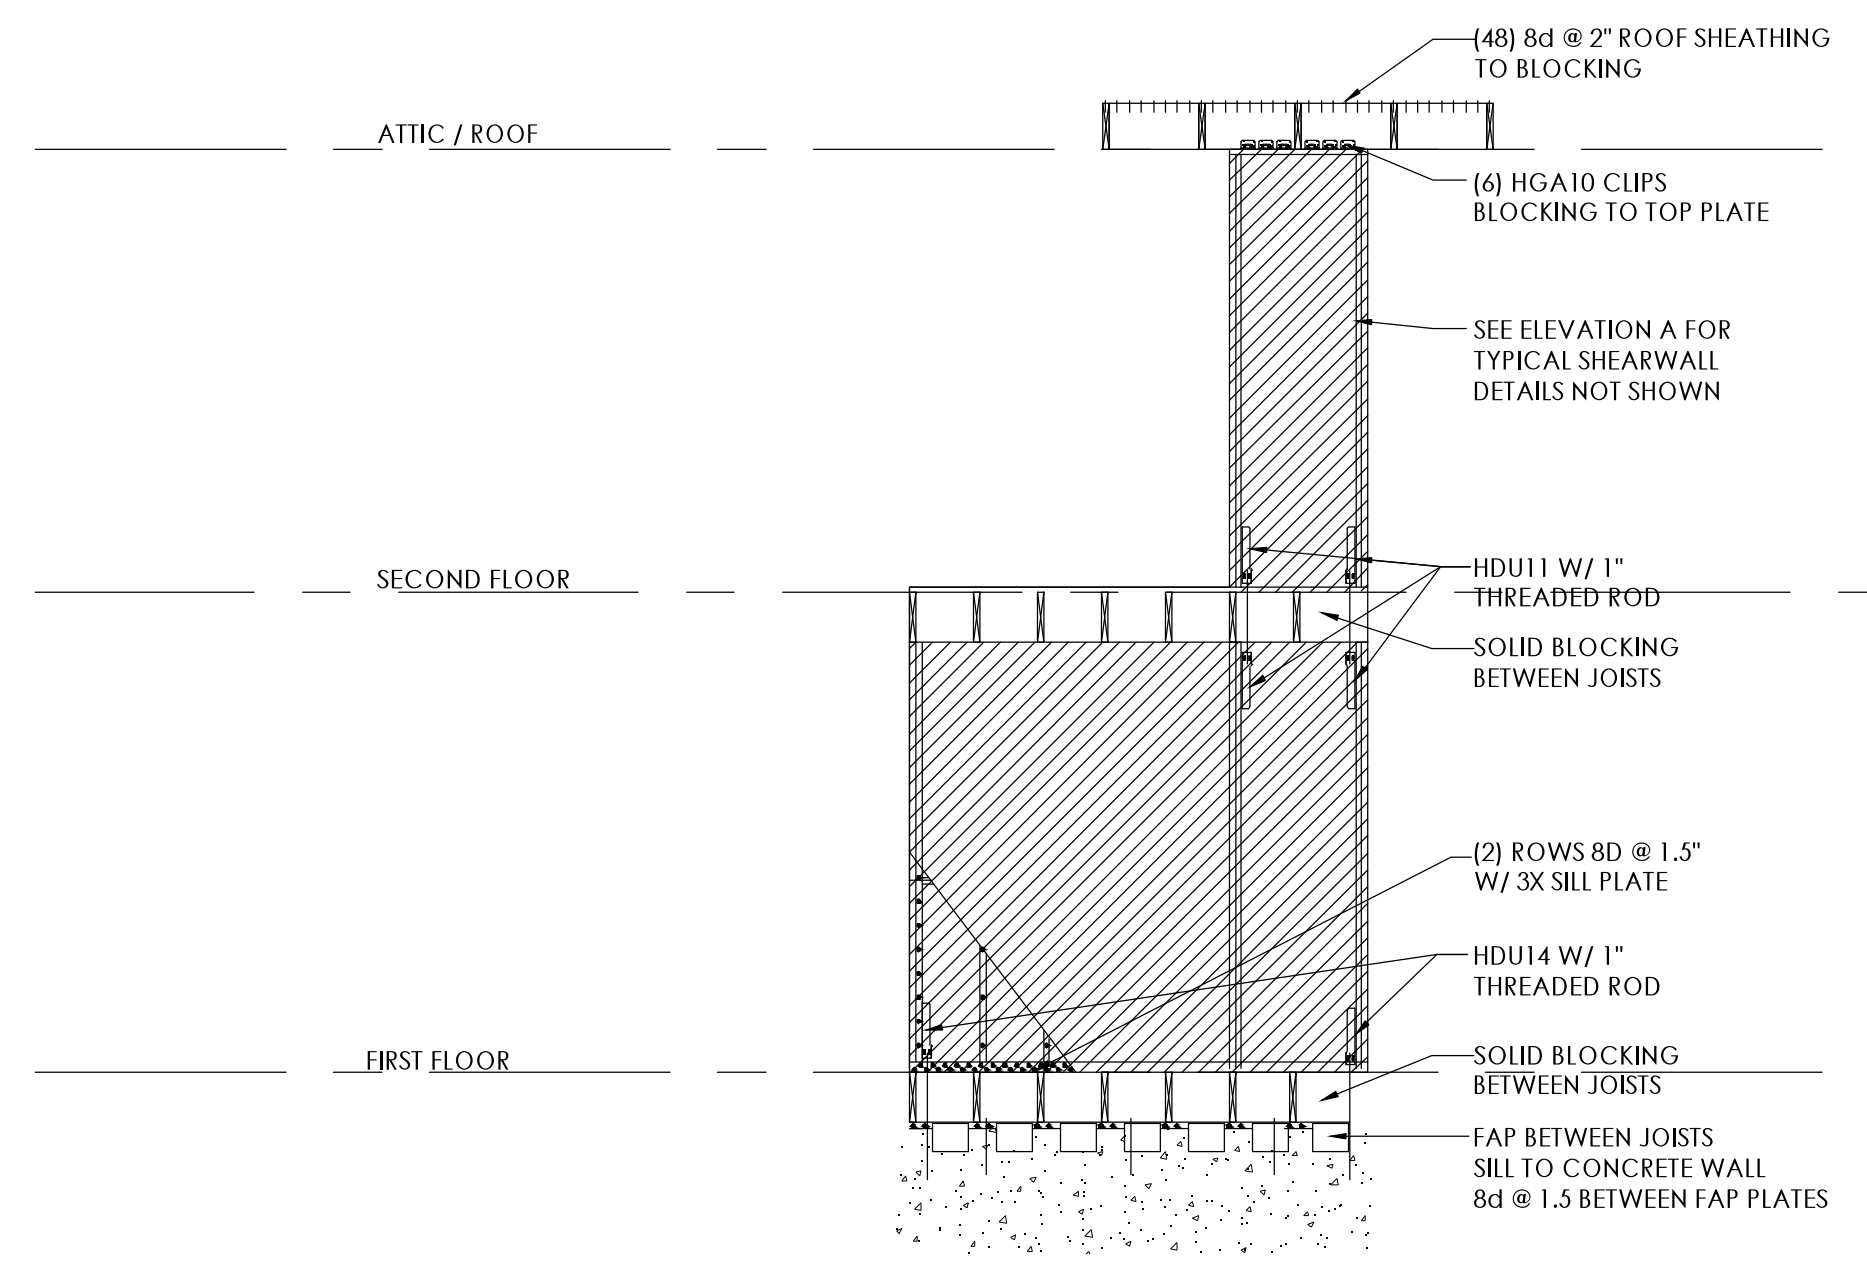

D SHEARWALL ELEVATION
SCALE: 1/4" = 1'-0"

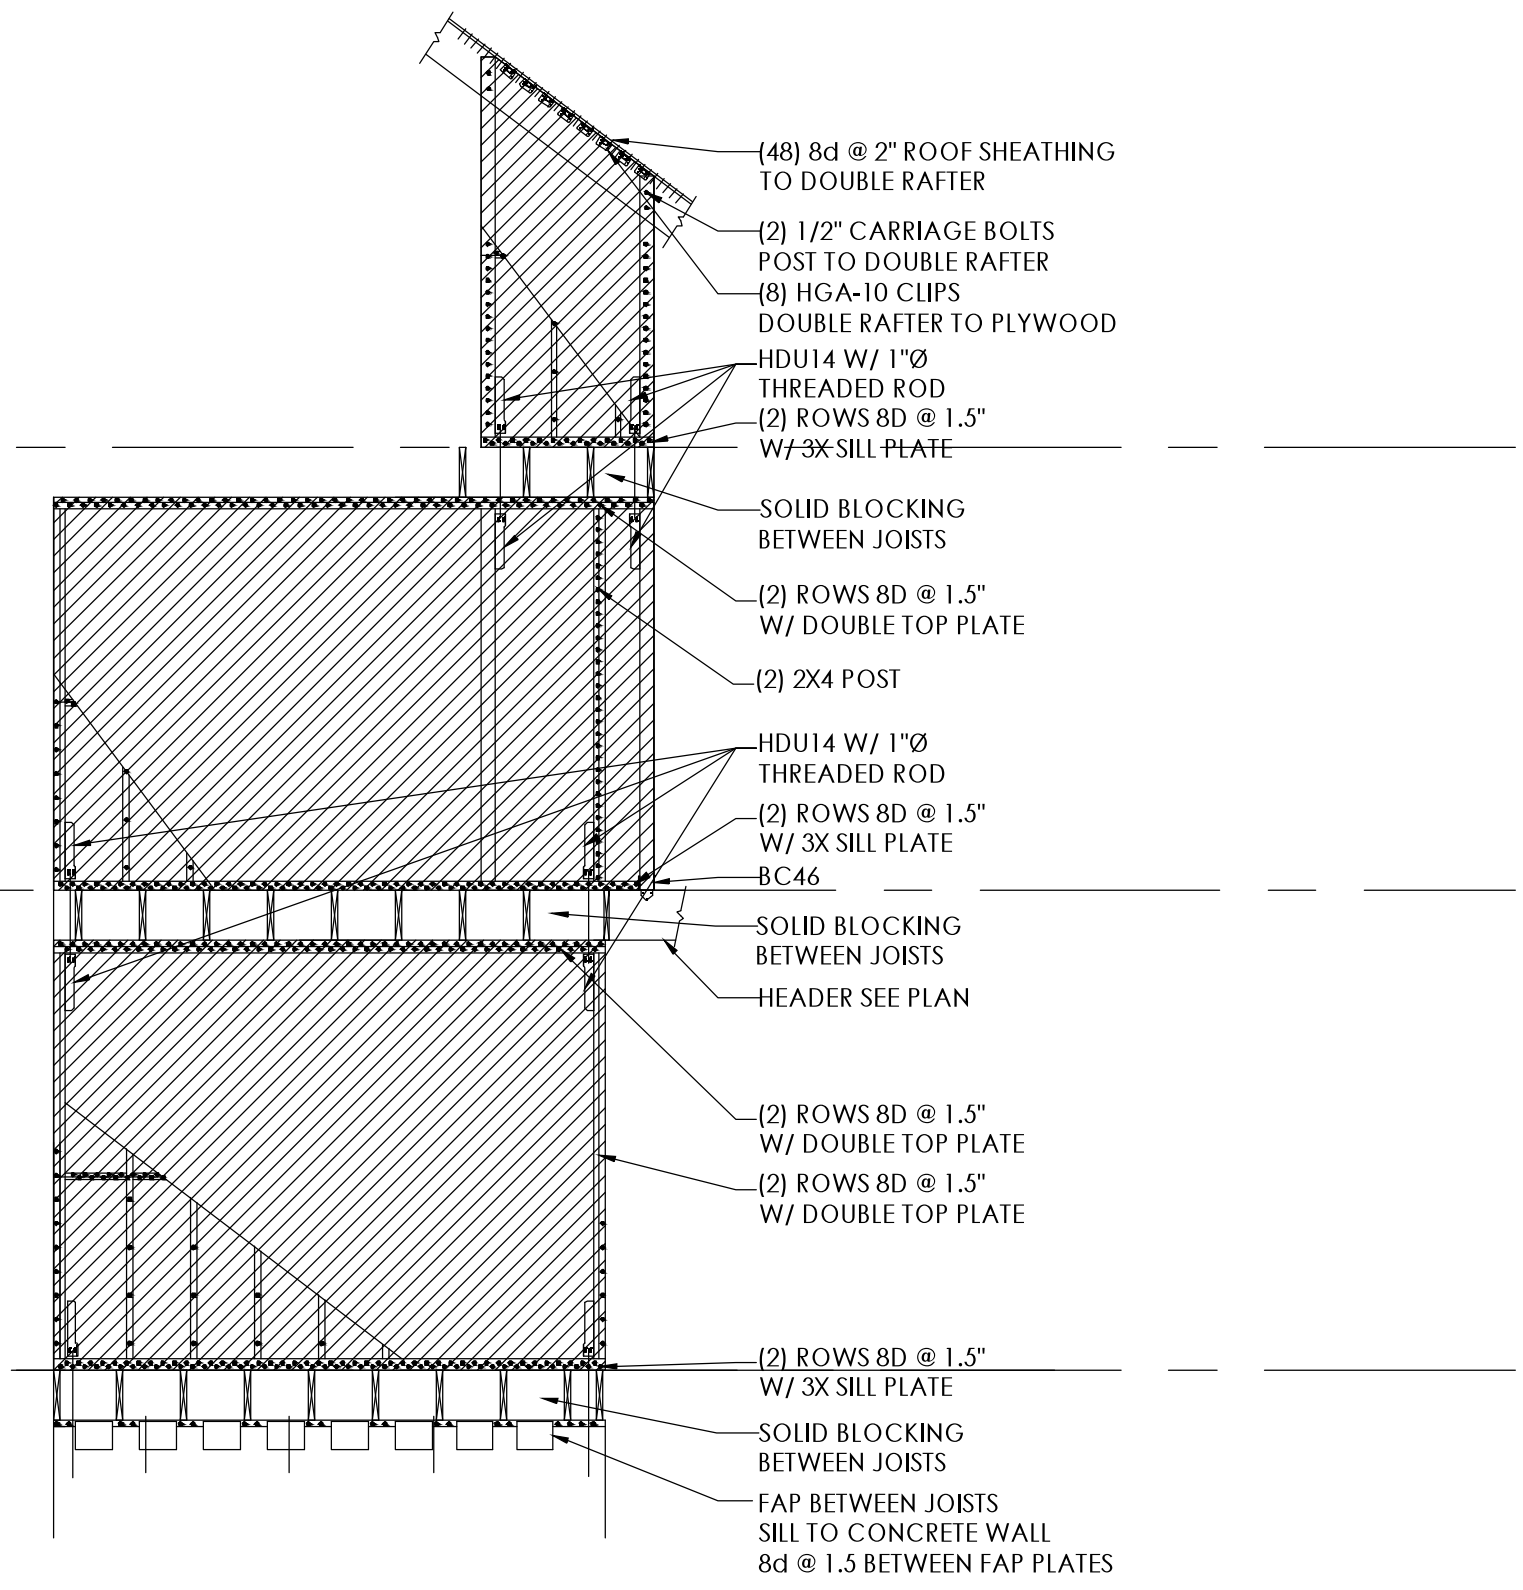

C SHEARWALL ELEVATION
SCALE: 1/4" = 1'-0"

ROB AND REBECCA BUNTON
TOLMAN HEIGHTS COTTAGE

LYNDON AVENUE
PEAKS ISLAND, MAINE 04108

JAMES W. GREENWELL, AIA, PLLC
ARCHITECT

130 ISLAND AVENUE
PEAKS ISLAND, ME 04108

VOICE 207-766-2509
CELL 202-607-8976

MAINE REGISTERED ARCHITECT

ANDREW M. JACKSON, P.E.
JACKSON ENGINEERING
11 LUTHER STREET
PEAKS ISLAND, ME 04108
207-200-6106
JXENGINEERING.COM

ISSUE	DATE
PERMITS	9/4/2013

DATE: SEPTEMBER 4, 2013
SCALE: 1/4" = 1'-0"

SHEARWALL ELEVATIONS

S2.0

professional seal
consultants